


545

FORM NO. ENG. 4 ED 8-54

$\Delta = 30^{\circ}48' - 421"$
 $D = 4030'$
 $T = 350.849$
 $L = 687.705'$
 $R = 1273.240$

RECEIVED
 HARTFORD, CONN.
 SEP 8 10 43 AM '60
 ROBERT J. GALLIVAN
 TOWN & CITY CLERK

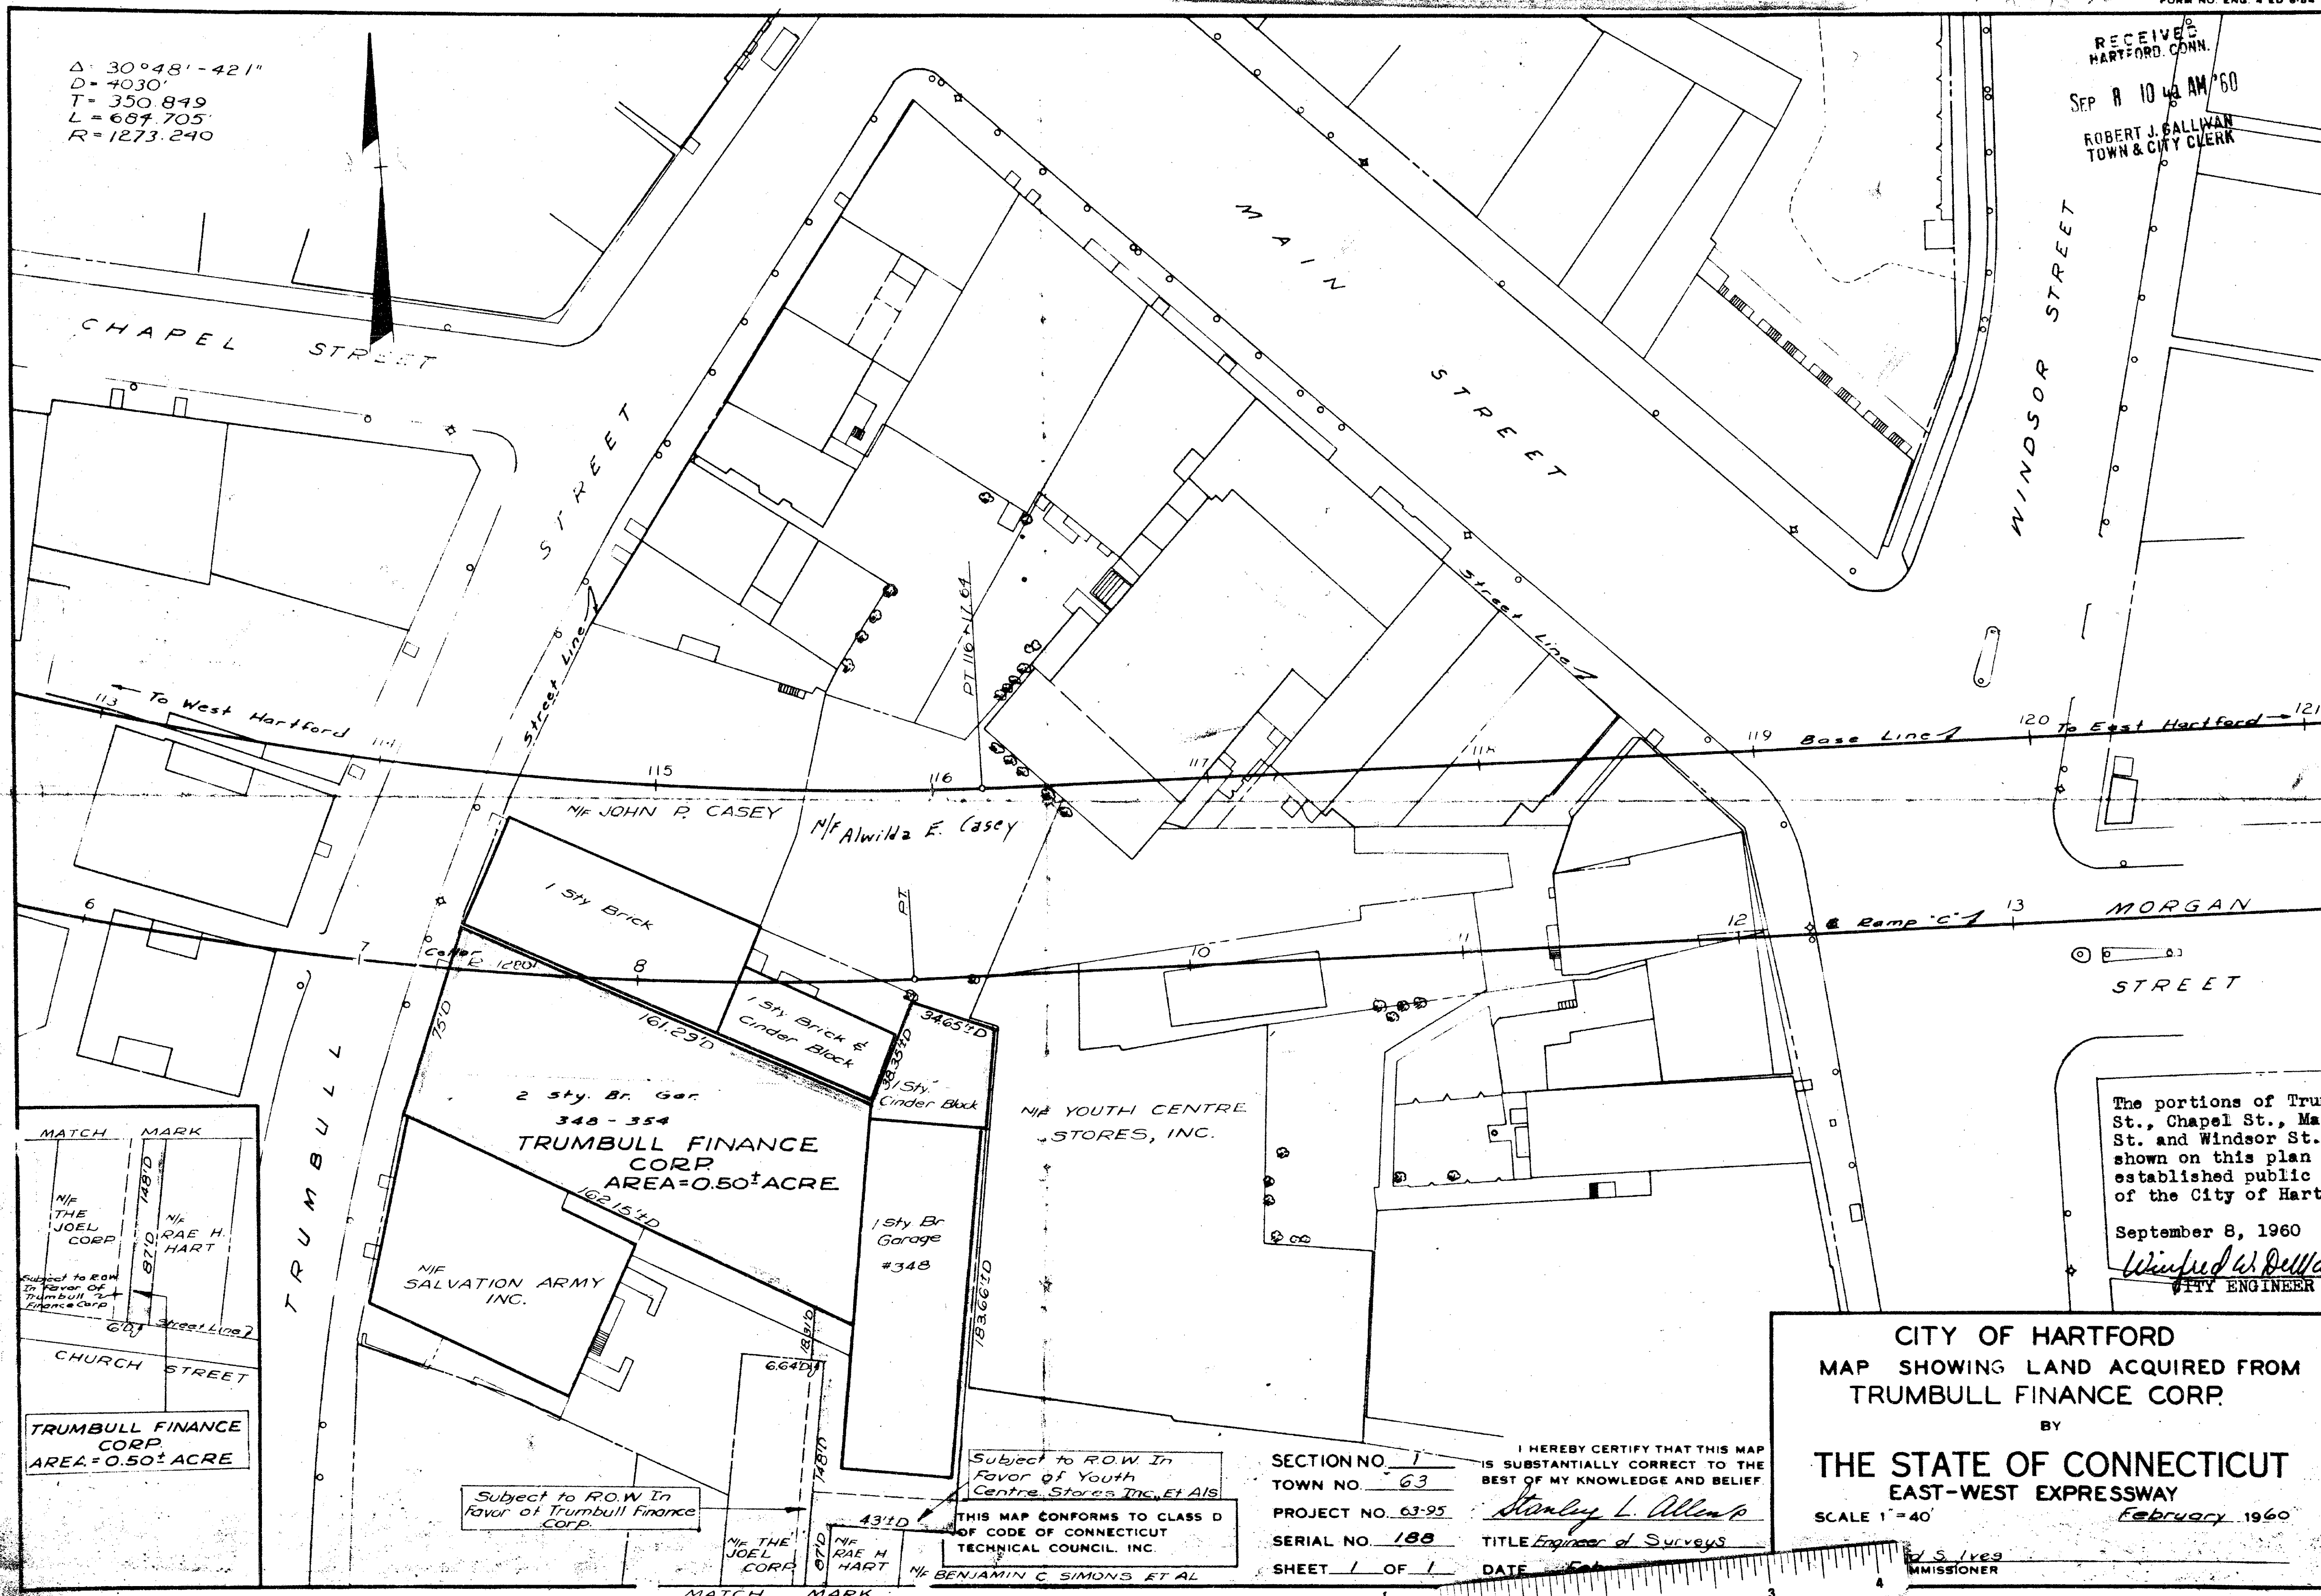

The portions of Trumbull St., Chapel St., Main St. and Windsor St. shown on this plan are established public streets of the City of Hartford.

September 8, 1960
Winifred W. Bellway
 CITY ENGINEER

CITY OF HARTFORD
 MAP SHOWING LAND ACQUIRED FROM
 TRUMBULL FINANCE CORP.

BY
 THE STATE OF CONNECTICUT
 EAST-WEST EXPRESSWAY
 SCALE 1" = 40'
 February 1960

SECTION NO. 1
 TOWN NO. 63
 PROJECT NO. 63-95
 SERIAL NO. 188
 SHEET 1 OF 1

I HEREBY CERTIFY THAT THIS MAP IS SUBSTANTIALLY CORRECT TO THE BEST OF MY KNOWLEDGE AND BELIEF.

Stanley L. Allen
 TITLE Engineer of Surveys
 DATE Feb 1960

Subject to R.O.W. In Favor of Youth Centre Stores Inc. Et Als

THIS MAP CONFORMS TO CLASS D OF CODE OF CONNECTICUT TECHNICAL COUNCIL, INC.


N/F BENJAMIN C. SIMONS ET AL

MATCH MARK
 N/F THE JOEL CORP.
 N/F RAE H. HART
 Subject to R.O.W. In Favor of Trumbull Finance Corp.
 TRUMBULL FINANCE CORP.
 AREA = 0.50+ ACRE

Subject to R.O.W. In Favor of Trumbull Finance Corp.

N/F THE JOEL CORP.
 N/F RAE H. HART

MATCH MARK

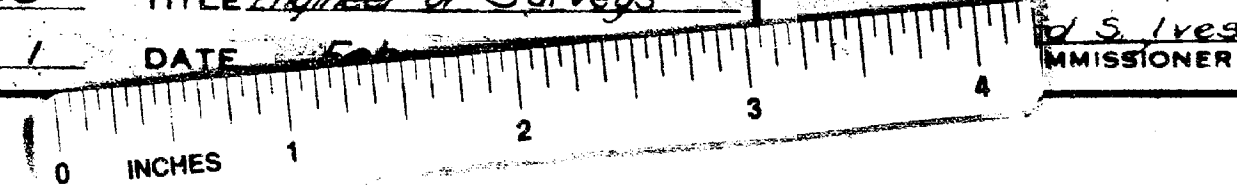

C.E.