


546-2

The portions of Sigourney St. and Hawthorn St. shown on this plan are established public streets of the City of Hartford.
June 29, 1961

Wayne W. Sullivan
City Engineer

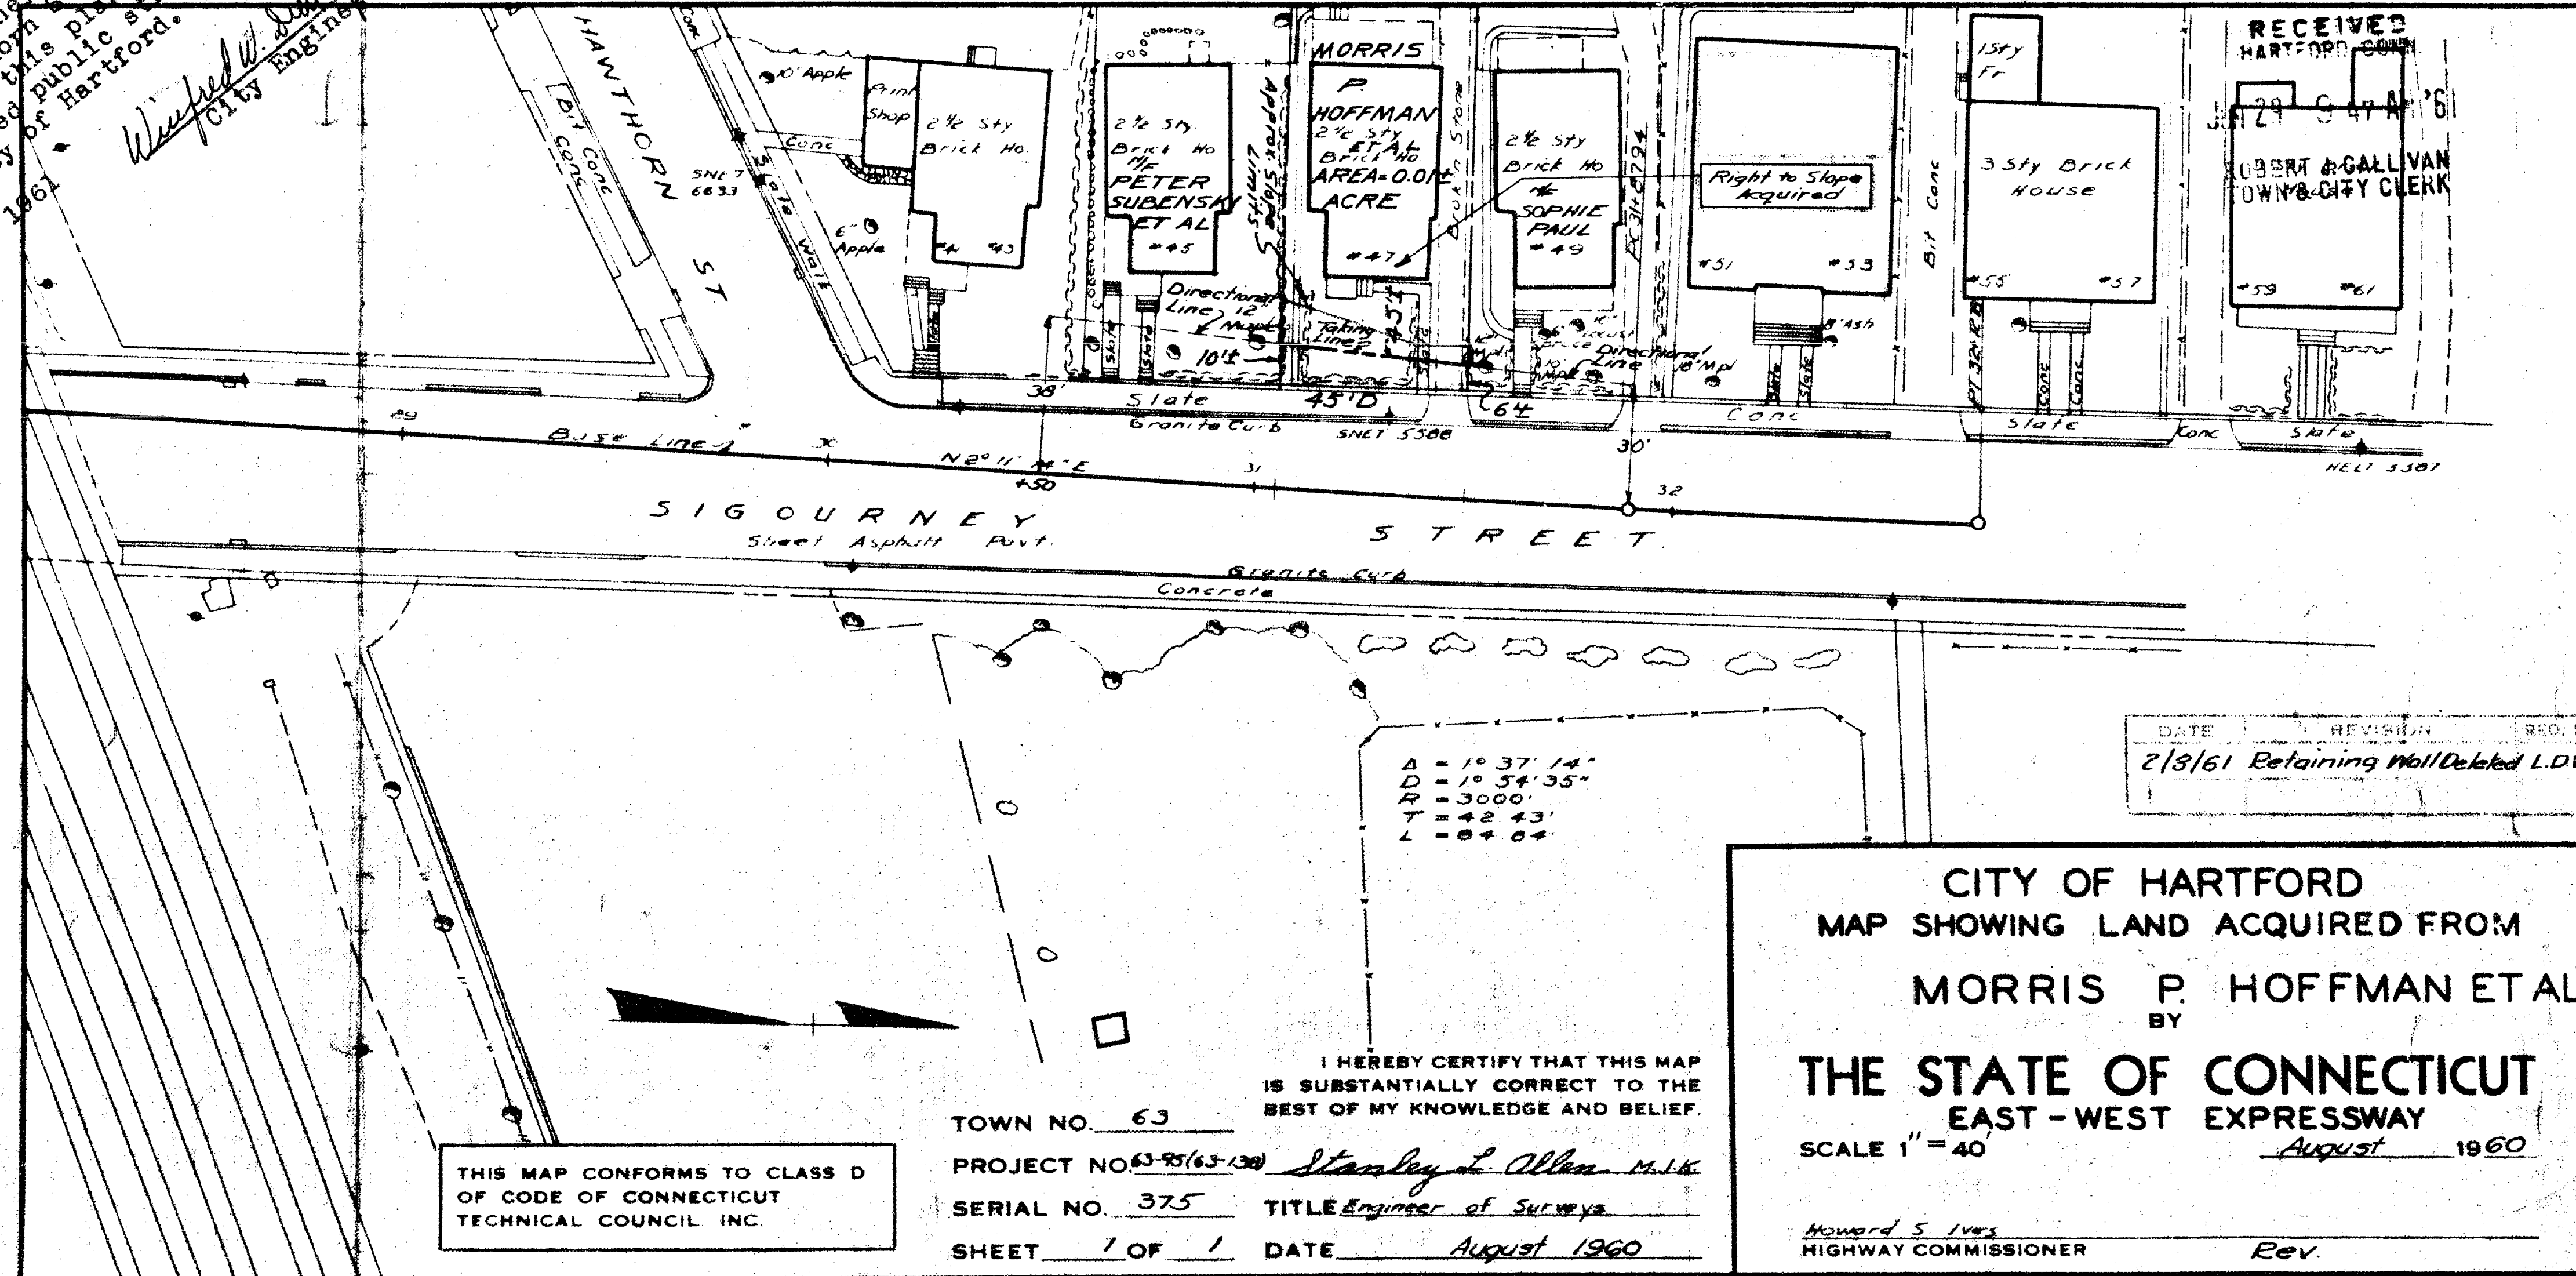

DATE	REVISION	BY
2/3/61	Retaining Wall Deleted	L.D.W.


A = 10° 37' 14"
D = 10° 54' 35"
R = 3000'
T = 42.43'
L = 84.84'

THIS MAP CONFORMS TO CLASS D OF CODE OF CONNECTICUT TECHNICAL COUNCIL INC.

I HEREBY CERTIFY THAT THIS MAP IS SUBSTANTIALLY CORRECT TO THE BEST OF MY KNOWLEDGE AND BELIEF.

TOWN NO. 63
PROJECT NO. 63-95(63-130) Stanley L. Allen M.L.K.
SERIAL NO. 375 TITLE Engineer of Surveys
SHEET 1 OF 1 DATE August 1960

CITY OF HARTFORD
MAP SHOWING LAND ACQUIRED FROM
MORRIS P. HOFFMAN ET AL
BY
THE STATE OF CONNECTICUT
EAST-WEST EXPRESSWAY
SCALE 1" = 40'
August 1960
Howard S. Ivers
HIGHWAY COMMISSIONER
Rev.

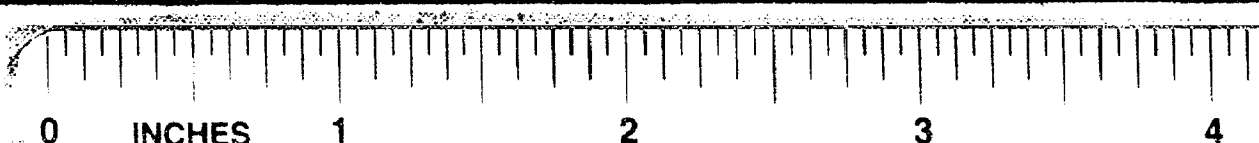

C.E.