

547-2

256609

ENG 1A ED 11-56

RECEIVED
HARTFORD CONN.


JUN 20 1961

ROBERT J. GALLIVAN
TOWN & CITY CLERK

The portions of
Capitol Ave. and Park
Ter. shown on this plan
are established public
streets of the City of
Hartford.

June 20, 1961

William H. Sullivan
City Engineer

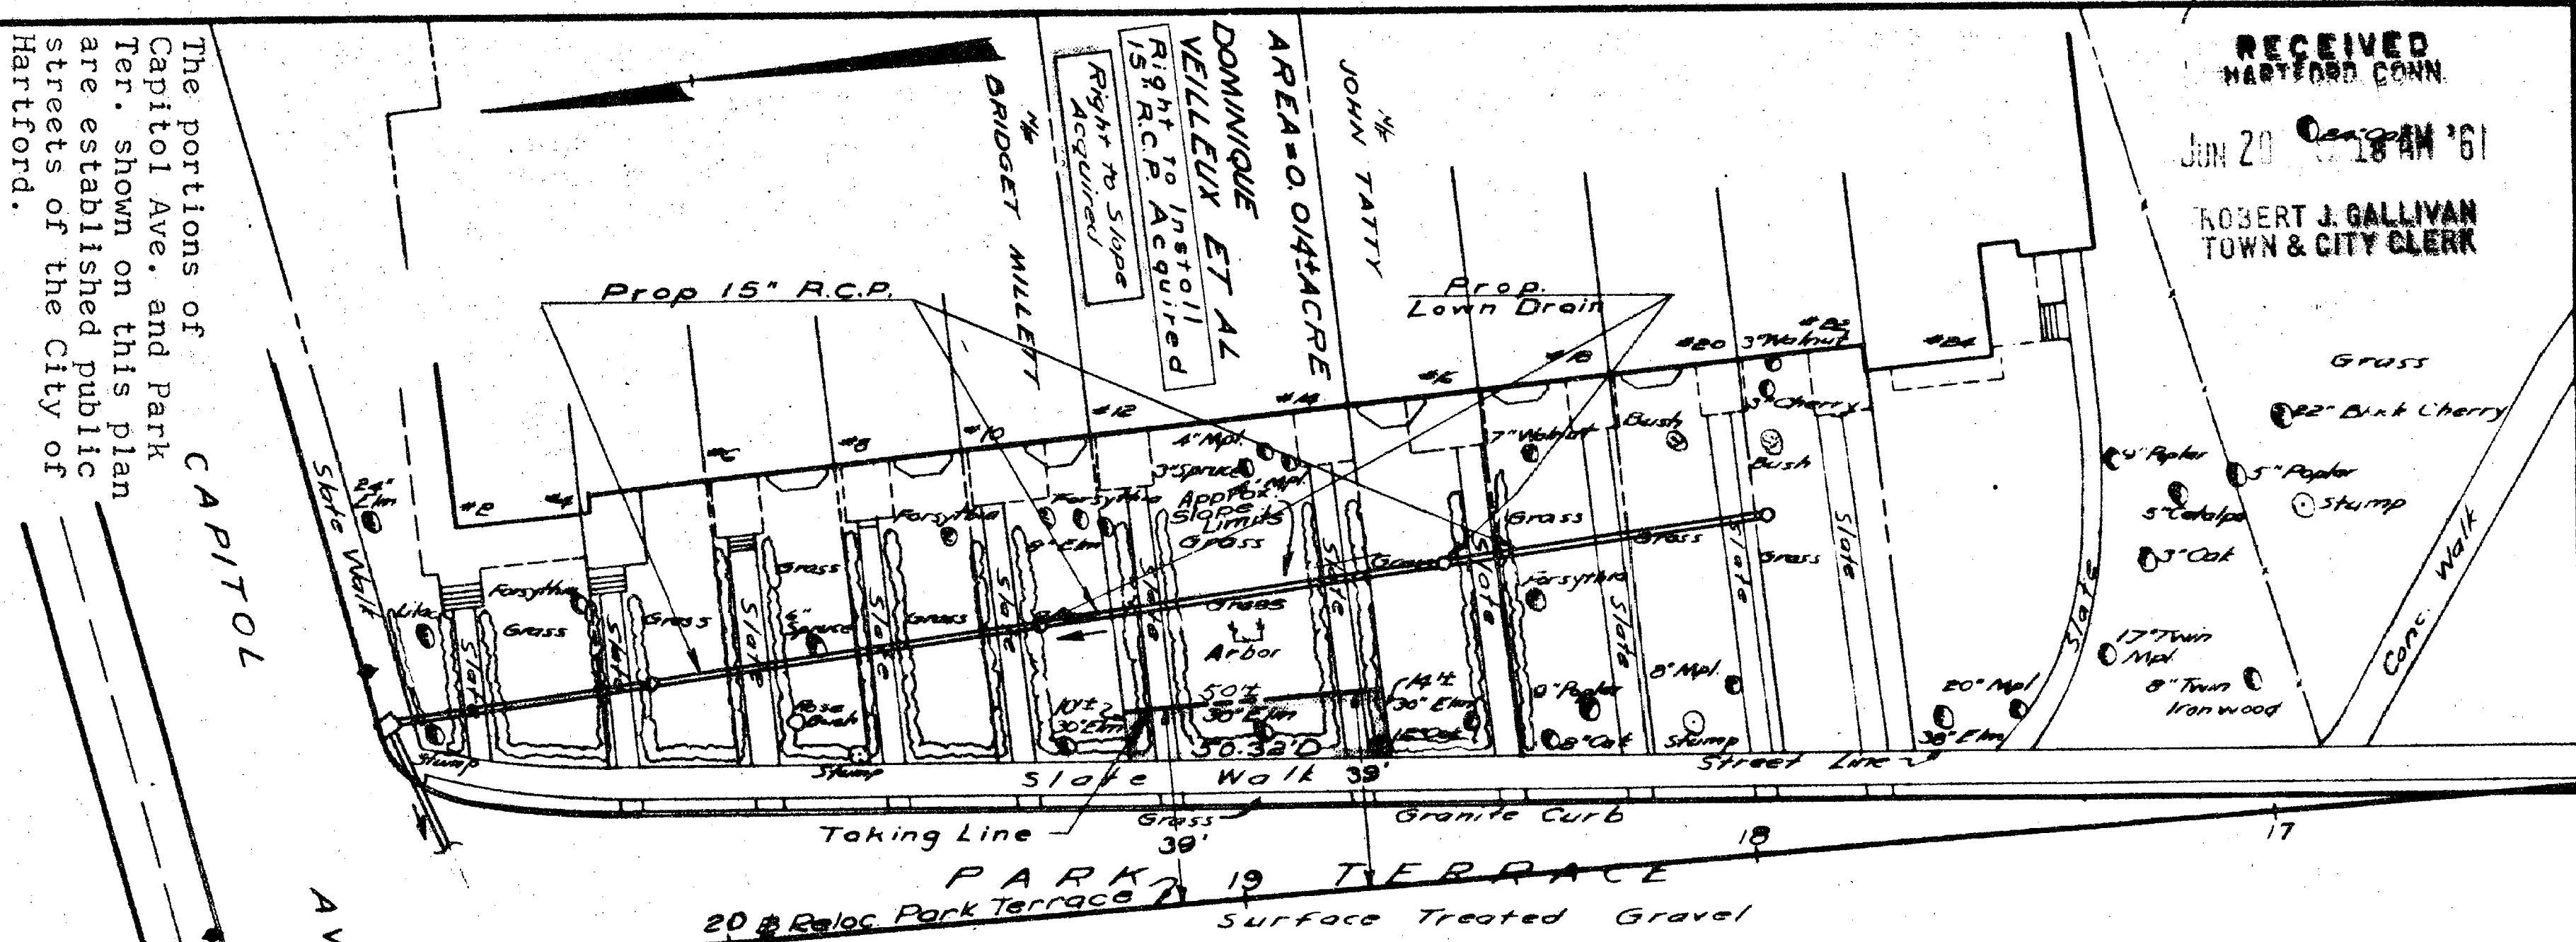

THIS MAP CONFORMS TO CLASS D
OF CODE OF CONNECTICUT
TECHNICAL COUNCIL, INC.

SEC. NO. 3
TOWN NO. 63
PROJECT NO. 63-95
SERIAL NO. 359
SHEET 1 OF 1

I HEREBY CERTIFY THAT THIS MAP
IS SUBSTANTIALLY CORRECT TO THE
BEST OF MY KNOWLEDGE AND BELIEF.

Stanley L. Allen

TITLE *Engineer of Surveys*
DATE *August 1960*

CITY OF HARTFORD
MAP SHOWING LAND ACQUIRED FROM
DOMINIQUE VEILLEUX ET AL
BY
THE STATE OF CONNECTICUT
EAST-WEST EXPRESSWAY
SCALE 1" = 40' *August 1960*

Howard S. Ives
HIGHWAY COMMISSIONER

Rev.



1/25/61 Drainage
LDW
1961