


549-1

#253765

FORM NO. ENG 4 ED 8-54
RECEIVED
HARTFORD, CONN.
Mar 3 10 34 AM '61
ROBERT J. GALLIVAN
TOWN & CITY CLERK

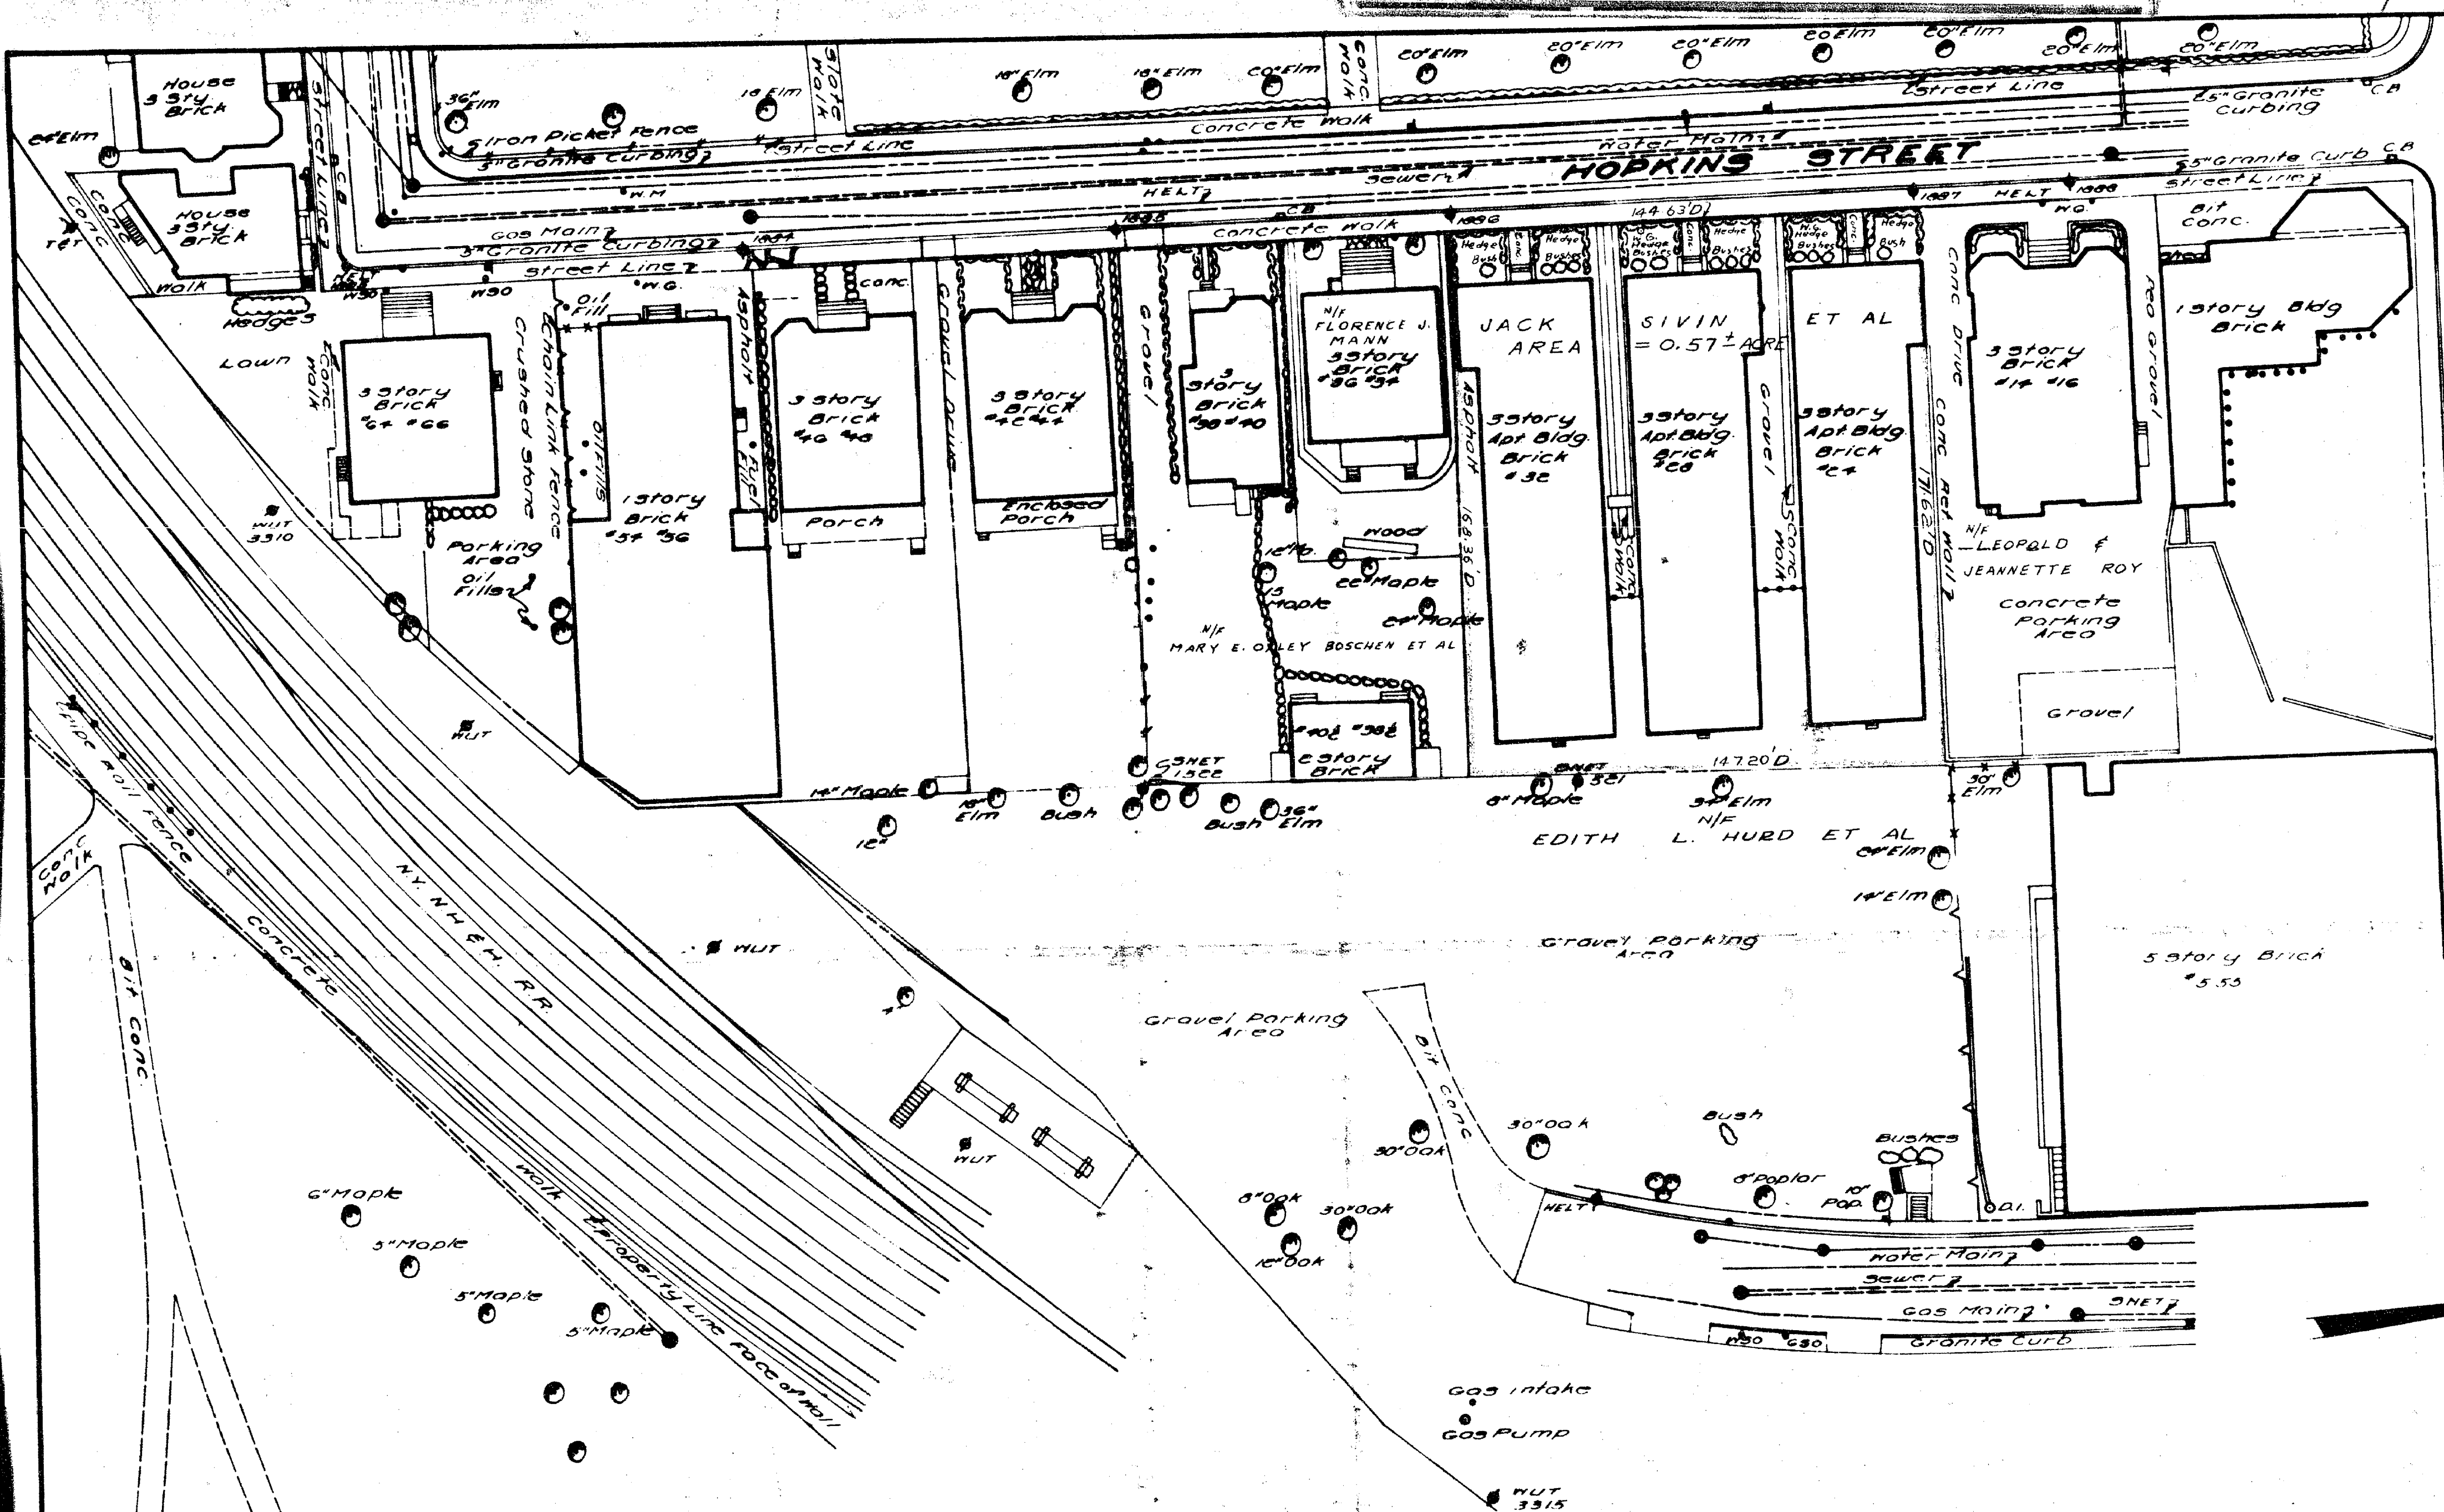

The portions of Hopkins St. and Asylum Ave. shown on this plan are established public streets of the City of Hartford.
Mar. 6, 1961

Winifred W. Duffay
City Engineer

THIS MAP CONFORMS TO CLASS D OF CODE OF CONNECTICUT TECHNICAL COUNCIL INC

SECTION NO. 364
TOWN NO. 63
PROJECT NO. 95
SERIAL NO. 147
SHEET 1 OF 1

I HEREBY CERTIFY THAT THIS MAP IS SUBSTANTIALLY CORRECT TO THE BEST OF MY KNOWLEDGE AND BELIEF.
Thomas H. Selman
Acting Assistant Chief Designer
DATE NOV 1959

CITY OF HARTFORD
MAP SHOWING LAND ACQUIRED FROM
JACK SIVIN ET AL
BY
THE STATE OF CONNECTICUT
EAST-WEST EXPRESSWAY
SCALE 1"=40'
Norman E. Agarwal
HIGHWAY COMMISSIONER

