



549-2

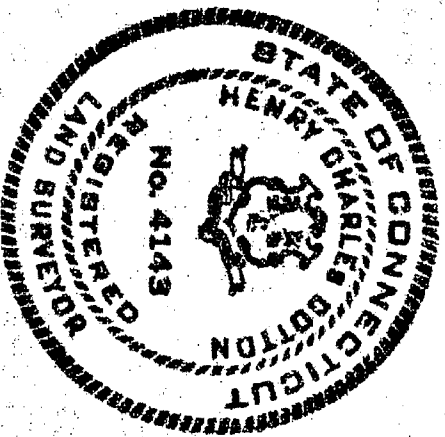

CERTIFIED TO BE SUBSTANTIALLY CORRECT

HENRY CHARLES COTTON	
LAND SURVEYOR	
STARDUST DRIVE GRANBY, CONN.	
SCALE: 1" = 100'	DATE: 4-17-1961
REV.	DRAWING NO. 61-12A

N/E JOHN E. HAYES & ABRAHAM D. HORN

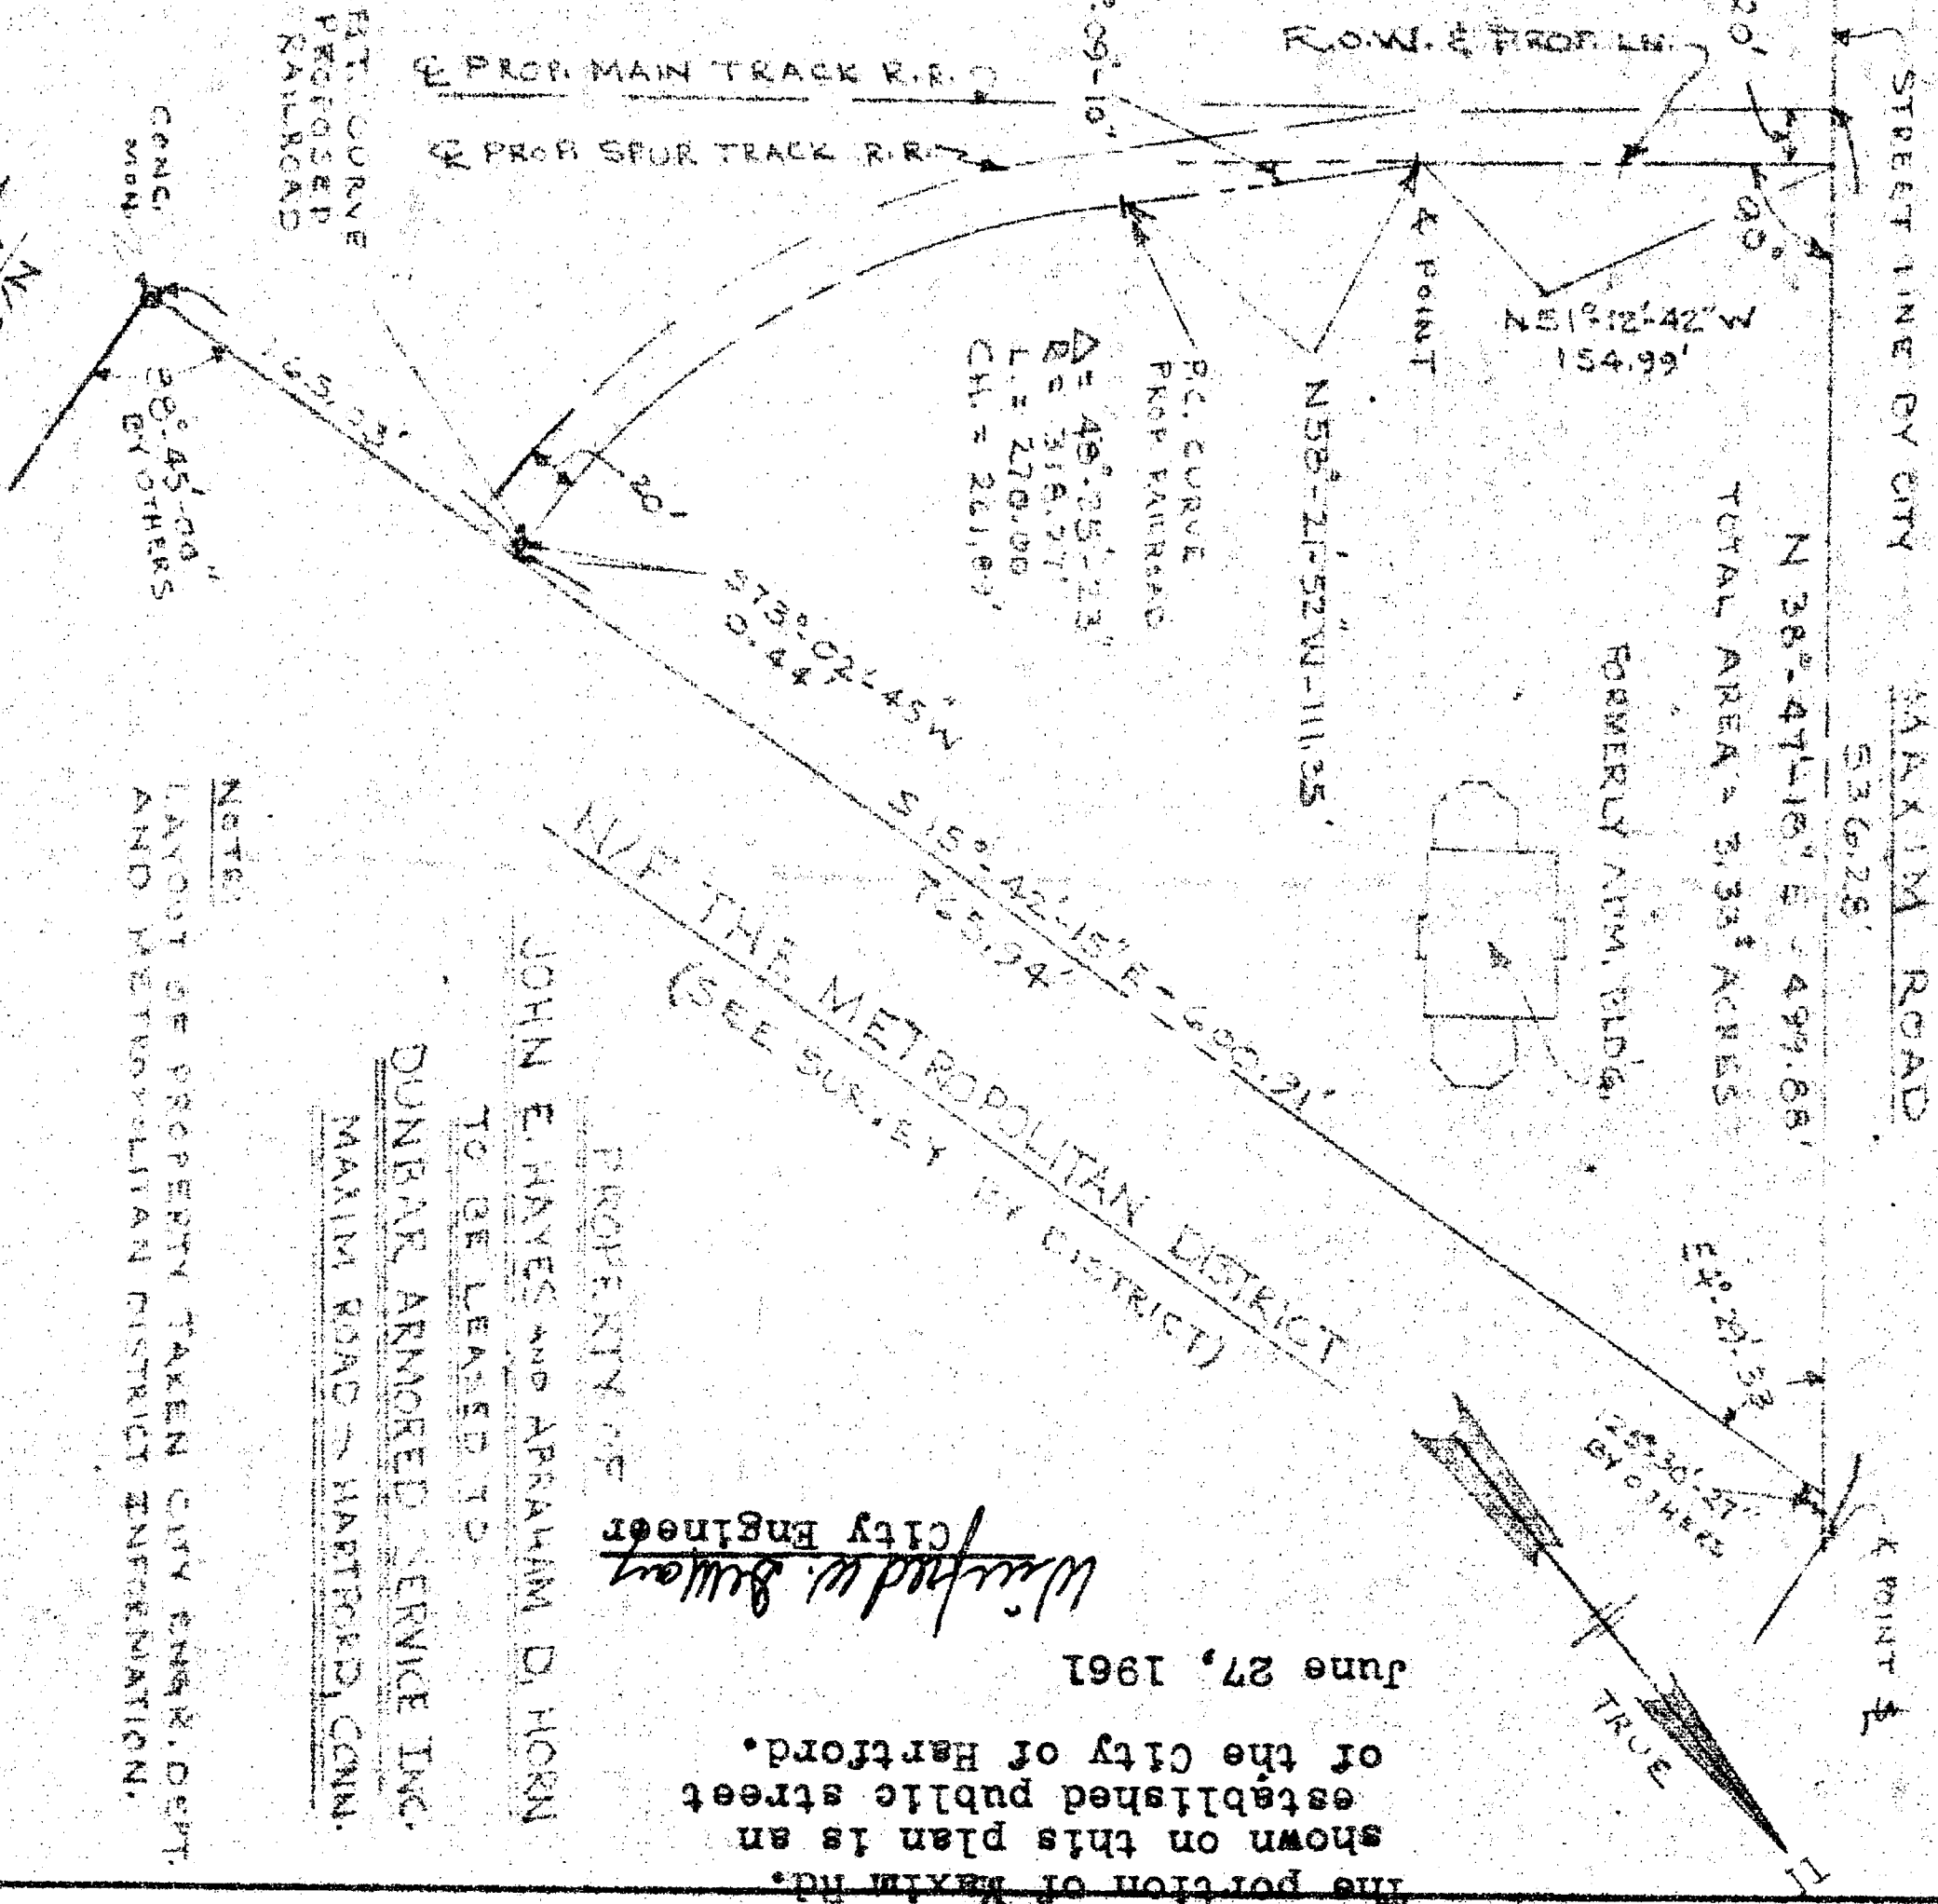

Wilfred W. Sullivan
City Engineer

The portion of Maxim Rd. shown on this plan is an established public street of the City of Hartford.
June 27, 1961

DUNBAR ARMORED SERVICE INC.
MAXIM ROAD - HARTFORD, CONN.

JOHN E. HAYES AND ABRAHAM D. HORN
TO BE LEASED TO

NOTE:
LAYOUT OF PROPERTY TAKEN CITY ENGINEER, DEPT. AND METROPOLITAN DISTRICT INFORMATION.

