


550-1

254 v20 FORM NO ENG 4 ED 8-54

RECEIVED
HARTFORD, CONN.

MAR 21 10 59 AM '61

ROBERT J. GALLIVAN
TOWN & CITY CLERK

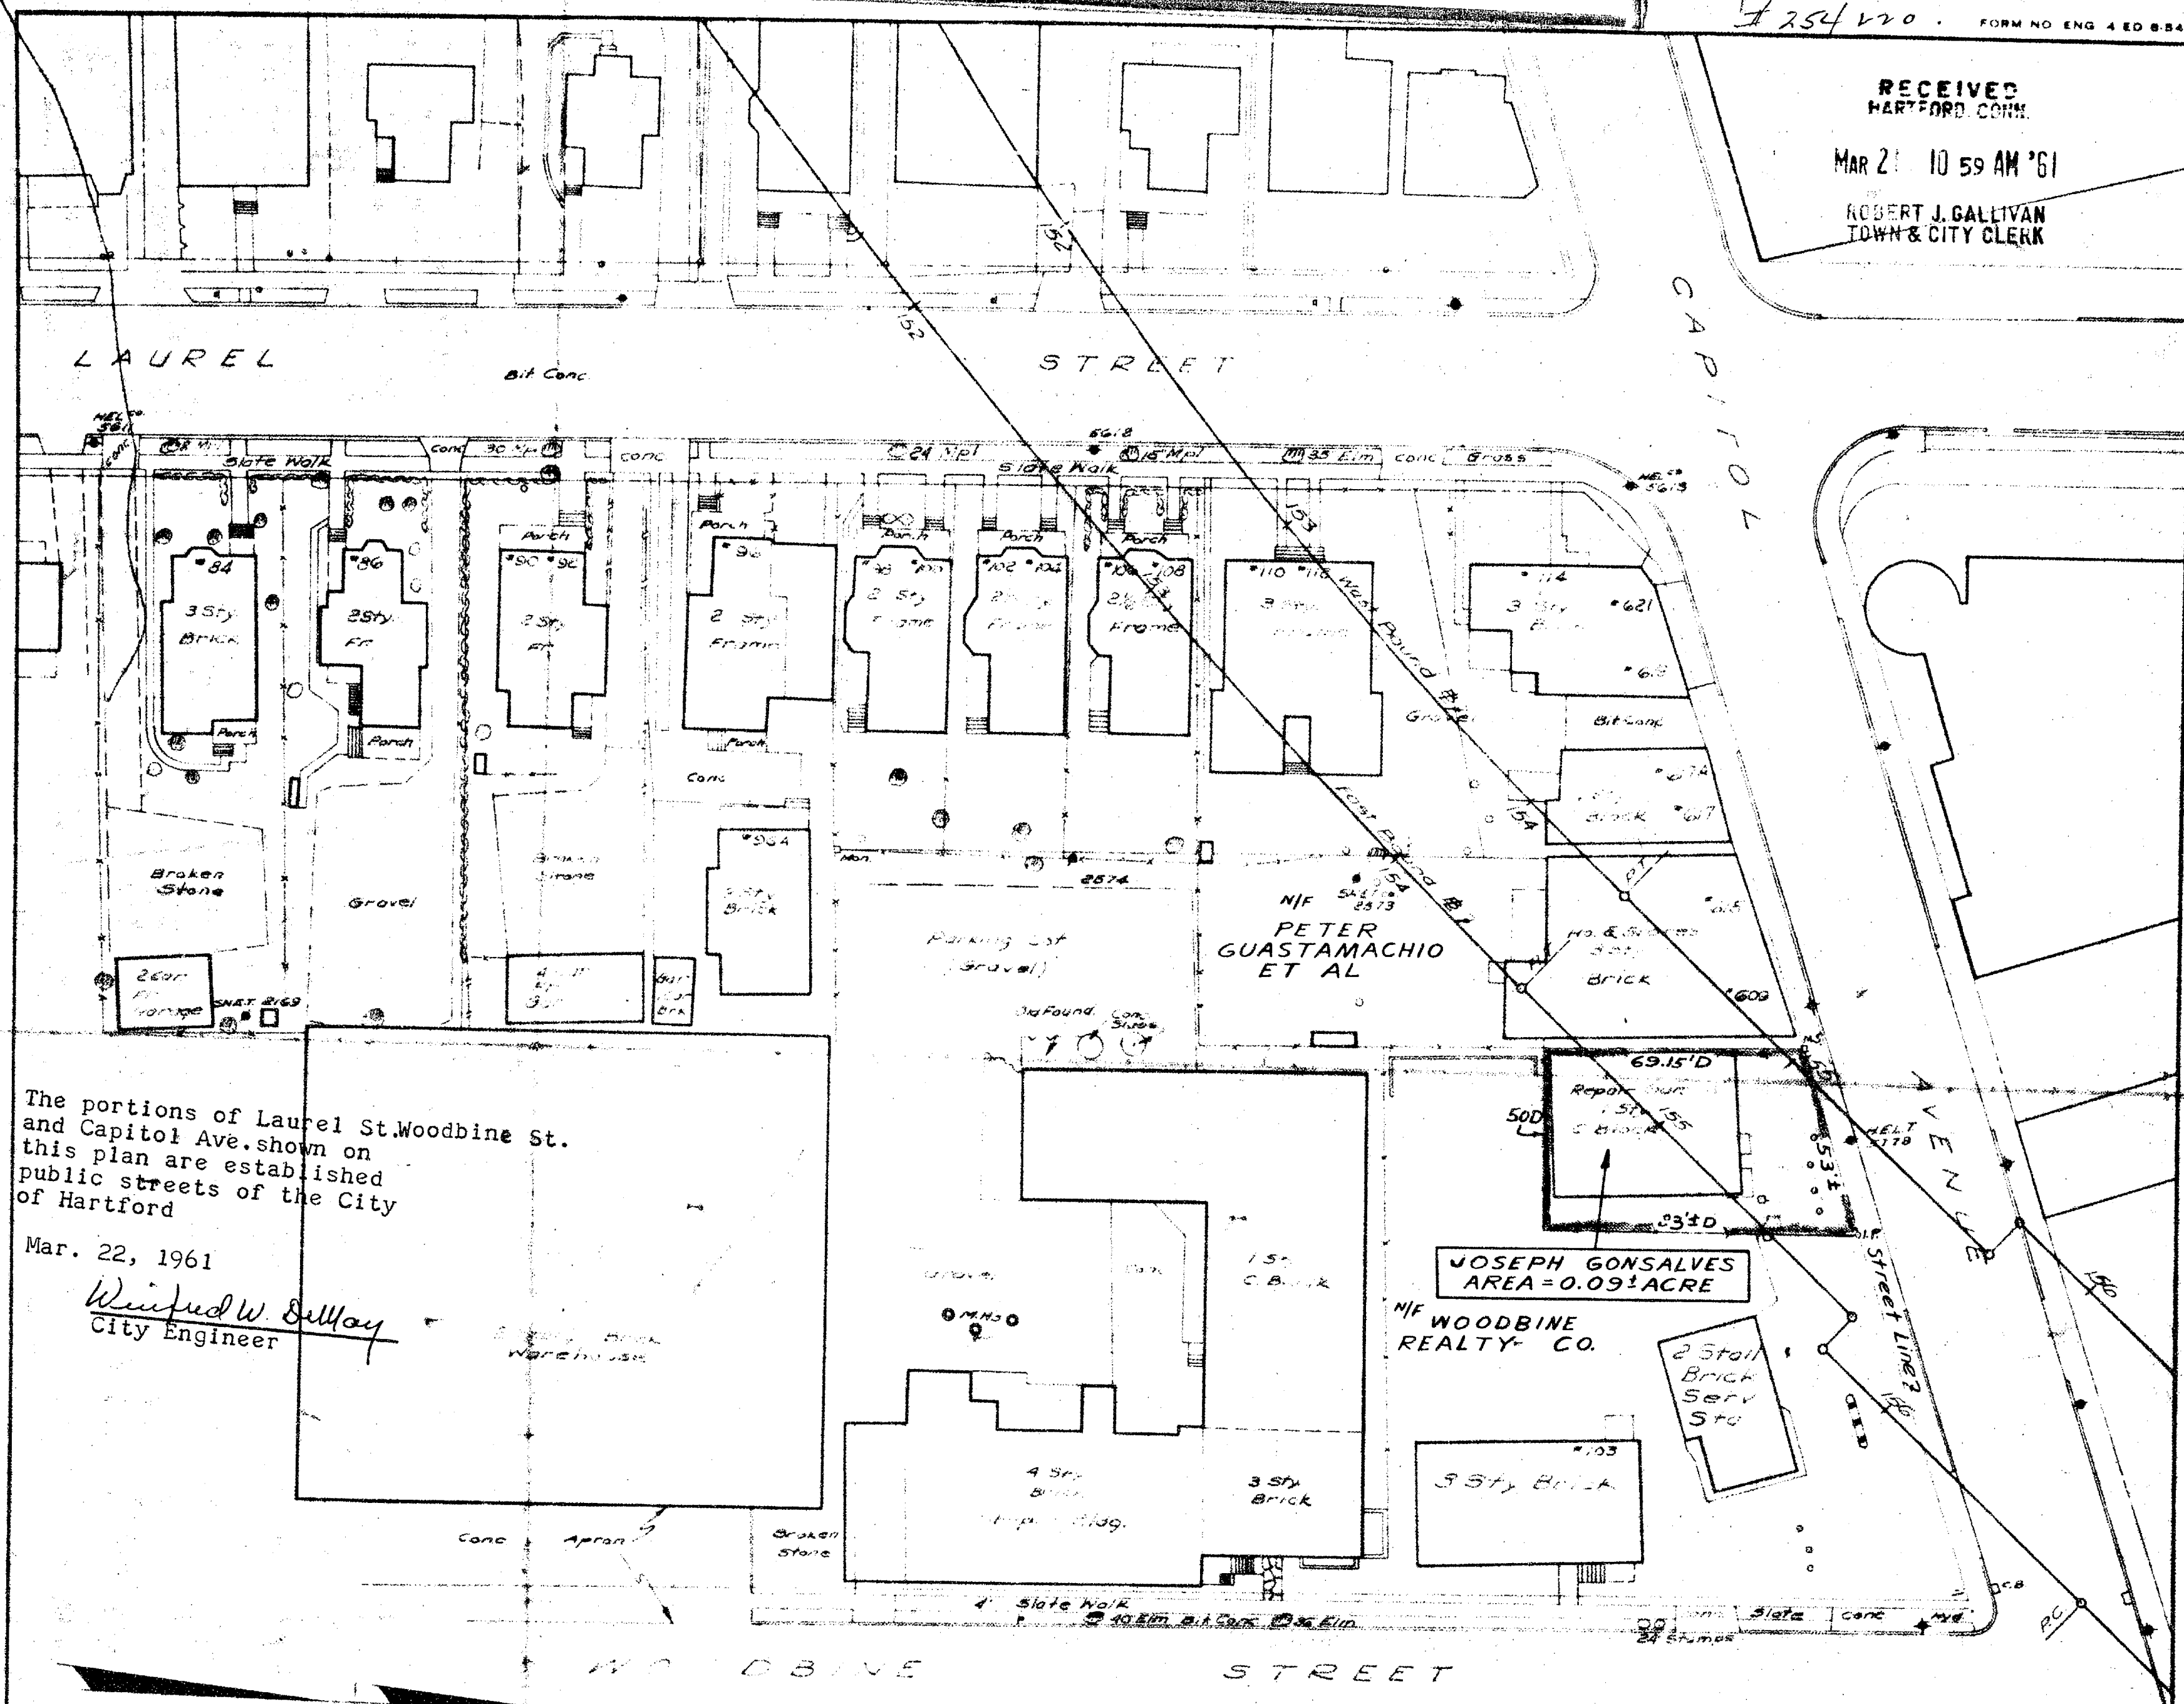

The portions of Laurel St. Woodbine St.
and Capitol Ave. shown on
this plan are established
public streets of the City
of Hartford

Mar. 22, 1961

Winifred W. Sillay
City Engineer

CITY OF HARTFORD
MAP SHOWING LAND ACQUIRED FROM
JOSEPH GONSALVES

BY

THE STATE OF CONNECTICUT
EAST-WEST EXPRESSWAY

SCALE 1" = 40'

June 1960

Howard S. Ives
HIGHWAY COMMISSIONER

SECTION NO. 3
TOWN NO. 63

PROJECT NO. 63-95(63-138)

SERIAL NO. 340

SHEET 1 OF 1

I HEREBY CERTIFY THAT THIS MAP
IS SUBSTANTIALLY CORRECT TO THE
BEST OF MY KNOWLEDGE AND BELIEF.

Stanley L. Allen
TITLE Engineer of Surveys

DATE June 1960

THIS MAP CONFORMS TO CLASS D
OF CODE OF CONNECTICUT
TECHNICAL COUNCIL, INC.

