


RECEIVED
HARTFORD, CONN.
Nov 29 11 02 AM '60
ROBERT J. GALLIVAN
TOWN & CITY CLERK

The portions of Hamilton
St., Wellington St. and Pope
St. Highway #1 shown on this plan
are established public streets of the
City of Hartford.
William H. Sullivan
City Engineer

REV. BY	LDW
REVISION	LDW
DATE	9/1/60 North Arrow

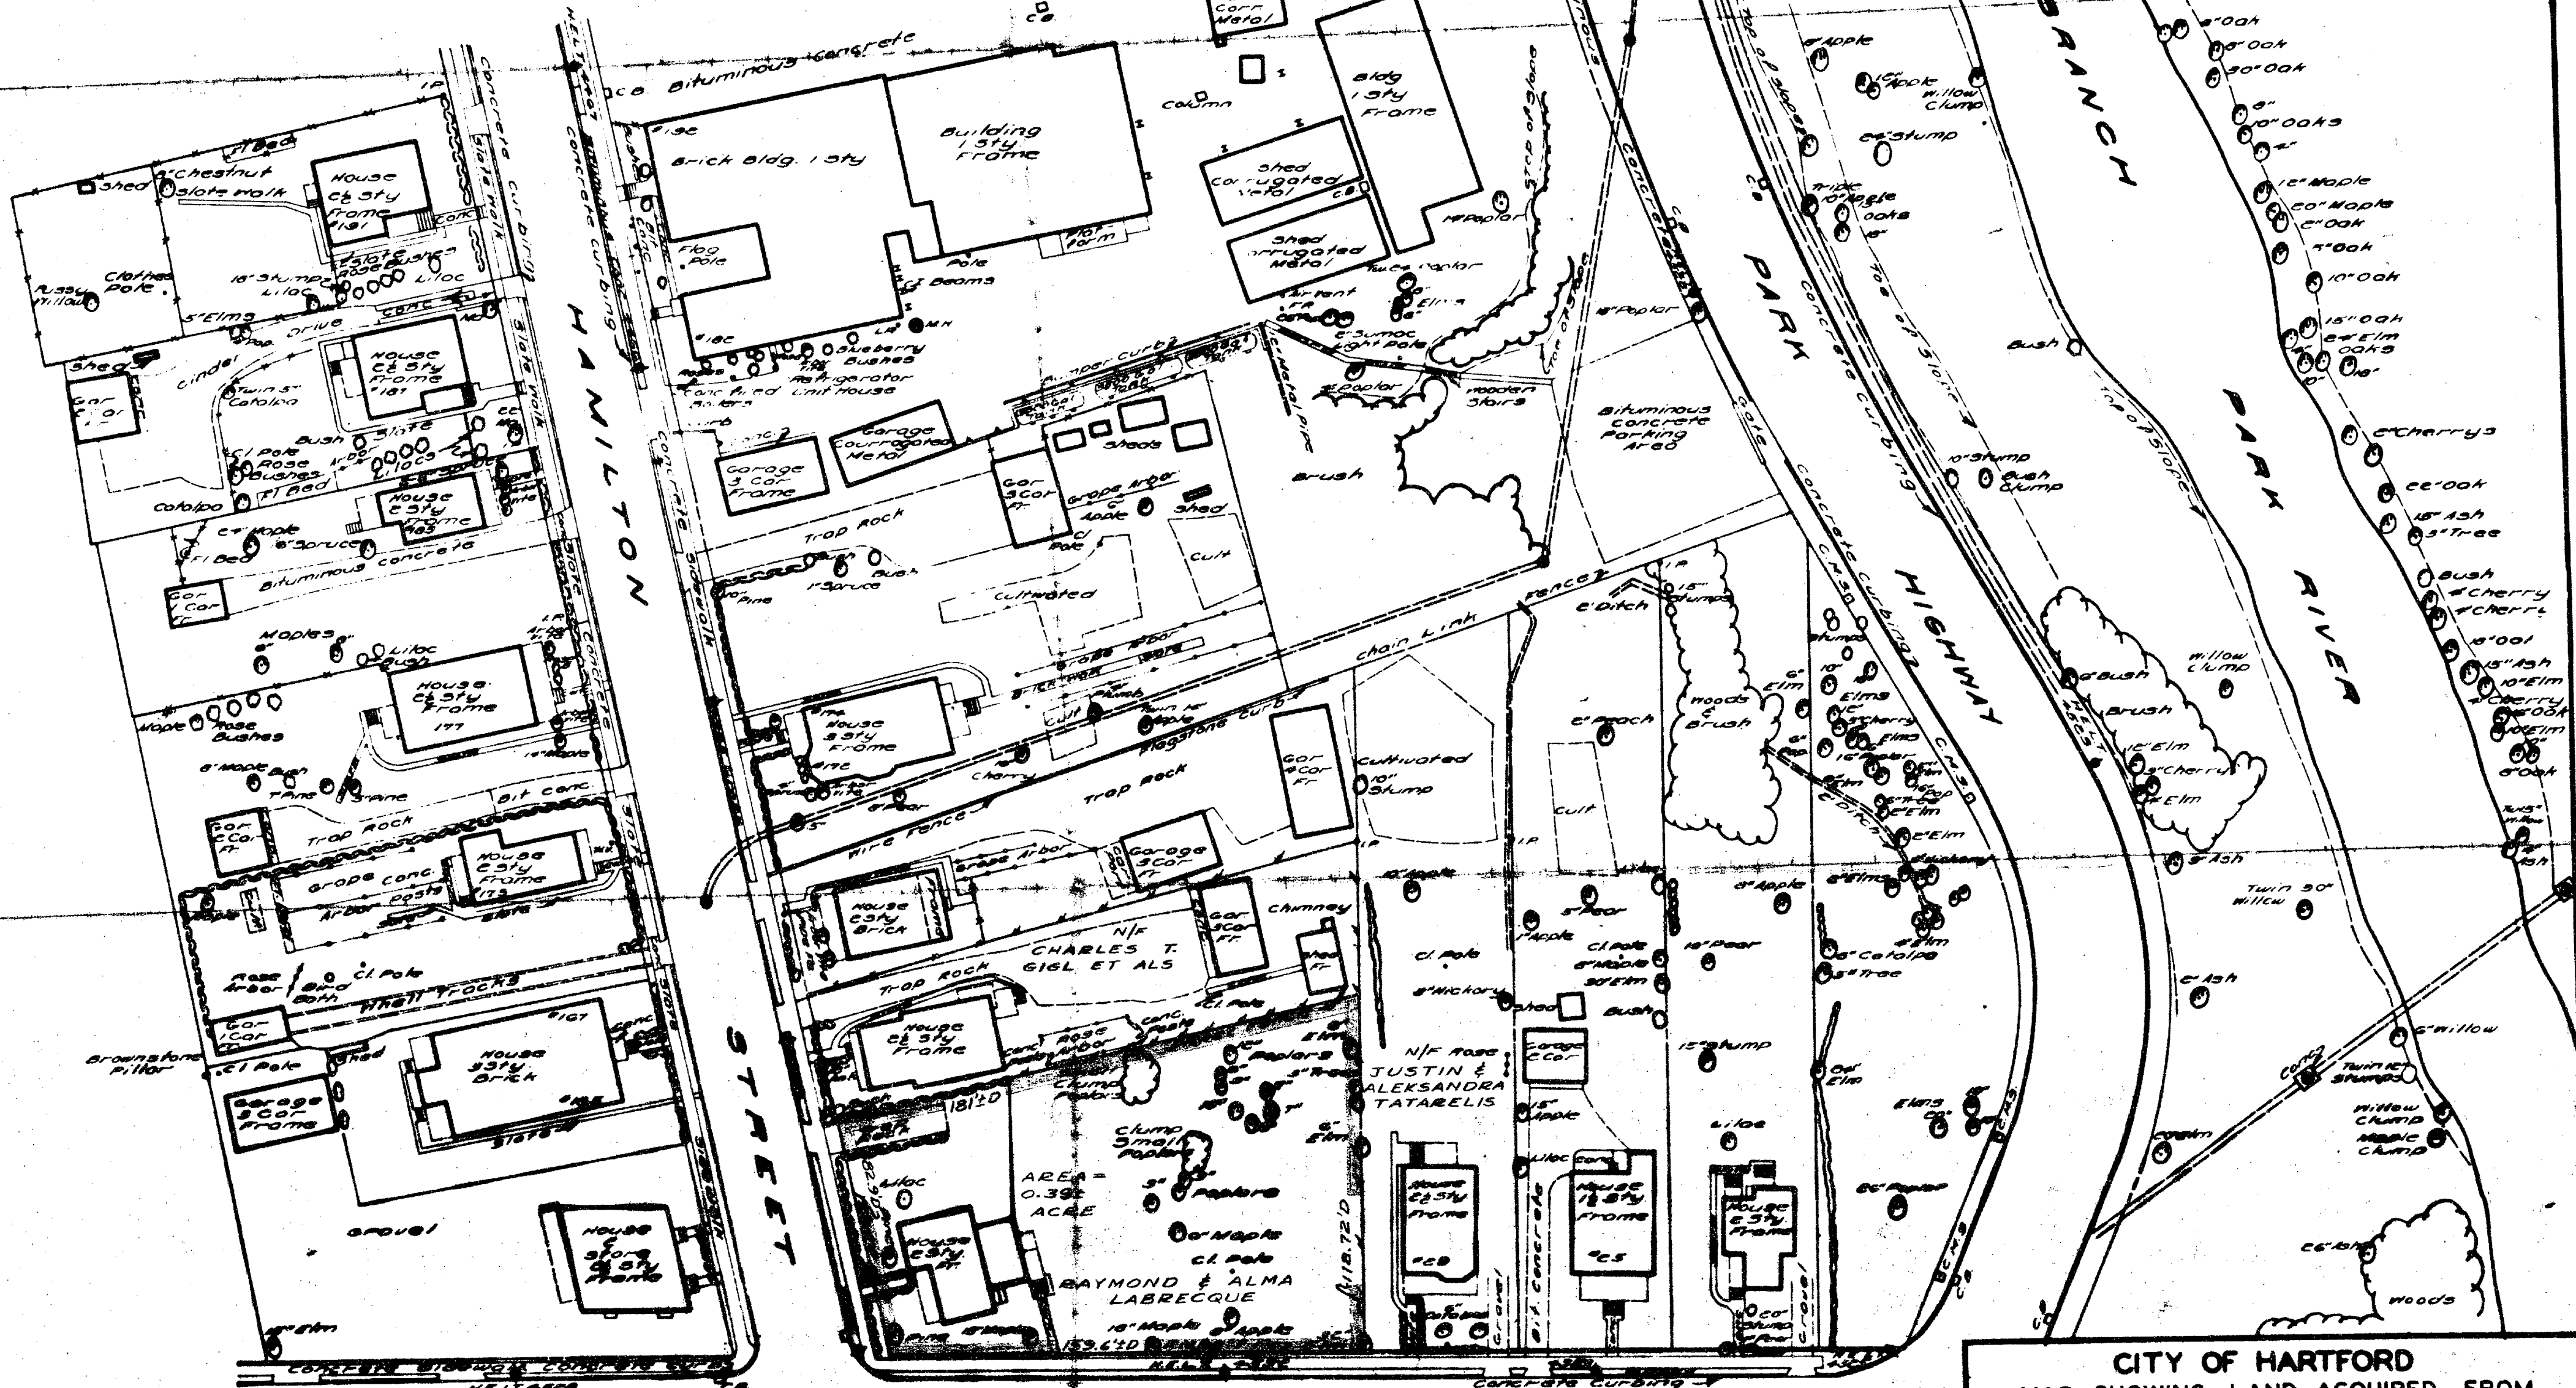

CITY OF HARTFORD
MAP SHOWING LAND ACQUIRED FROM
RAYMOND & ALMA LABRECQUE
BY
THE STATE OF CONNECTICUT
EAST-WEST EXPRESSWAY
SCALE 1"=40'
May 1959
Newman E. Argueves
HIGHWAY COMMISSIONER

SECTION NO. 5
TOWN NO. 68
PROJECT NO. 38
SERIAL NO. 109
SHEET 1 OF 1
DATE May 1959
I HEREBY CERTIFY THAT THIS MAP
IS SUBSTANTIALLY CORRECT TO THE
BEST OF MY KNOWLEDGE AND BELIEF.
Thomas H. Sullivan
CITY ENGINEER

THIS MAP CONFORMS TO CLASS B
OF CODE OF CONNECTICUT
TECHNICAL COUNCIL, INC.