


551-2

The portion of Hawthorn St. and Sigourney St. shown on this plan are established public streets of the City of Hartford
 Apr. 28, 1961
W. J. Sullivan
 City Engineer

ELEANOR E. COPELAND ET AL
 Right to Install Lawn Drain & 15" RCP
 Acquired.
 Right to Construct & Maintain Retaining Wall & Footing Acquired.

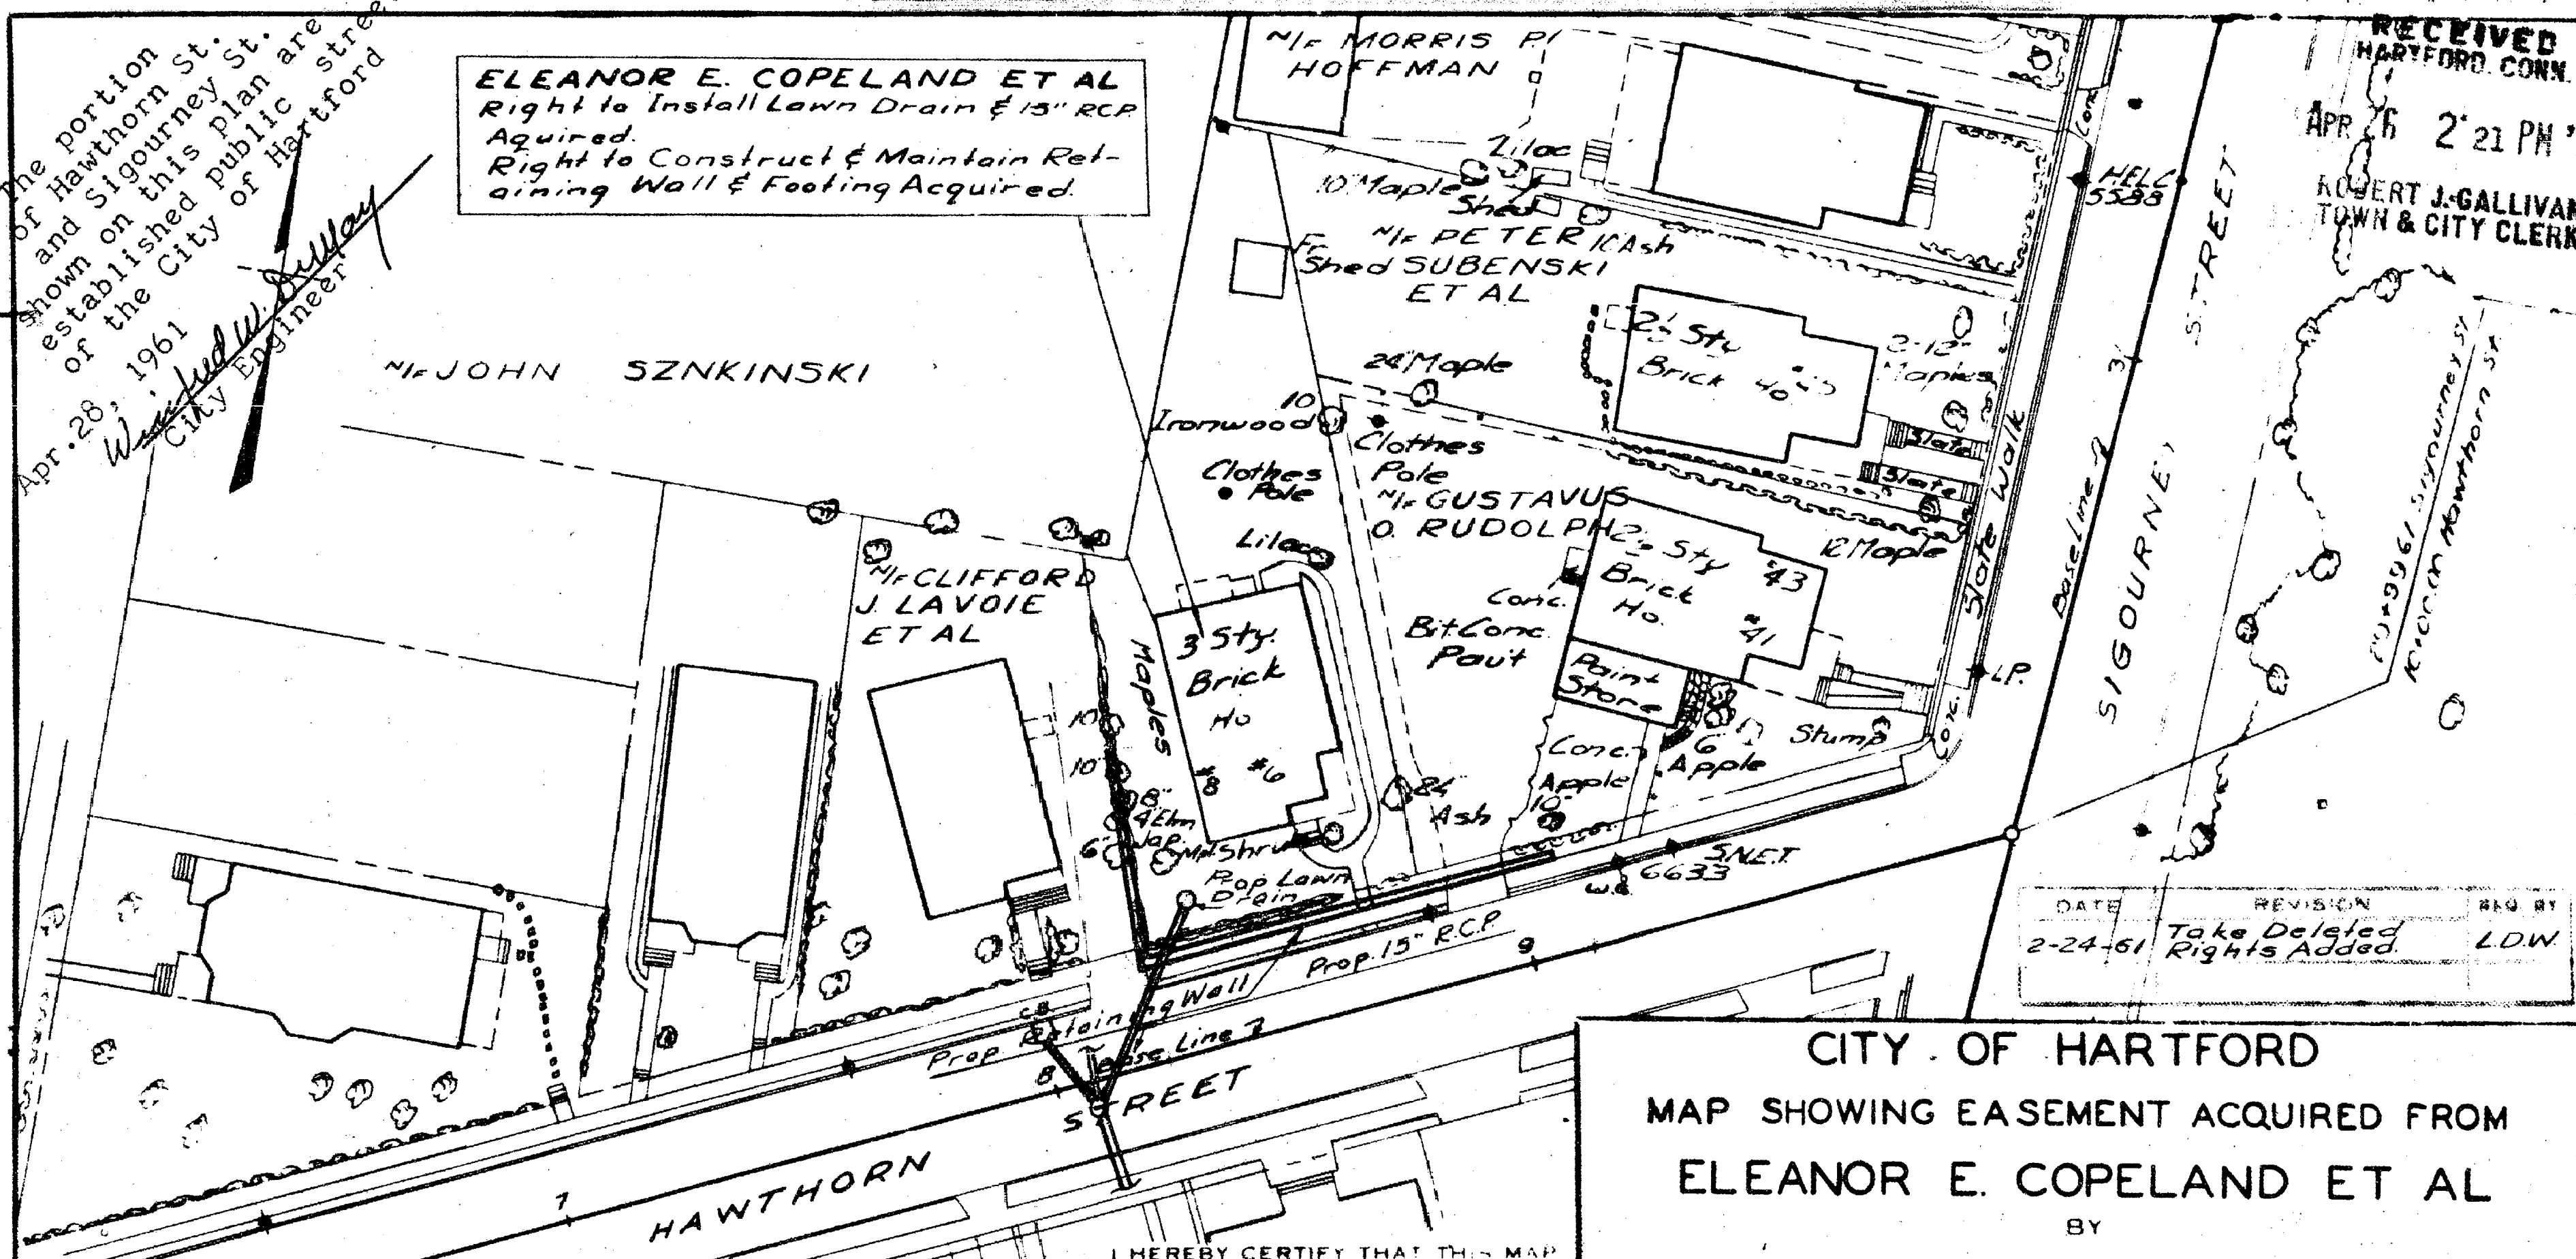

RECEIVED
 HARTFORD, CONN.
 APR 26 2 21 PM '61
 ROBERT J. GALLIVAN
 TOWN & CITY CLERK

DATE	REVISION	REQ BY
2-24-61	Take Deleted Rights Added	LDW

CITY OF HARTFORD
 MAP SHOWING EASEMENT ACQUIRED FROM
 ELEANOR E. COPELAND ET AL
 BY
THE STATE OF CONNECTICUT
 EAST WEST EXPRESSWAY
 SCALE 1" = 40'
 August 1960
Howard S. Ives
 HIGHWAY COMMISSIONER
 REV.

THIS MAP CONFORMS TO CLASS D OF CODE OF CONNECTICUT TECHNICAL COUNCIL, INC.

TOWN NO. 63
 PROJECT NO. 63-95
 SERIAL NO. 374
 SHEET 1 OF 1
 I HEREBY CERTIFY THAT THIS MAP IS SUBSTANTIALLY CORRECT TO THE BEST OF MY KNOWLEDGE AND BELIEF
Stanley L. Allen M.E.K.
 TITLE Engineer of Surveys
 DATE August

