


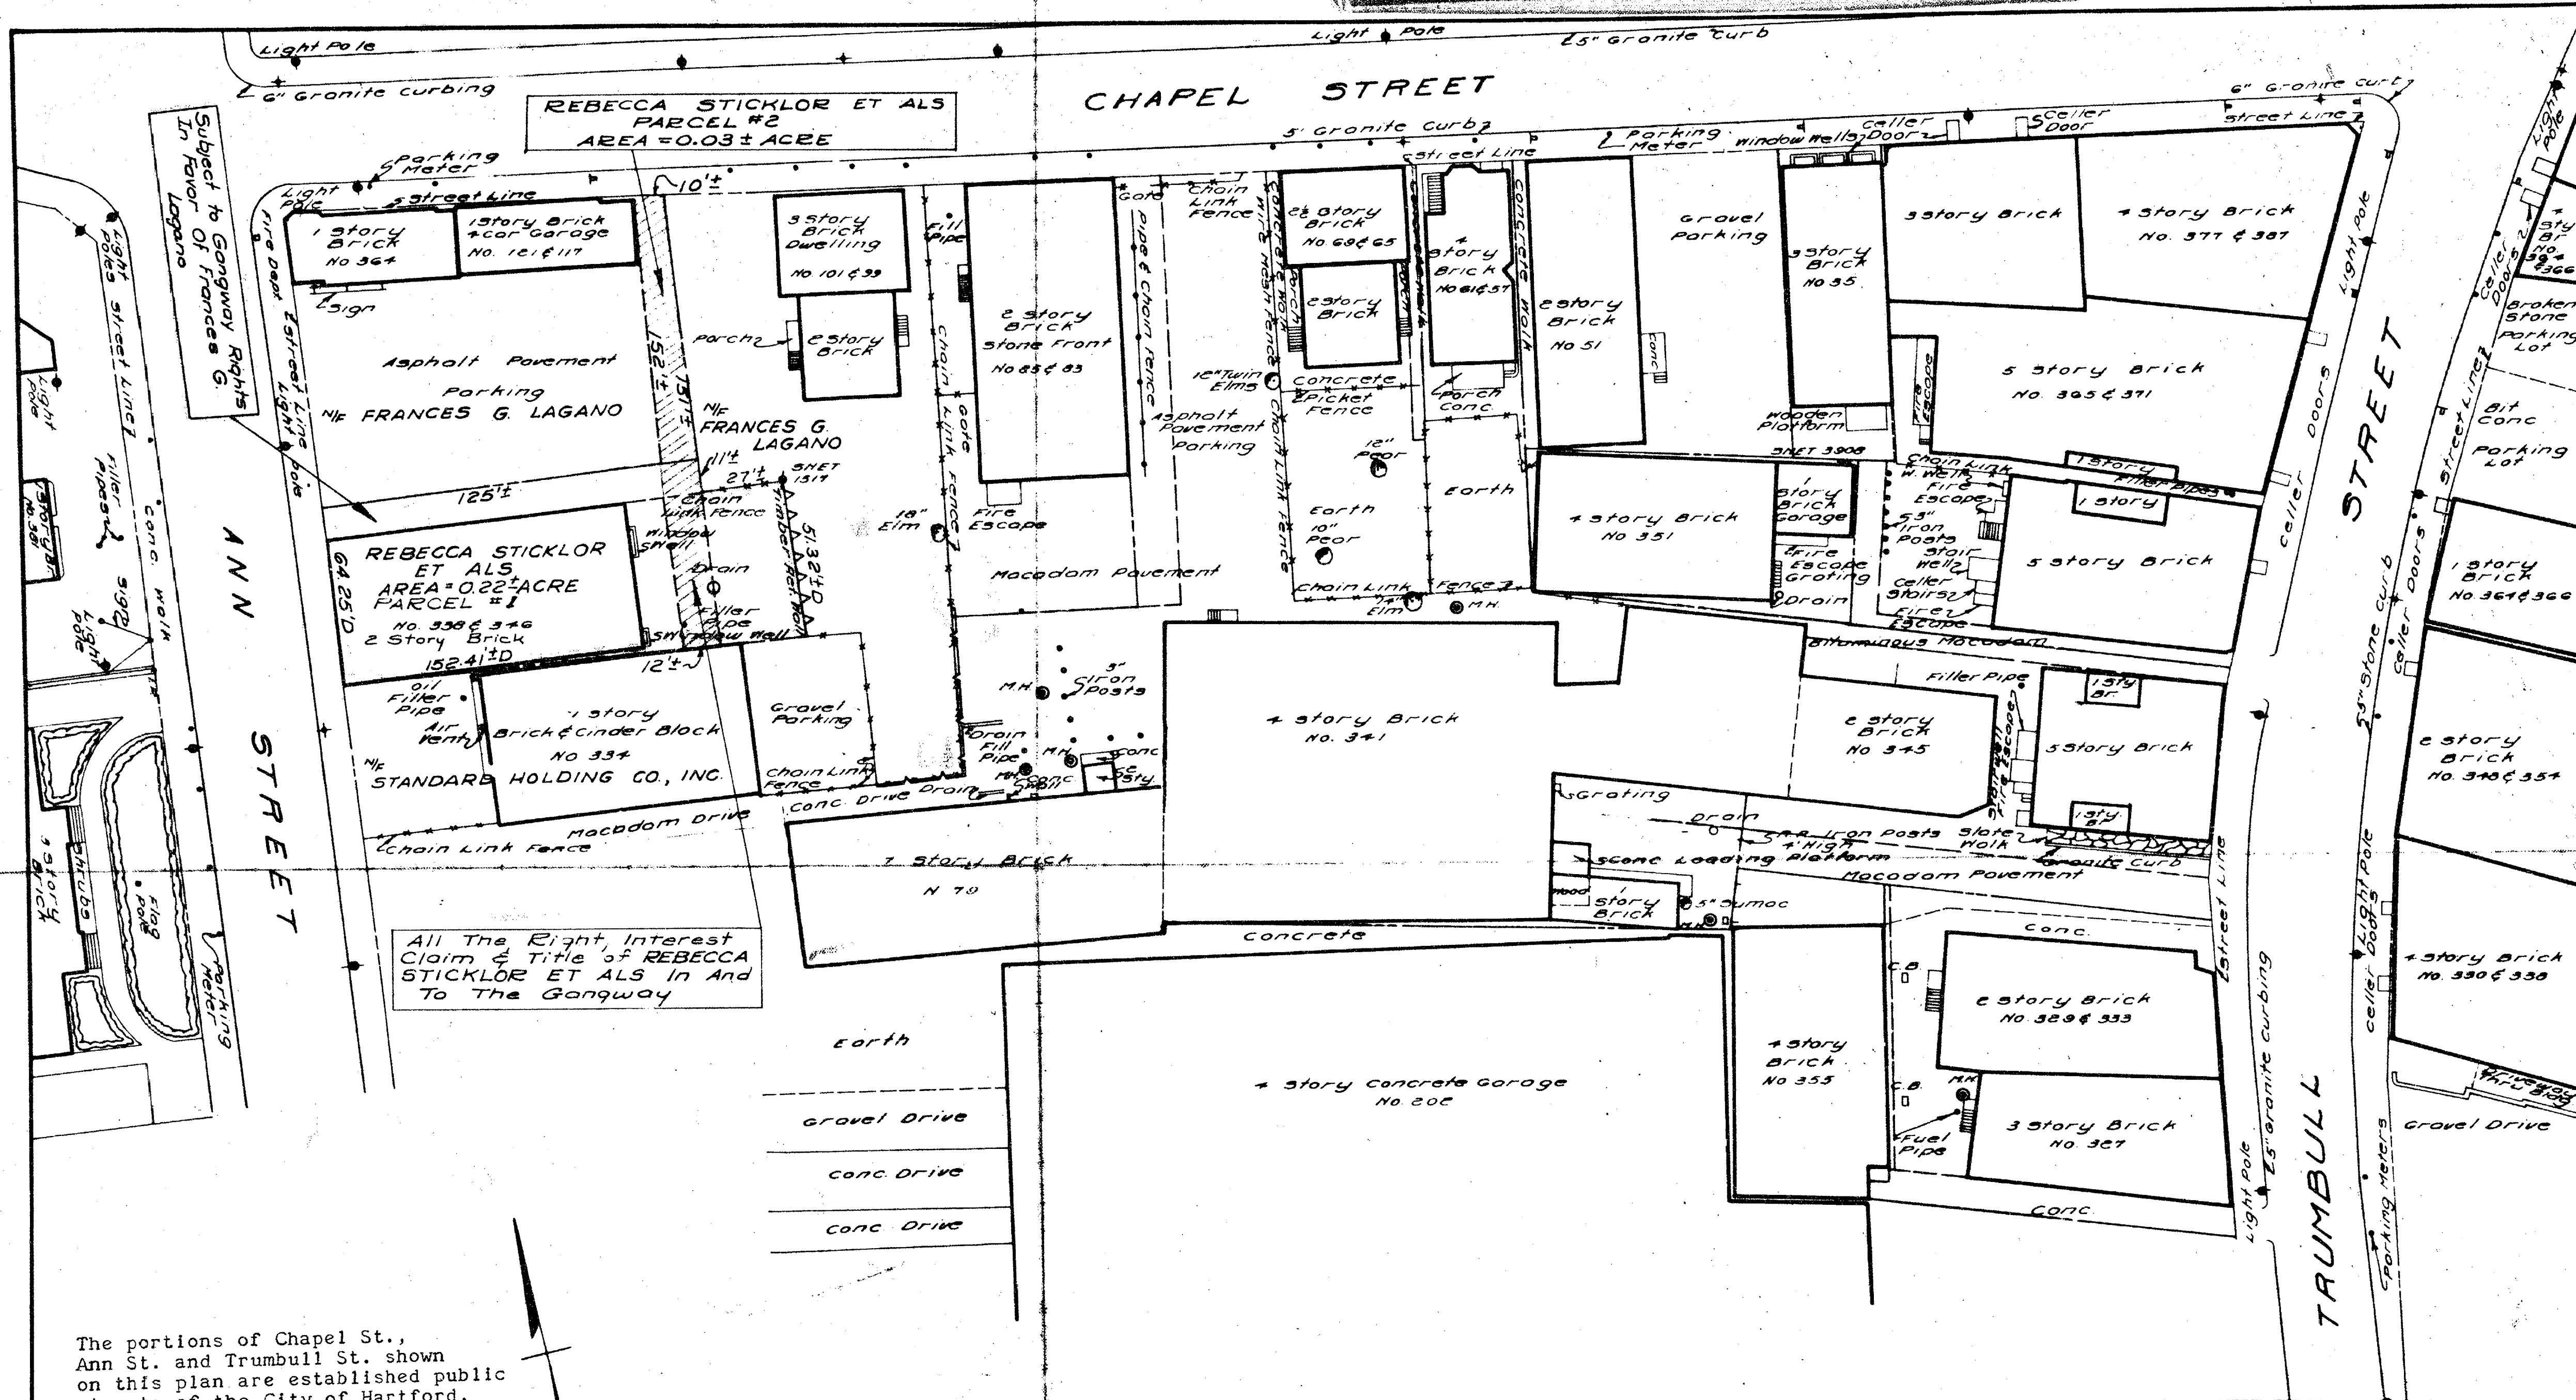

The portions of Chapel St.,  
Ann St. and Trumbull St. shown  
on this plan are established public  
streets of the City of Hartford.

April 19, 1961

Winifred W. Dillway  
City Engineer

THIS MAP CONFORMS TO CLASS D  
OF CODE OF CONNECTICUT  
TECHNICAL COUNCIL, INC.

Sec. 1  
TOWN NO. 63  
PROJECT NO. 95  
SERIAL NO. 47  
SHEET 1 OF 1

I HEREBY CERTIFY THAT THIS MAP  
IS SUBSTANTIALLY CORRECT TO THE  
BEST OF MY KNOWLEDGE AND BELIEF.  
Thomas H. Sellers  
TITLE Eng. Of Highway Design  
DATE Feb. 1959

CITY OF HARTFORD  
MAP SHOWING LAND ACQUIRED FROM  
REBECCA STICKLOR ET ALS  
BY

THE STATE OF CONNECTICUT  
EAST-WEST EXPRESSWAY

SCALE 1" = 40' Feb. 1959

Newman E. Argroves  
HIGHWAY COMMISSIONER

Rev.

