


555-1

FORM NO. ENG. 4 ED. 8-54

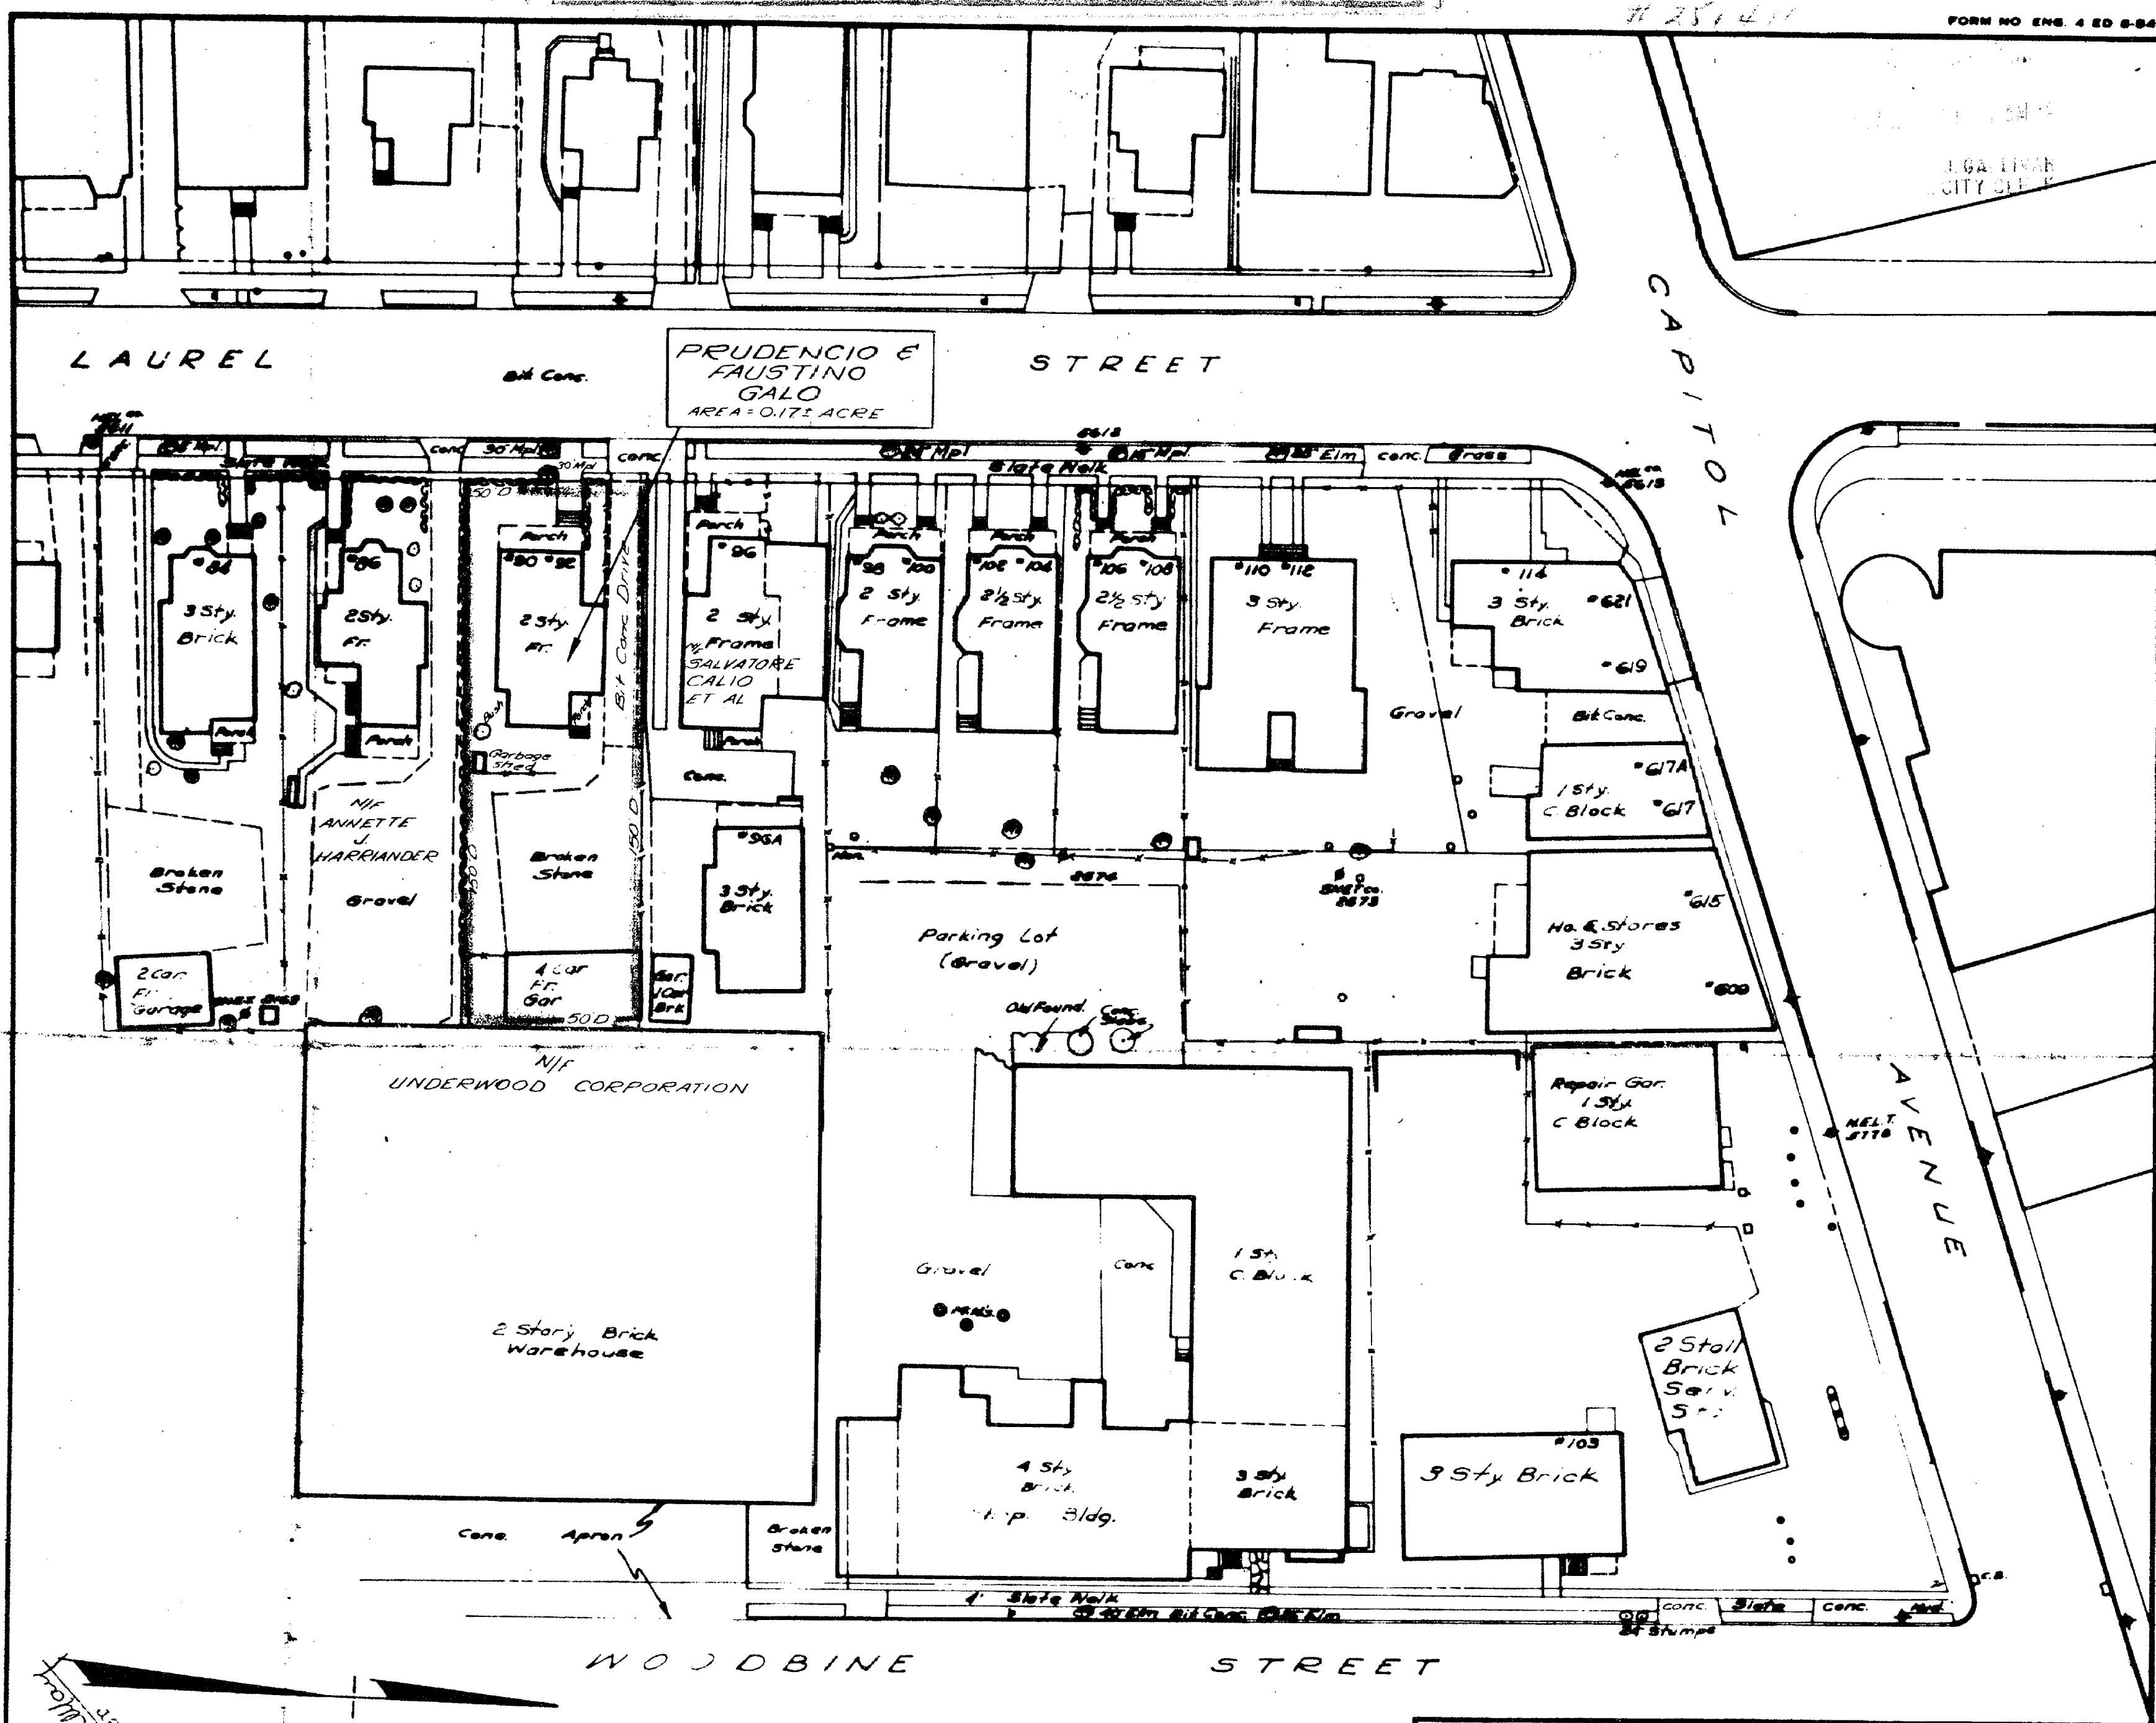

CITY OF HARTFORD
 MAP SHOWING LAND ACQUIRED FROM
 PRUDENCIO & FAUSTINA GALO
 BY
THE STATE OF CONNECTICUT
 EAST-WEST EXPRESSWAY
 SCALE 1"=40' May 1959
 Newman E. Argraves
 HIGHWAY COMMISSIONER

SECTION NO. 3
 TOWN NO. 63
 PROJECT NO. 95
 SERIAL NO. 103
 SHEET 1 OF 1
 I HEREBY CERTIFY THAT THIS MAP
 IS SUBSTANTIALLY CORRECT TO THE
 BEST OF MY KNOWLEDGE AND BELIEF.
 Thomas H. Sellers
 TITLE Eng. Hwy. Design
 DATE May 1959

THIS MAP CONFORMS TO CLASS D
 OF CODE OF CONNECTICUT
 TECHNICAL COUNCIL, INC.

