

555-2

256413

RECEIVED
HARTFORD, CONN.


JUN 17 10 44 AM '61

LOBERT J. GALLIVAN
TOWN & CITY CLERK

ENG. 2ED 8-54

CH 7-73P1

the portions of
St. and Water
established public
June 13, 1961

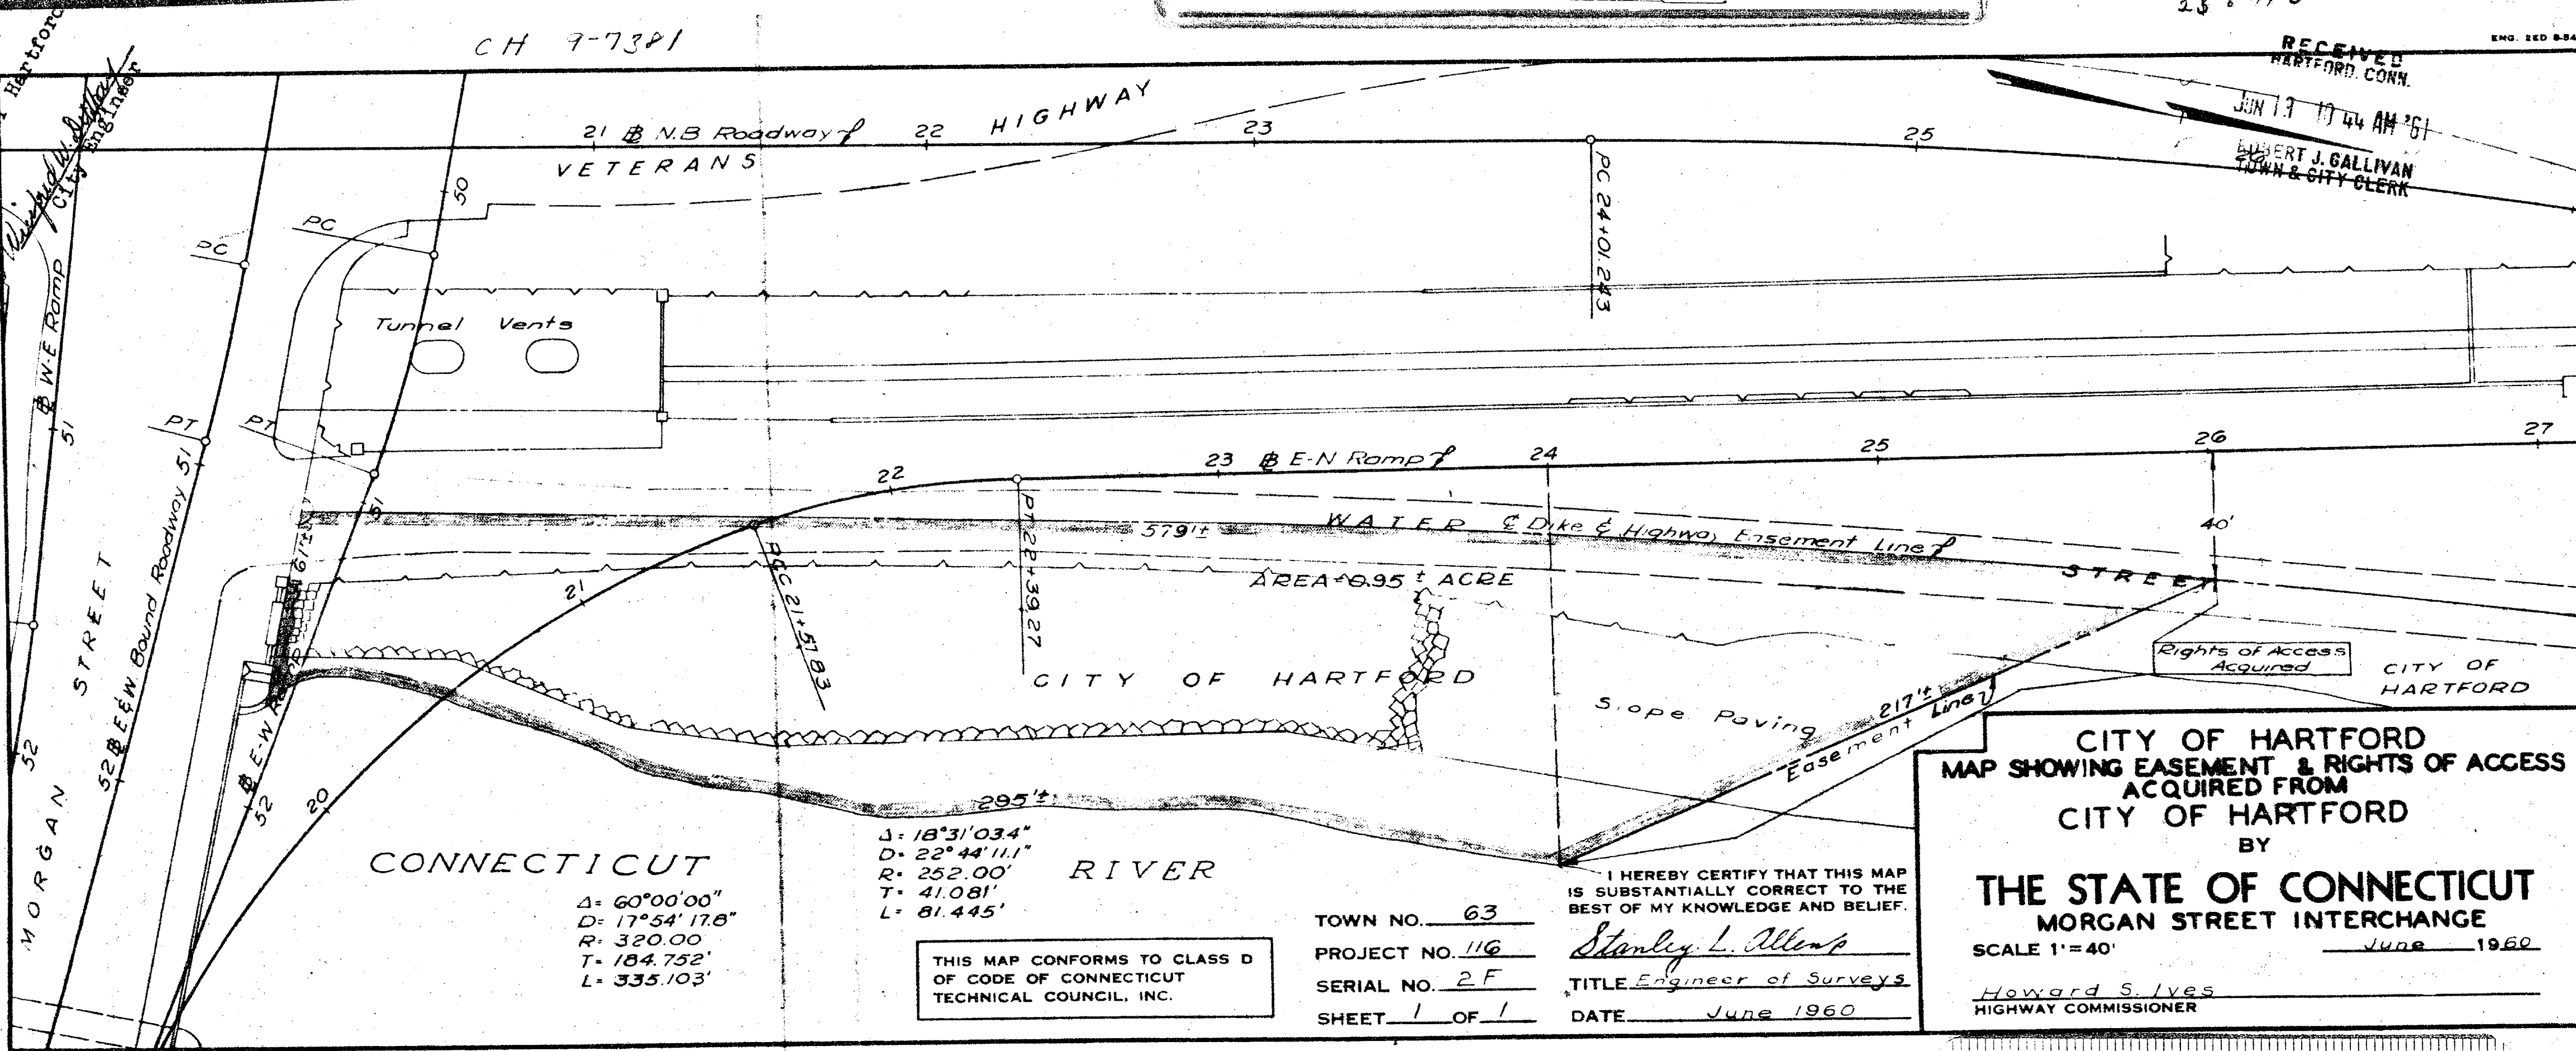

CONNECTICUT

RIVER

$\Delta = 60^{\circ}00'00''$
 $D = 17^{\circ}54'17.6''$
 $R = 320.00'$
 $T = 184.752'$
 $L = 335.103'$

$\Delta = 18^{\circ}31'03.4''$
 $D = 22^{\circ}44'11.1''$
 $R = 252.00'$
 $T = 41.081'$
 $L = 81.445'$

THIS MAP CONFORMS TO CLASS D
OF CODE OF CONNECTICUT
TECHNICAL COUNCIL, INC.

TOWN NO. 63
PROJECT NO. 116
SERIAL NO. 2F
SHEET 1 OF 1

I HEREBY CERTIFY THAT THIS MAP
IS SUBSTANTIALLY CORRECT TO THE
BEST OF MY KNOWLEDGE AND BELIEF.

Stanley L. Allen
P.E.
TITLE Engineer of Surveys
DATE June 1960

CITY OF HARTFORD
MAP SHOWING EASEMENT & RIGHTS OF ACCESS
ACQUIRED FROM
CITY OF HARTFORD
BY
THE STATE OF CONNECTICUT
MORGAN STREET INTERCHANGE
SCALE 1" = 40'
June 1960
Howard S. Ives
HIGHWAY COMMISSIONER

