


The portions of  
Hamilton St., Wellington  
St. and Pope Park Highway  
shown on this plan are  
established public streets of  
the City of Hartford.  
April 19, 1961

*W. H. Sullivan*  
City Engineer

RECEIVED  
HARTFORD, CONN.  
APR 19 10 05 AM '61  
ROBERT J. GALLIVAN  
TOWN & CITY CLERK

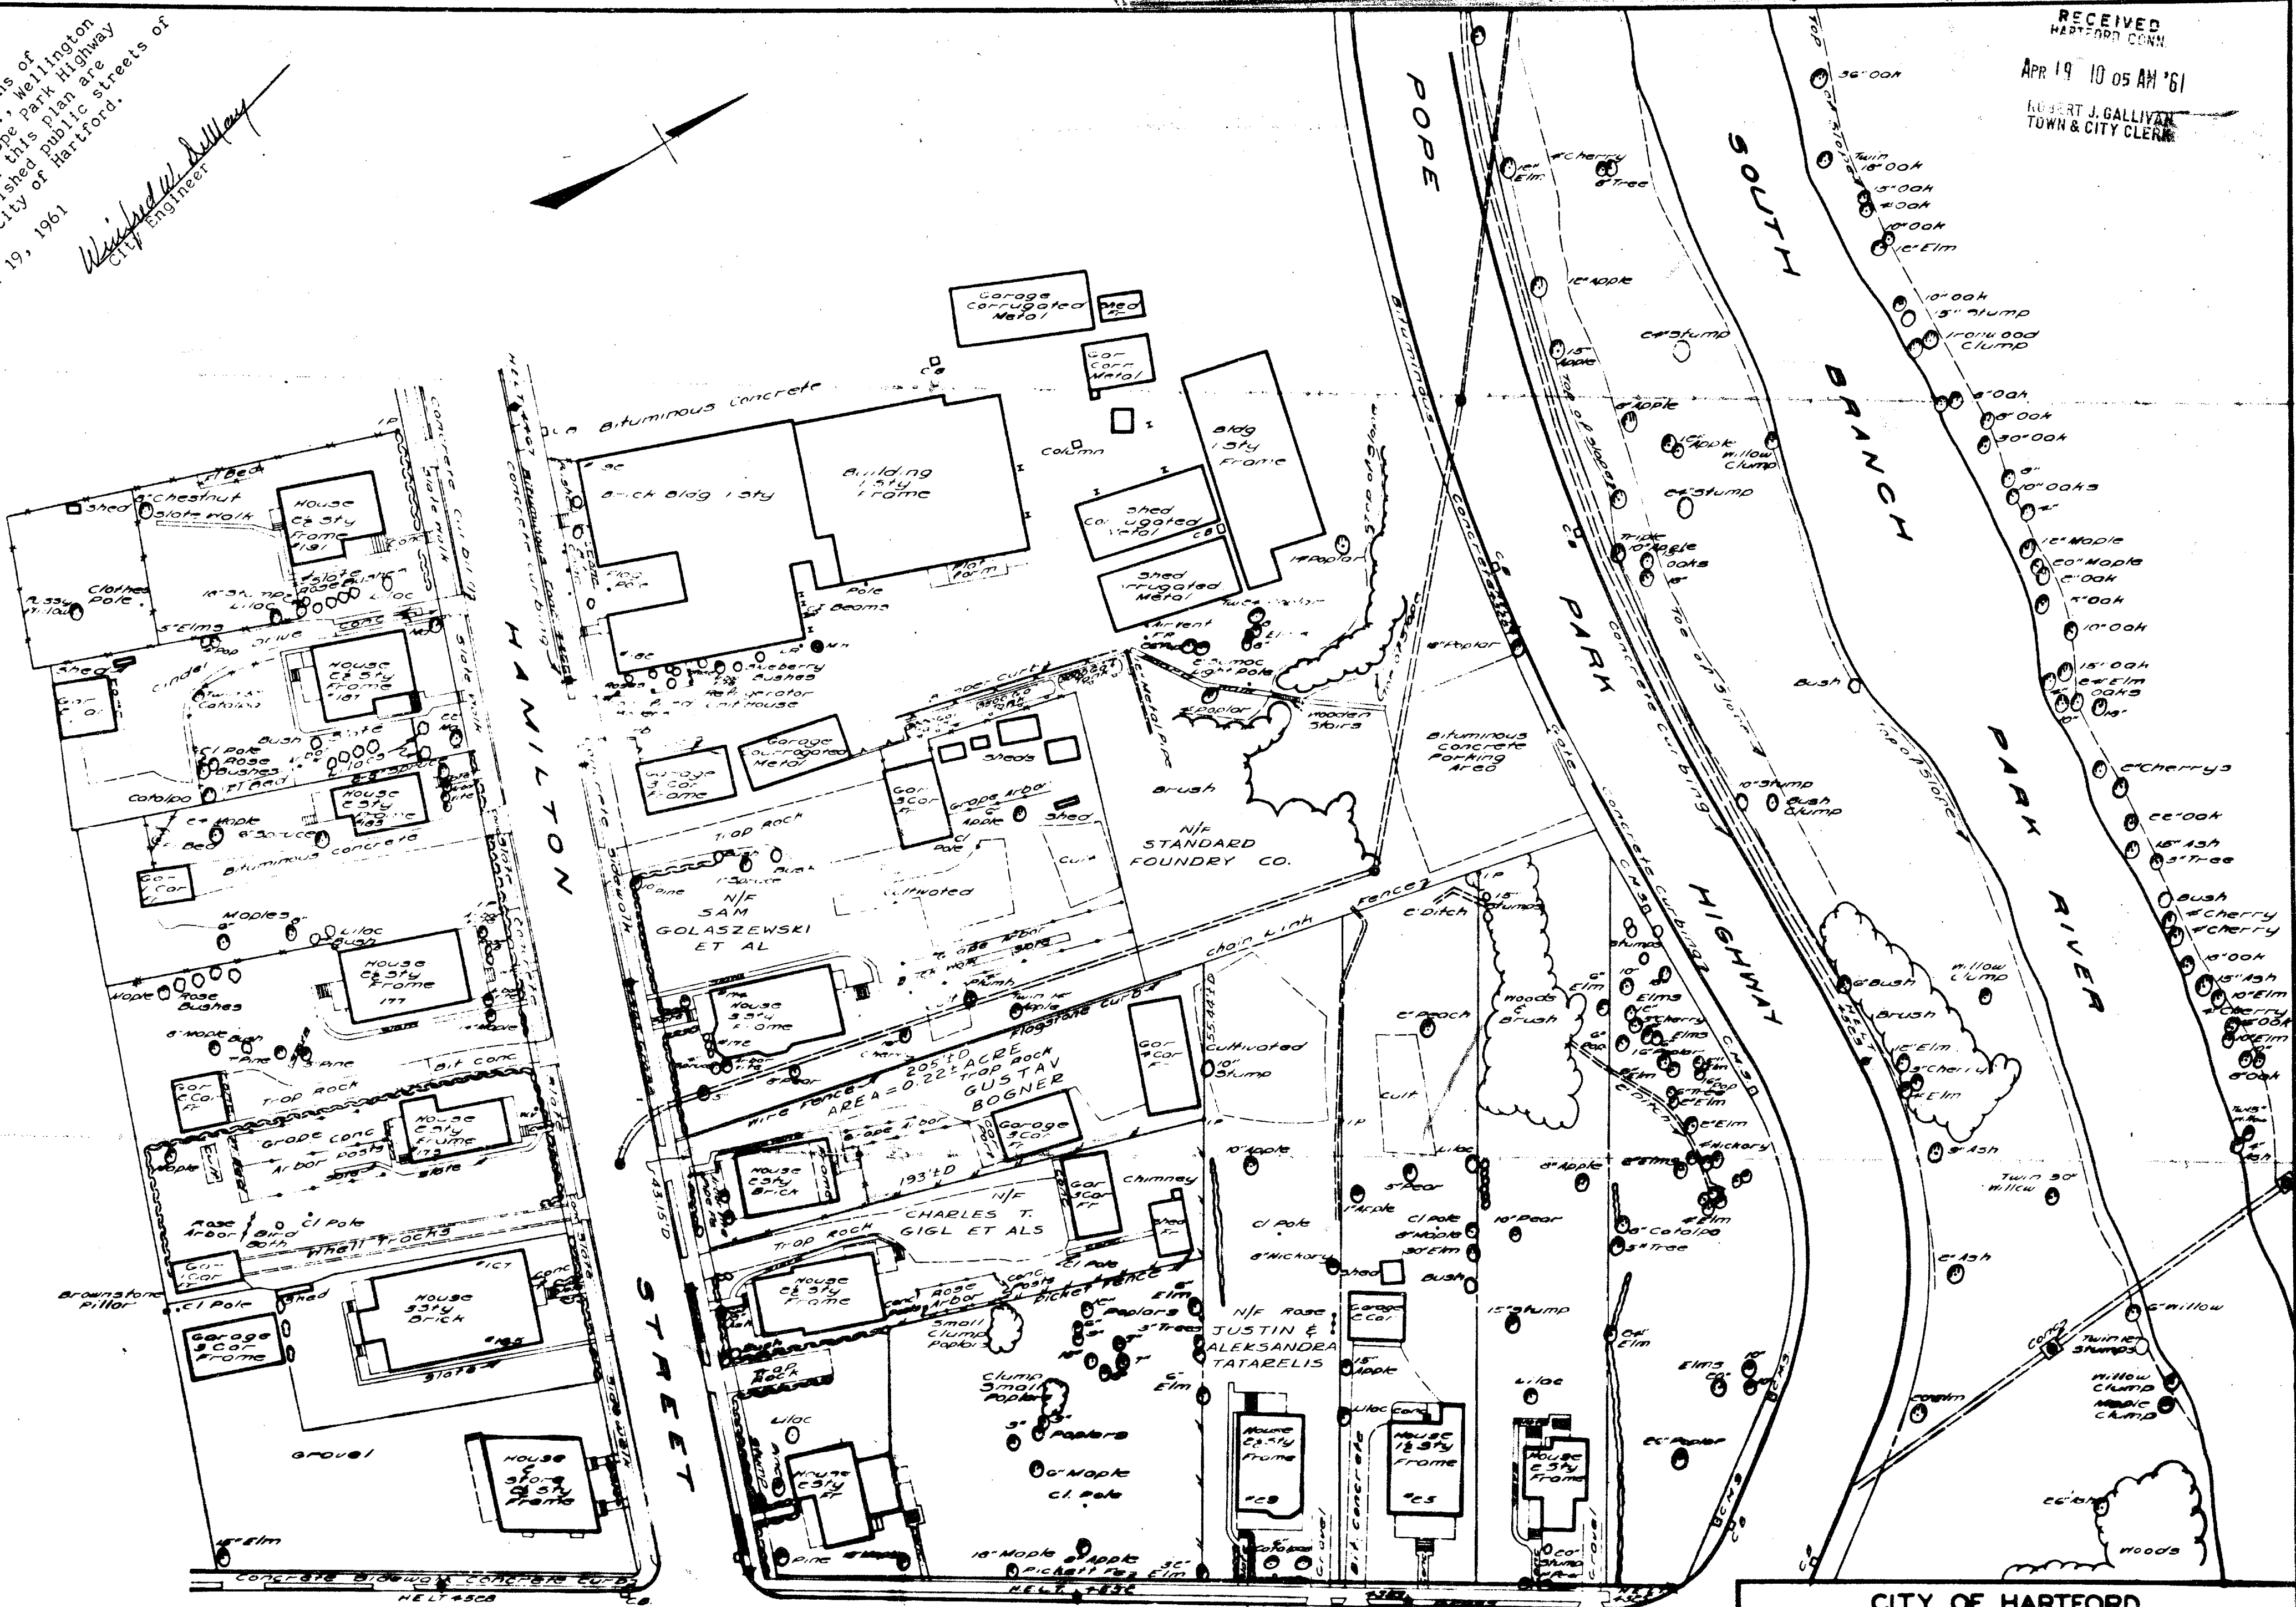

REVISION  
DATE 9/1/60 North Arrow LDW

WELLINGTON

STREET

CITY OF HARTFORD  
MAP SHOWING LAND ACQUIRED FROM  
GUSTAVE BOGNER  
BY  
**THE STATE OF CONNECTICUT**  
EAST-WEST EXPRESSWAY  
SCALE 1"=40' MAY 1959  
Newman E. Argovus  
HIGHWAY COMMISSIONER

THIS MAP CONFORMS TO CLASS B  
OF CODE OF CONNECTICUT  
TECHNICAL COUNCIL, INC.

SECTION NO. 5  
TOWN NO. 63  
PROJECT NO. 25  
SERIAL NO. 111  
SHEET 1 OF 1  
DATE May 1959  
I HEREBY CERTIFY THAT THIS MAP  
IS SUBSTANTIALLY CORRECT TO THE  
BEST OF MY KNOWLEDGE AND BELIEF.  
*Thomas H. Sullivan*  
ENGINEER  
TITLE Highway Design

