

560-1


#251379

FORM NO. ENG 4 ED 8-54

RECEIVED  
HARTFORD, CONN.

Nov 17 10 32 AM '60

ROBERT J. GALLIVAN  
TOWN & CITY CLERK

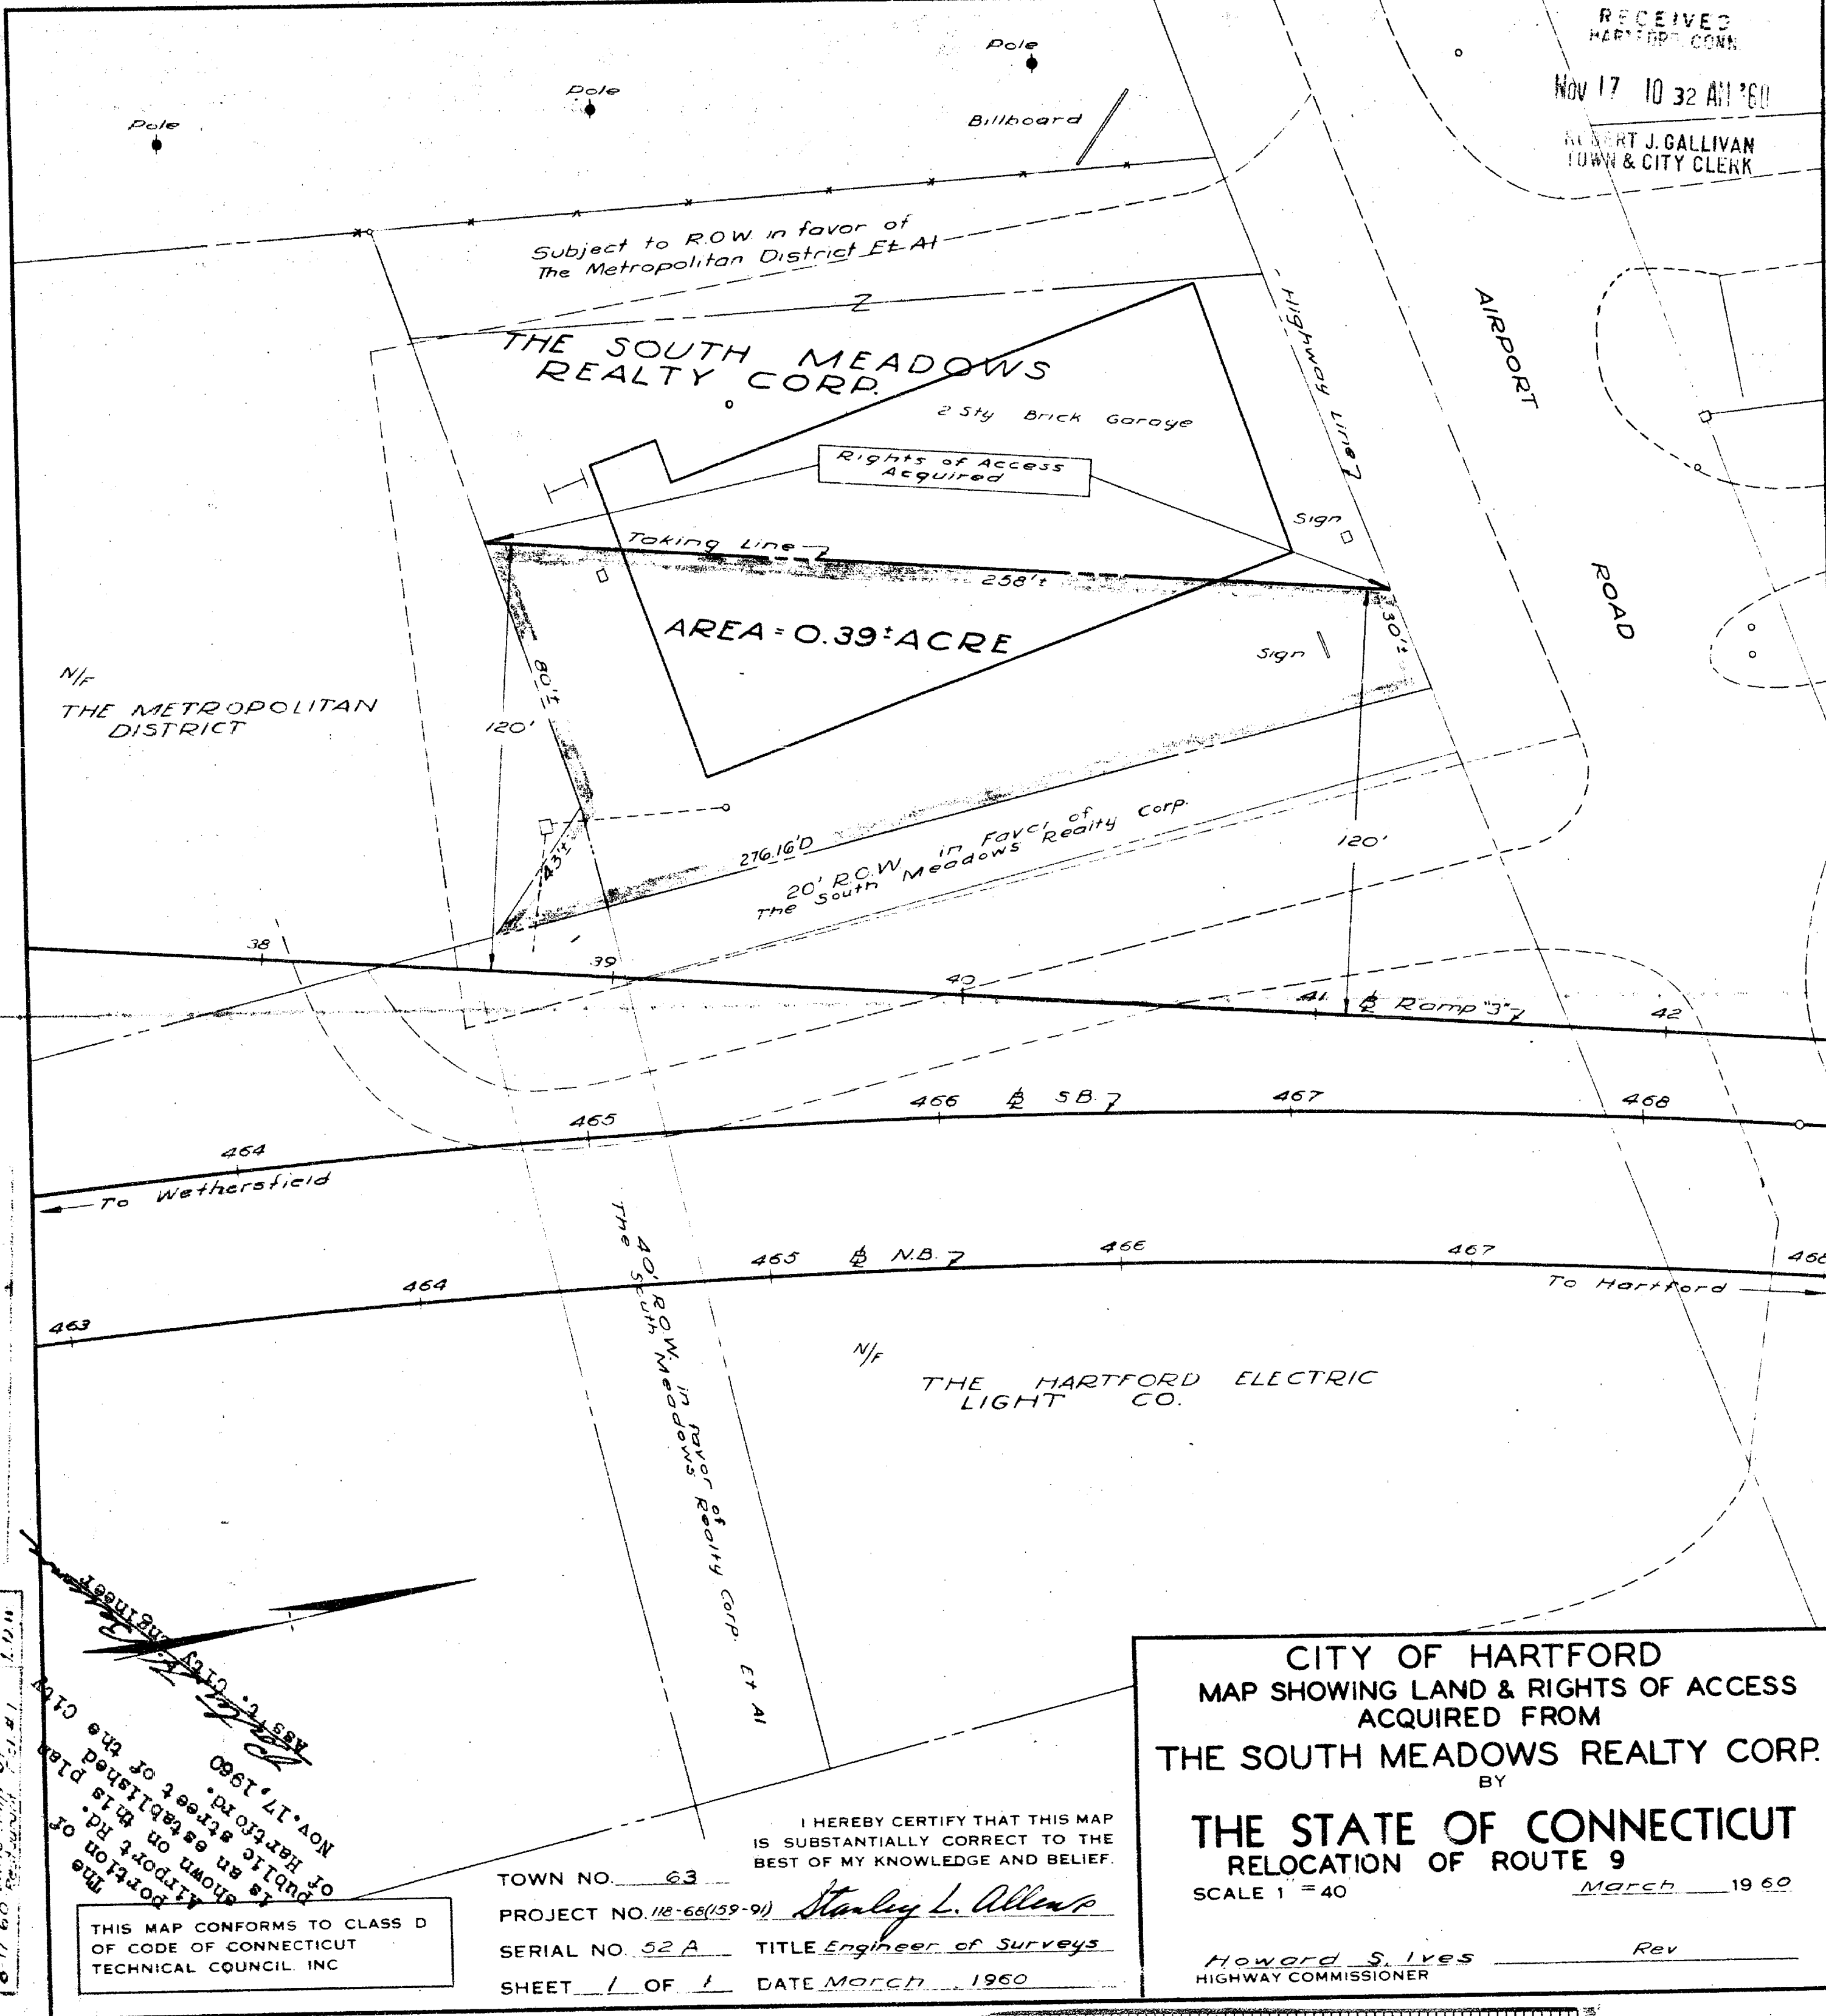

9-21-60 Map 2042 FEL #2 LDW

5-26-60 Svy B Parcel #2  
8-11-60 R.O.W. Notes Added F.J.M.  
8-11-60 R.O.W. Notes Added F.J.M.

THIS MAP CONFORMS TO CLASS D  
OF CODE OF CONNECTICUT  
TECHNICAL COUNCIL INC

TOWN NO. 63  
PROJECT NO. 118-66(159-91)  
SERIAL NO. 52 A  
SHEET 1 OF 1  
DATE March 1960  
TITLE Engineer of Surveys  
Stanley L. Allen

CITY OF HARTFORD  
MAP SHOWING LAND & RIGHTS OF ACCESS  
ACQUIRED FROM  
THE SOUTH MEADOWS REALTY CORP.  
BY  
THE STATE OF CONNECTICUT  
RELOCATION OF ROUTE 9  
SCALE 1" = 40'  
March 1960  
Howard S. Ives  
HIGHWAY COMMISSIONER  
Rev



C.E.