

560-2

of the portion
Boulevard shown
this plan is
the City of Hartford.
June 20, 1961

Robert J. Gallivan
Ass't City Engineer


256 510

ENG. 1A ED 11-56

RECEIVED
HARTFORD CONN.

JUN 16 9 19 AM '61

ROBERT J. GALLIVAN
TOWN & CITY CLERK

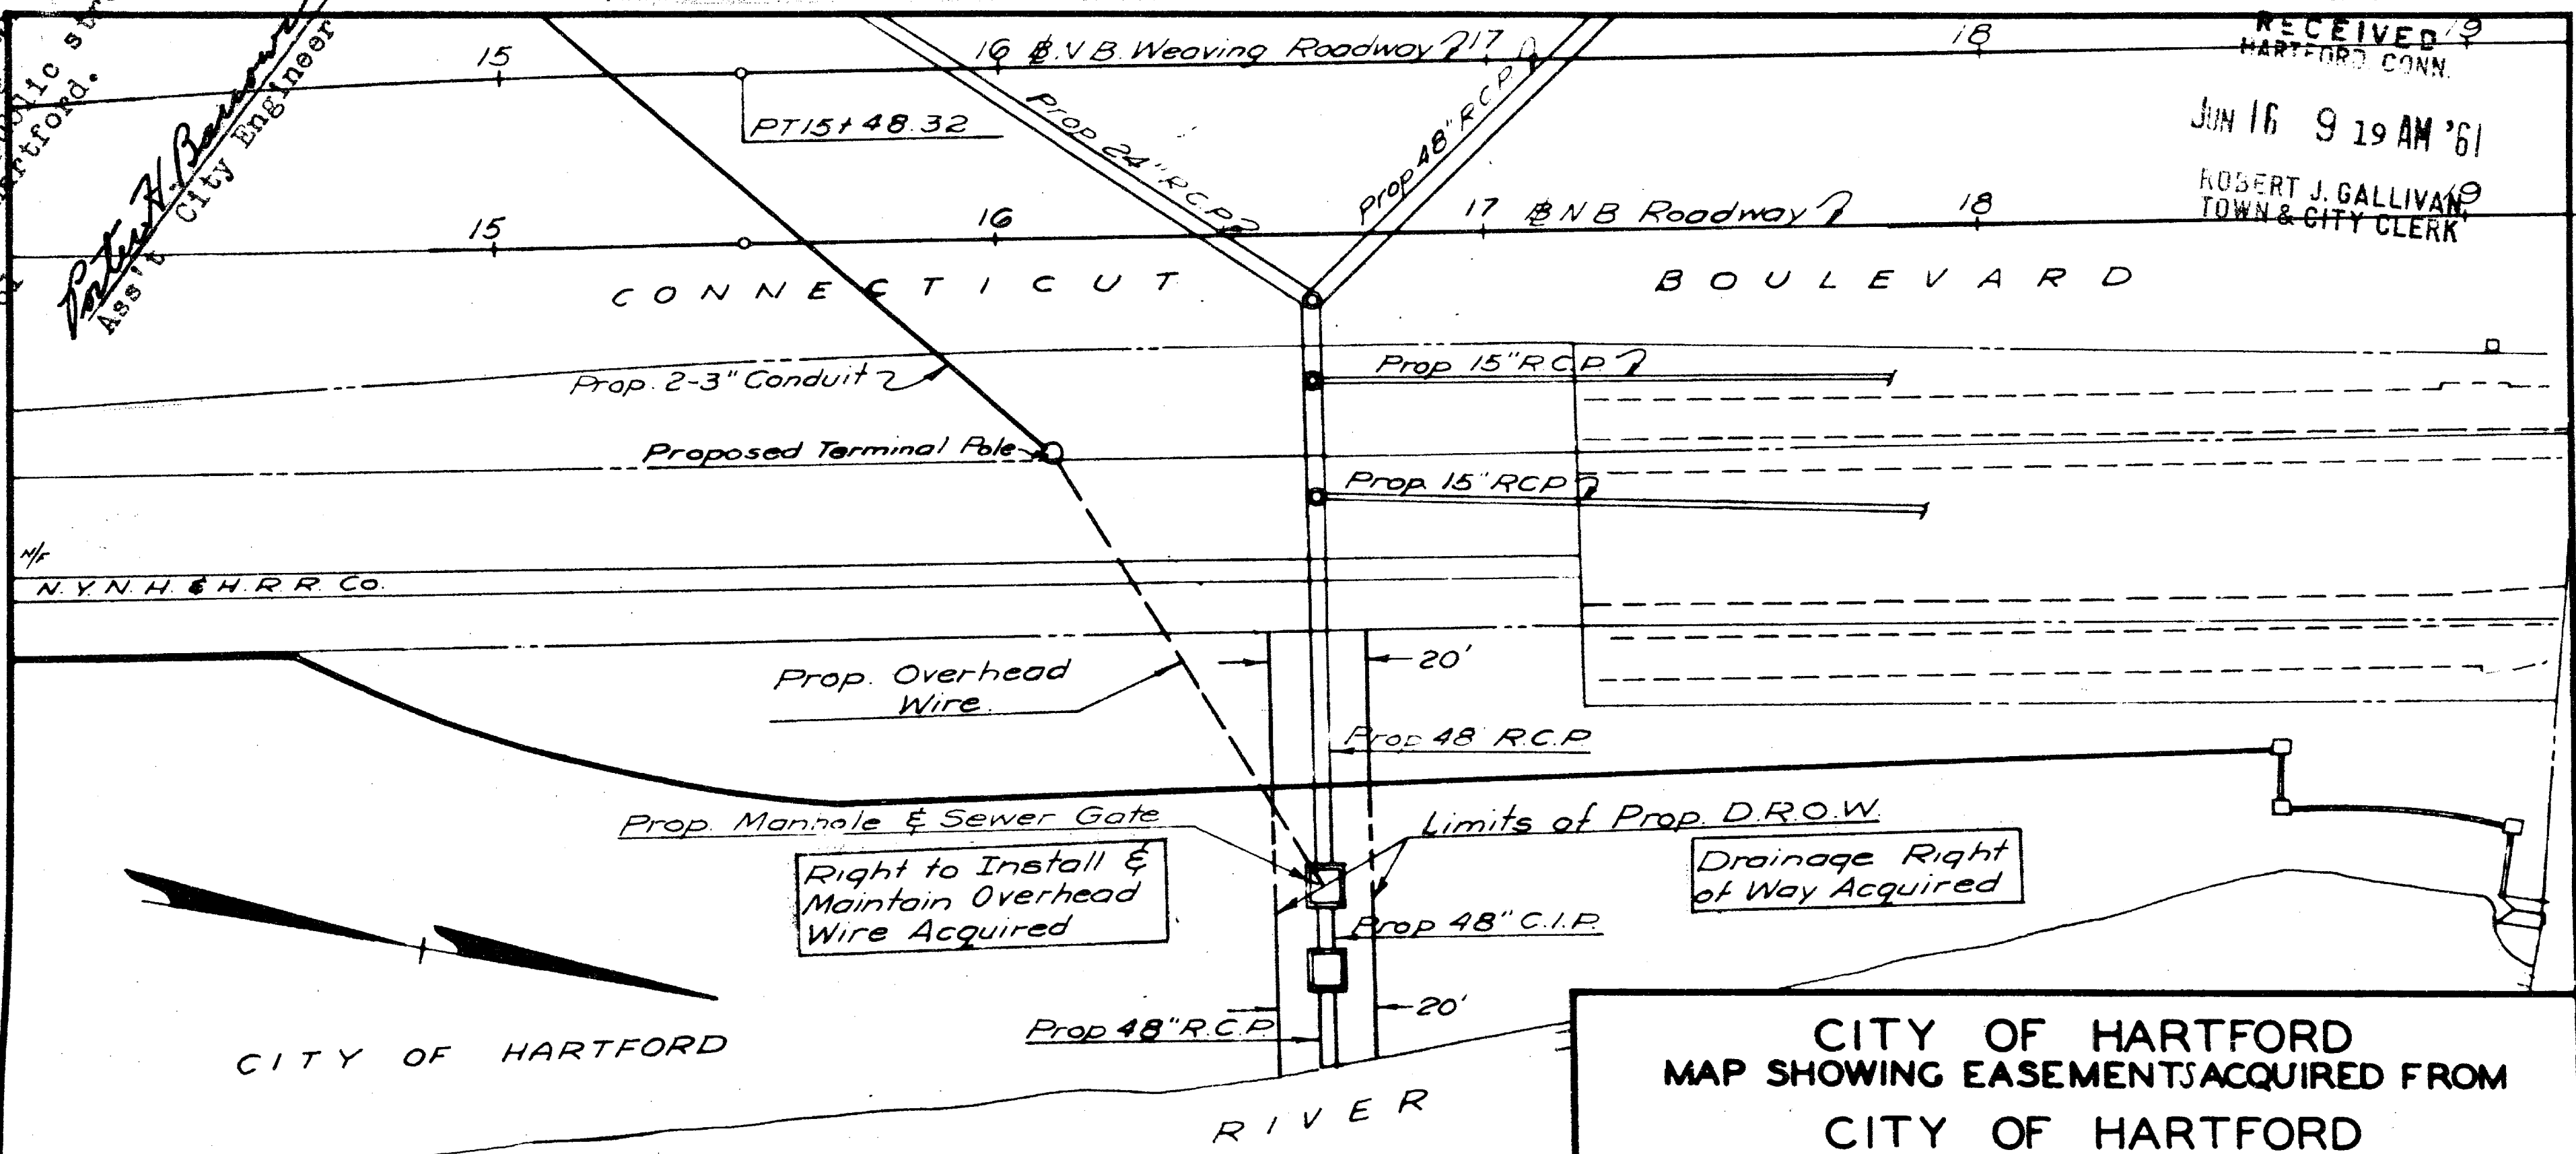

N.Y.N.H. & H.R.R. Co.

CITY OF HARTFORD

CONNECTICUT

RIVER

THIS MAP CONFORMS TO CLASS D
OF CODE OF CONNECTICUT
TECHNICAL COUNCIL, INC.

TOWN NO. 63
PROJECT NO. 116
SERIAL NO. 2-D
SHEET 1 OF 1

I HEREBY CERTIFY THAT THIS MAP
IS SUBSTANTIALLY CORRECT TO THE
BEST OF MY KNOWLEDGE AND BELIEF.

Thomas H. Sellen
Engineer of Highway
Design
DATE November 1958

CITY OF HARTFORD
MAP SHOWING EASEMENTS ACQUIRED FROM
CITY OF HARTFORD

BY
THE STATE OF CONNECTICUT
MORGAN STREET INTERCHANGE

SCALE 1"=40'

November 1958

Newman E. Argraves
HIGHWAY COMMISSIONER

