


RECEIVED
HARTFORD, CONN.
Nov 3 9 26 AM '60
JOHN J. GALLIVAN
TOWN & CITY CLERK

11/8/60
W. J. Sullivan
CITY ENGINEER

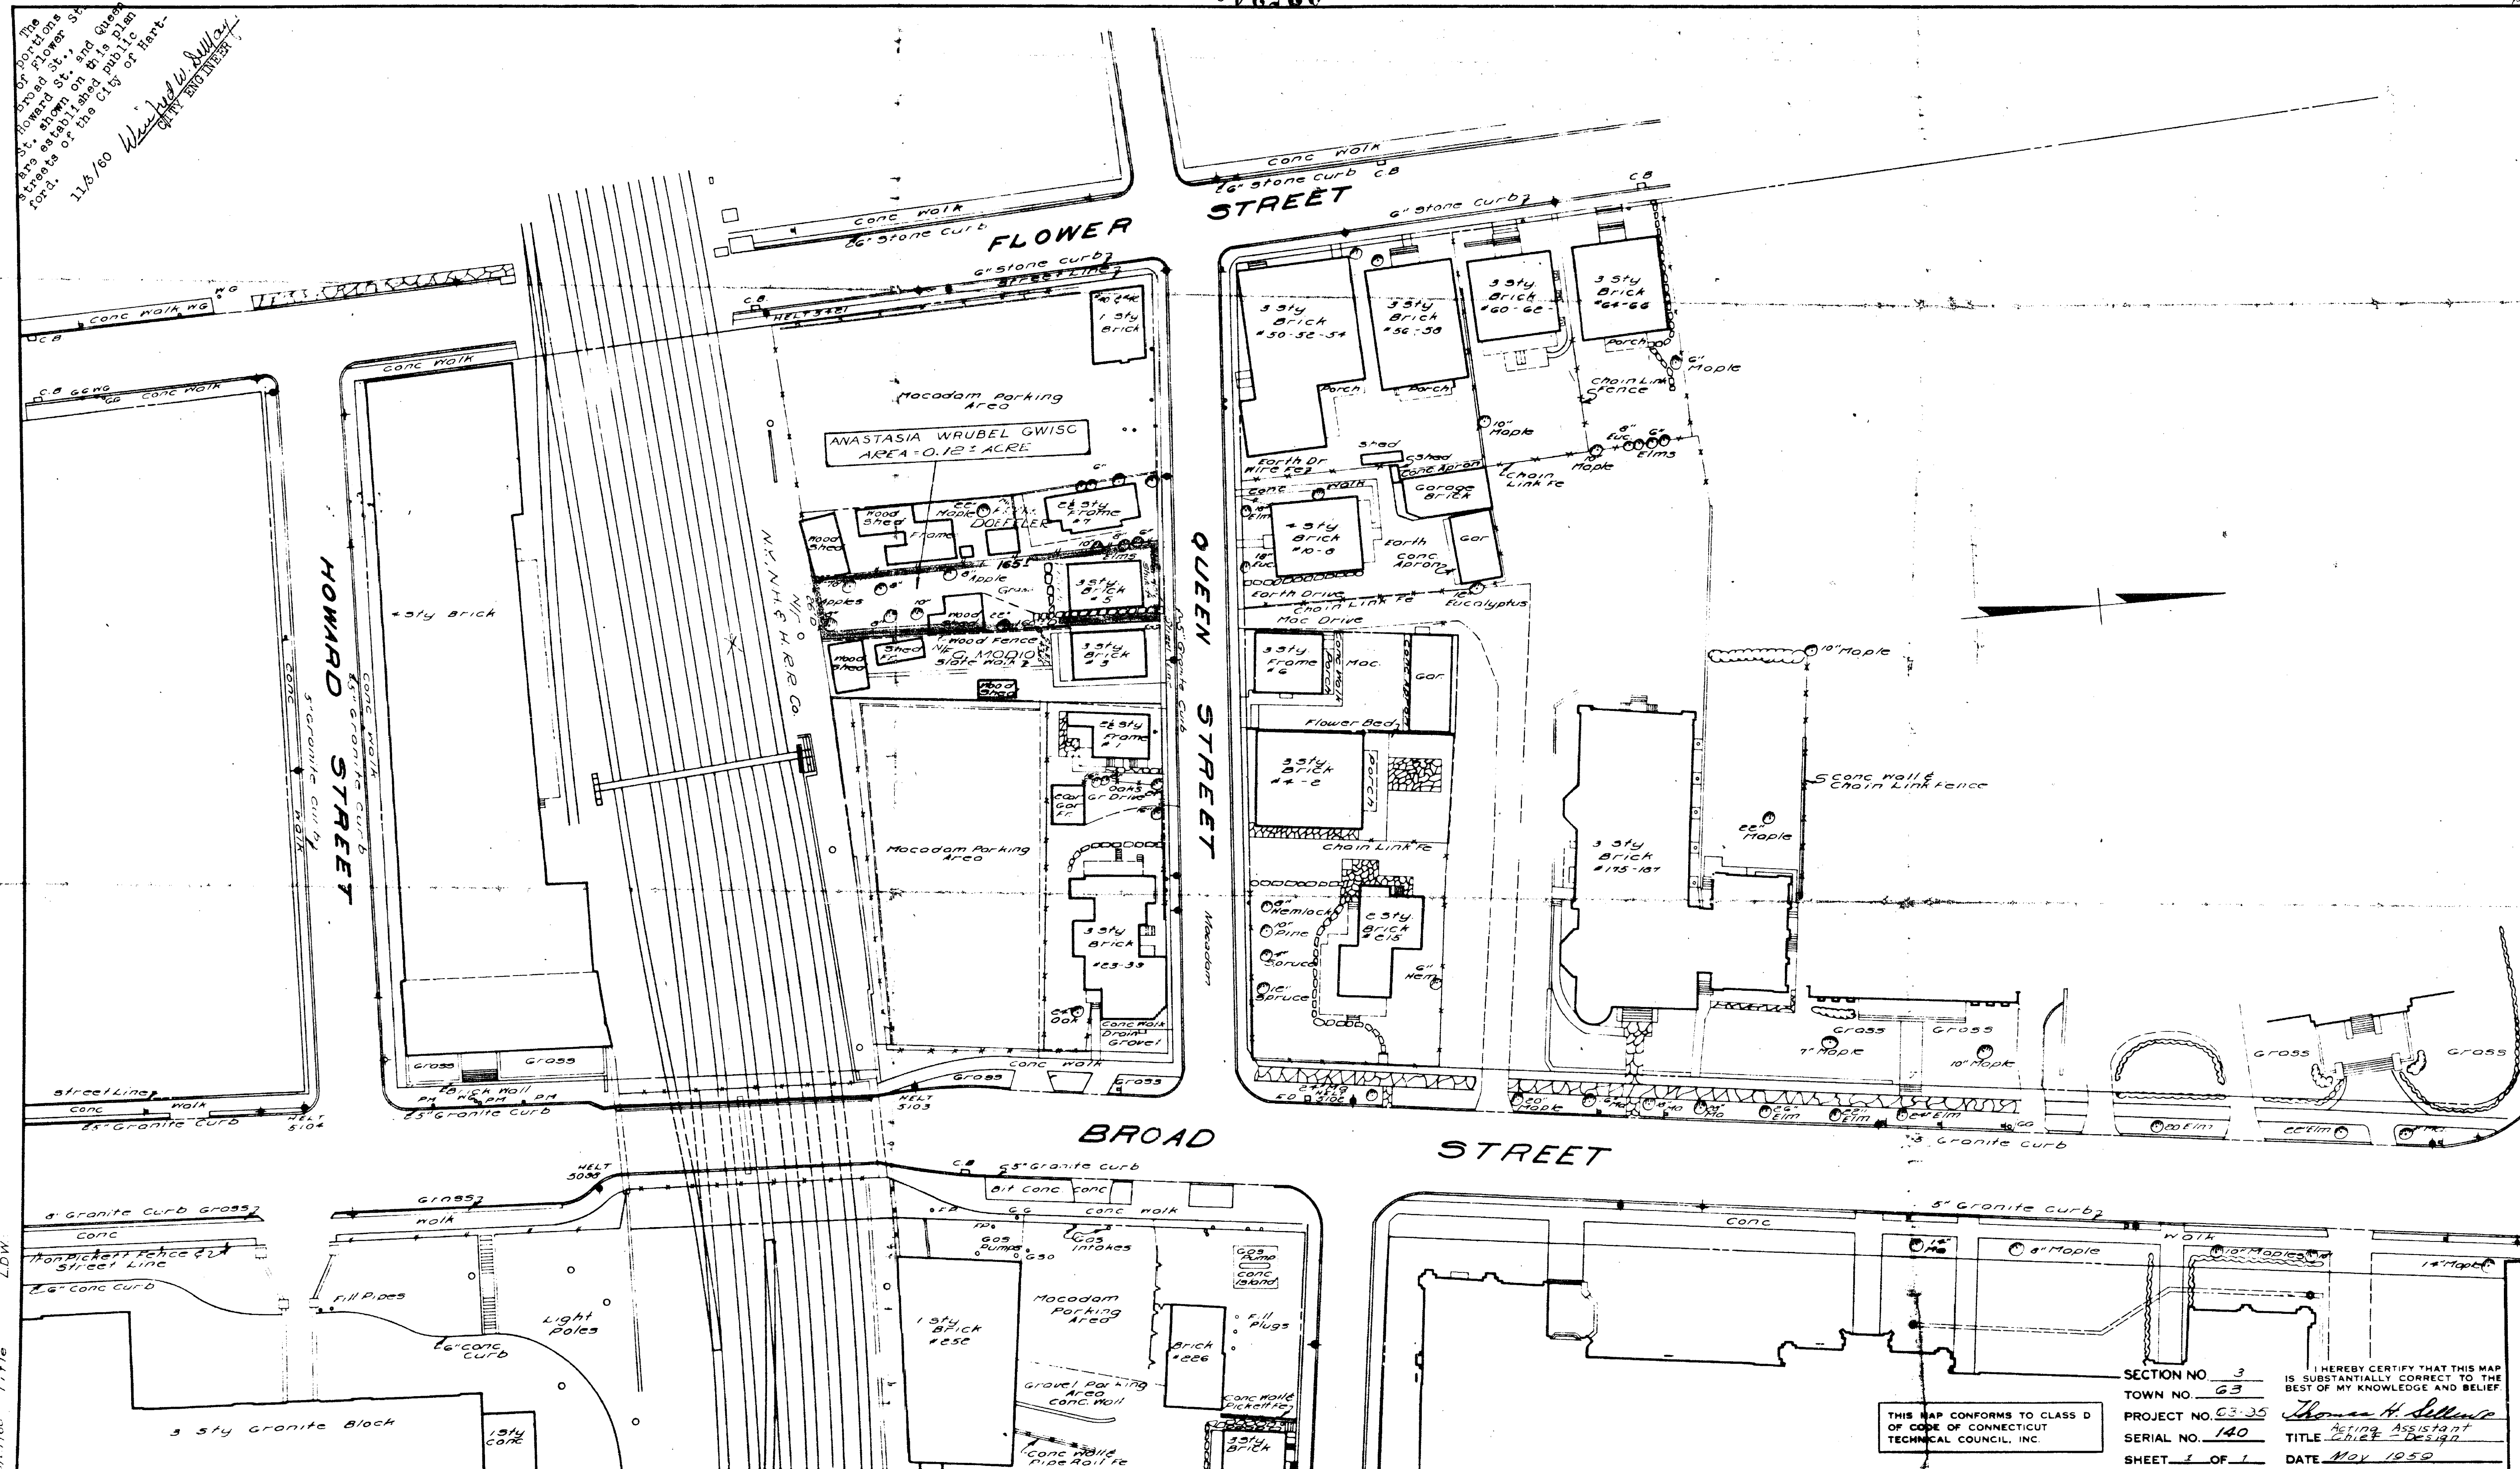

12/4/59 Title Change FJA.
6/2/60 Title LDW

THIS MAP CONFORMS TO CLASS D
OF CODE OF CONNECTICUT
TECHNICAL COUNCIL, INC.

SECTION NO. 3
TOWN NO. 63
PROJECT NO. 63-35
SERIAL NO. 140
SHEET 1 OF 1

I HEREBY CERTIFY THAT THIS MAP
IS SUBSTANTIALLY CORRECT TO THE
BEST OF MY KNOWLEDGE AND BELIEF.
Thomas H. Sullivan
Acting Assistant
Chief Designer
DATE May 1959

CITY OF HARTFORD
MAP SHOWING LAND ACQUIRED FROM
ANASTASIA WRUBEL GWISC
BY
THE STATE OF CONNECTICUT
EAST-WEST EXPRESSWAY
SCALE 1"=40'
1959
Newman E. Argroves Hwy
HIGHWAY COMMISSIONER

