


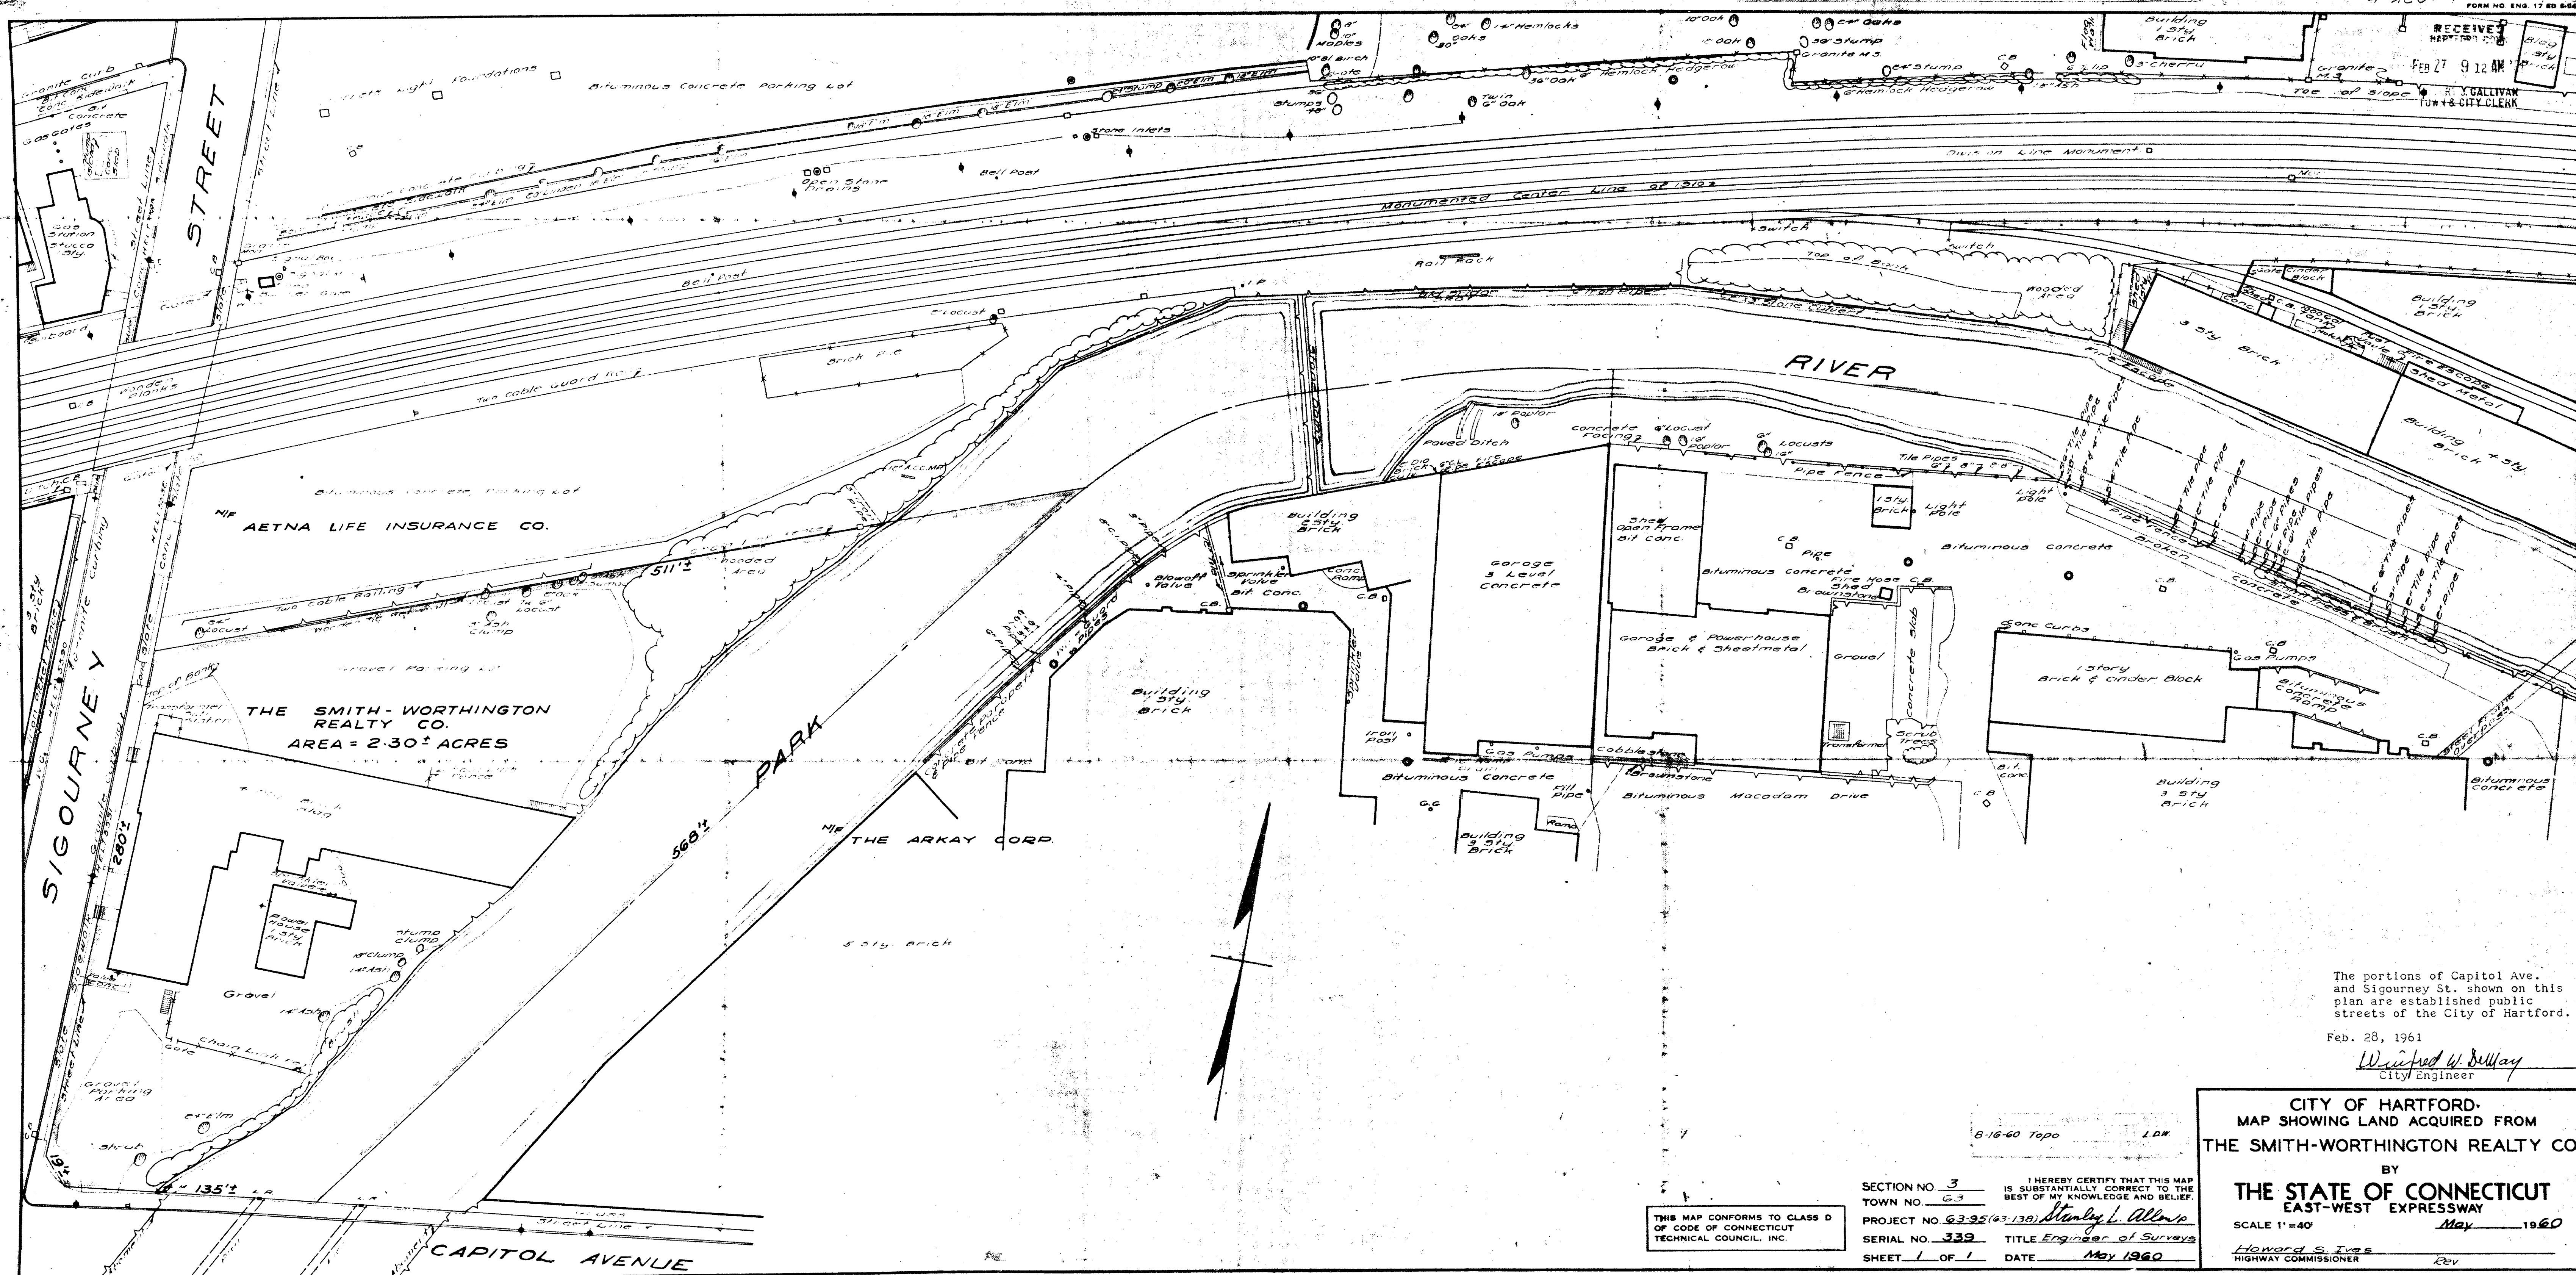

The portions of Capitol Ave.  
and Sigourney St. shown on this  
plan are established public  
streets of the City of Hartford.

Feb. 28, 1961

Winifred W. Dillway  
City Engineer

CITY OF HARTFORD.  
MAP SHOWING LAND ACQUIRED FROM  
THE SMITH-WORTHINGTON REALTY CO.

BY  
THE STATE OF CONNECTICUT

EAST-WEST EXPRESSWAY  
SCALE 1"=40' *Map* 1960

Howard S. Ives  
HIGHWAY COMMISSIONER

SECTION NO. 3 I HEREBY CERTIFY THAT THIS MAP  
TOWN NO. 63 IS SUBSTANTIALLY CORRECT TO THE  
BEST OF MY KNOWLEDGE AND BELIEF  
PROJECT NO. 63-95 (63-138) *Stanley L. Allen*  
SERIAL NO. 339 TITLE *Engineer of Surveys*  
SHEET 1 OF 1 DATE May 1960

THIS MAP CONFORMS TO CLASS D  
OF CODE OF CONNECTICUT  
TECHNICAL COUNCIL, INC.

8-16-60 Topo L.D.