


564

# 251298

RECEIVED  
HARRISON COUNTY  
NOV 16 10 13 AM '60  
W. J. GALLIVAN  
TOWN & CITY CLERK

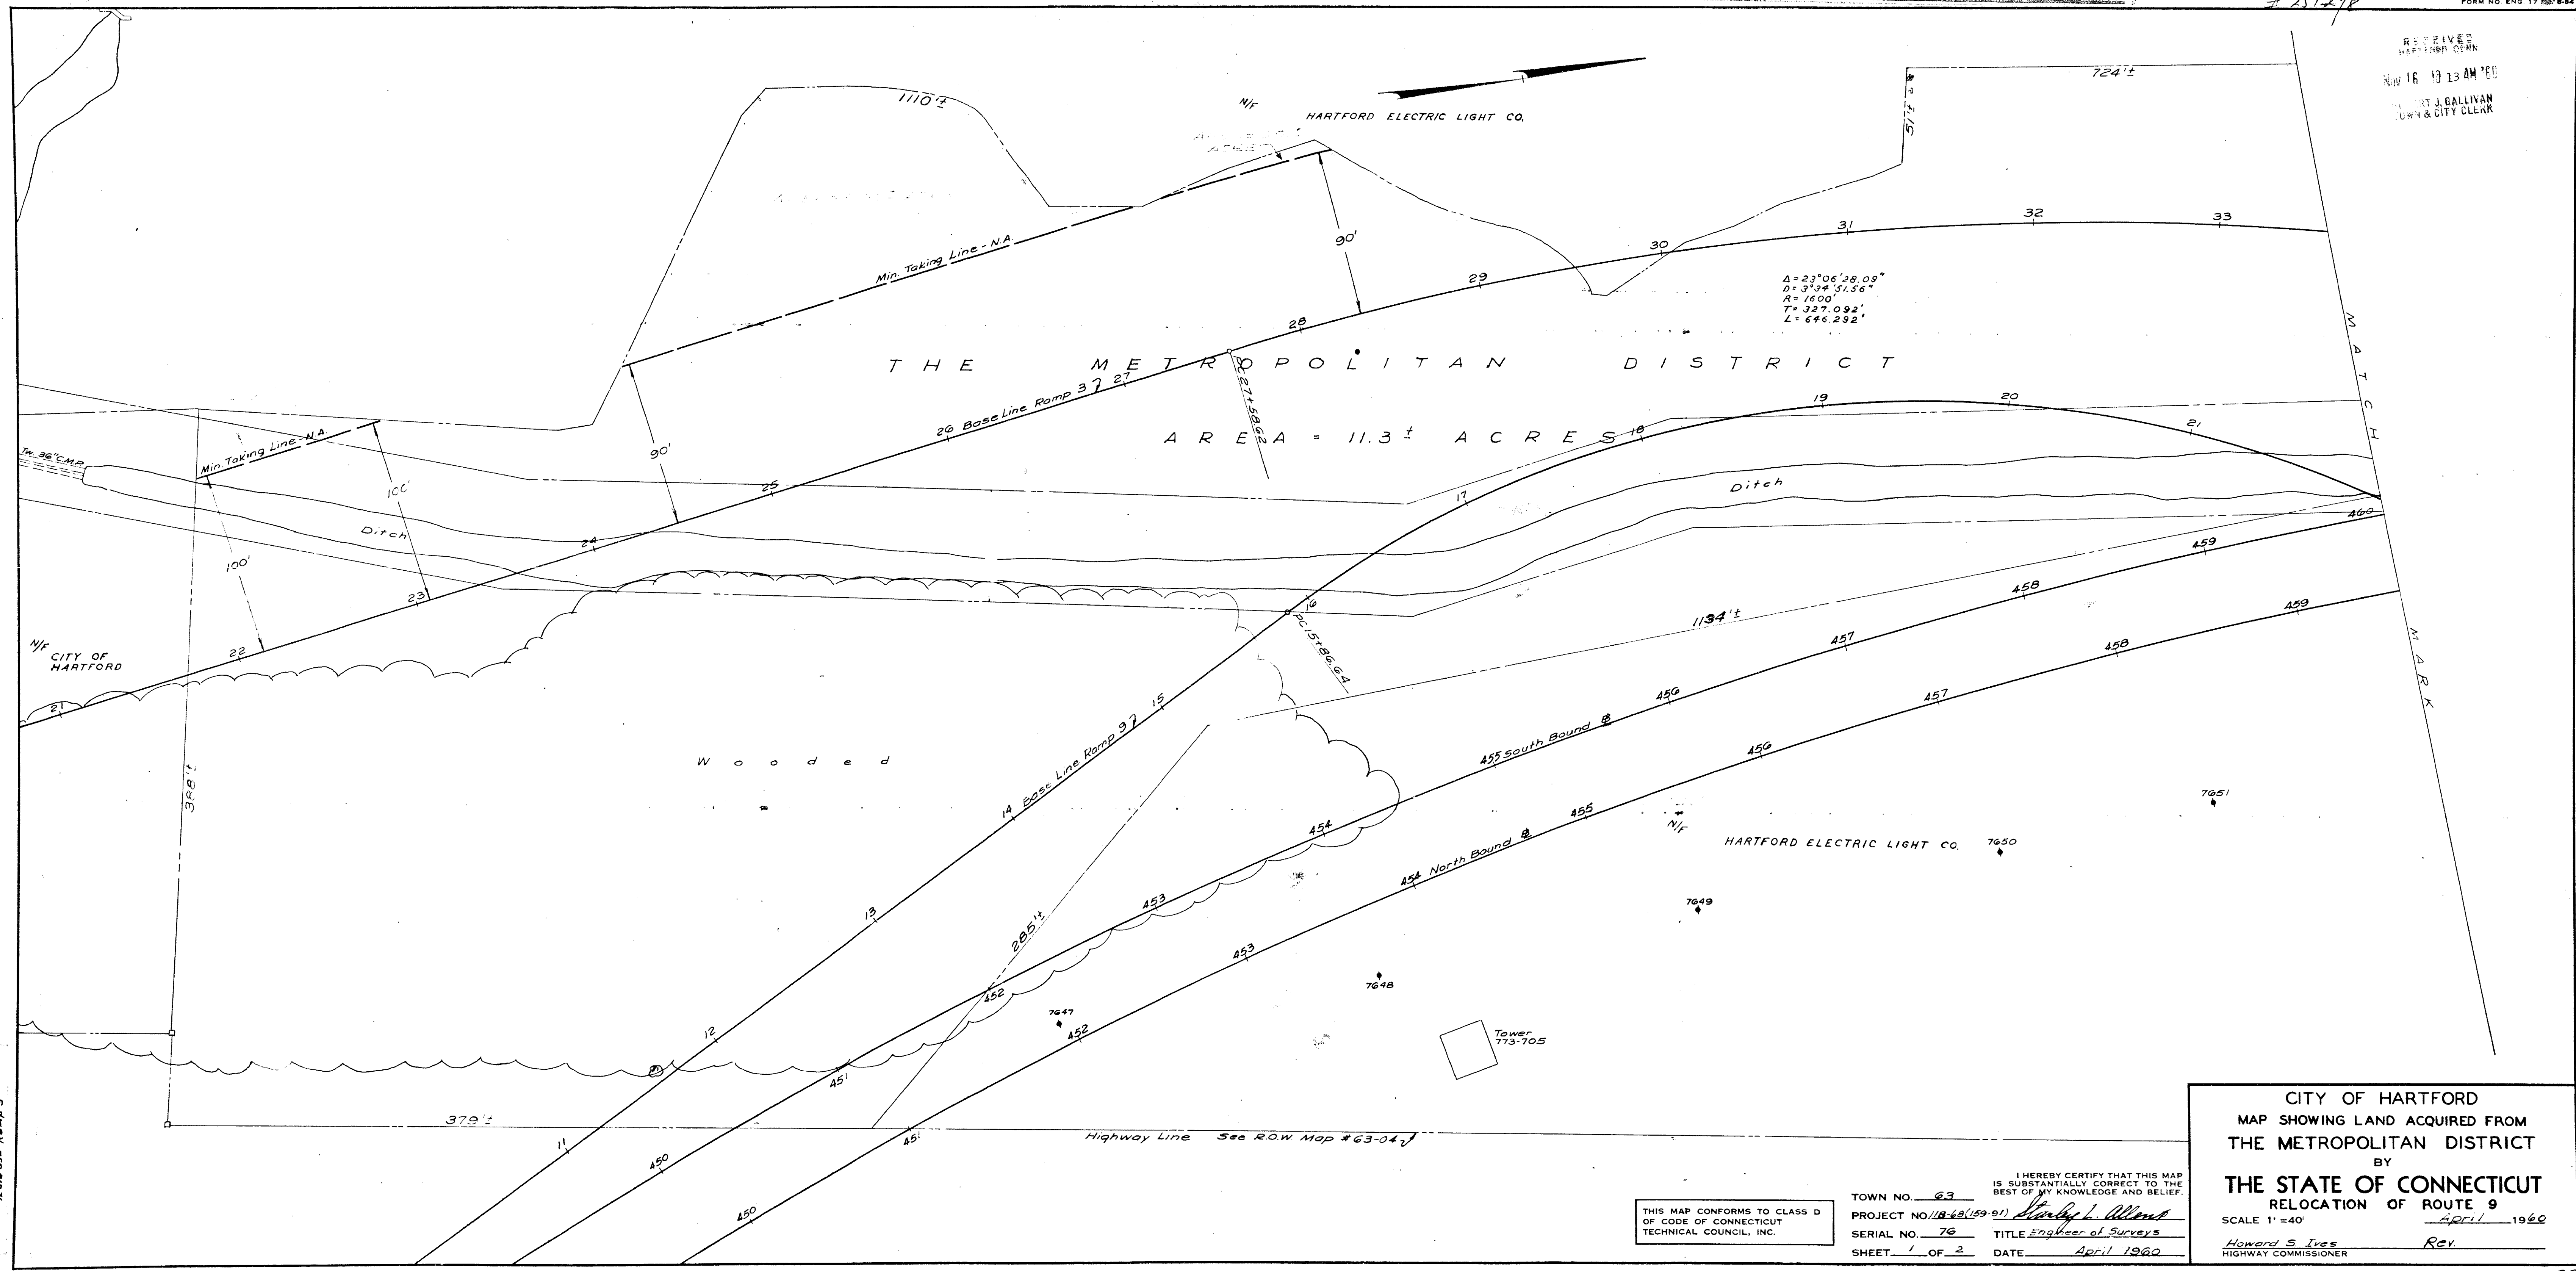

5-26-60 ROW Notes Map 25f2 F.J.A.  
Q St 392 Ramp 3

THIS MAP CONFORMS TO CLASS D  
OF CODE OF CONNECTICUT  
TECHNICAL COUNCIL, INC.

TOWN NO. 63  
PROJECT NO. 118-68-159-91  
SERIAL NO. 76  
SHEET 1 OF 2  
DATE April 1960

CITY OF HARTFORD  
MAP SHOWING LAND ACQUIRED FROM  
THE METROPOLITAN DISTRICT  
BY  
THE STATE OF CONNECTICUT  
RELOCATION OF ROUTE 9  
SCALE 1" = 40' April 1960  
Howard S. Ives REV.  
HIGHWAY COMMISSIONER

