


ROBERT J. GALLIVAN
TOWN & CITY CLERK

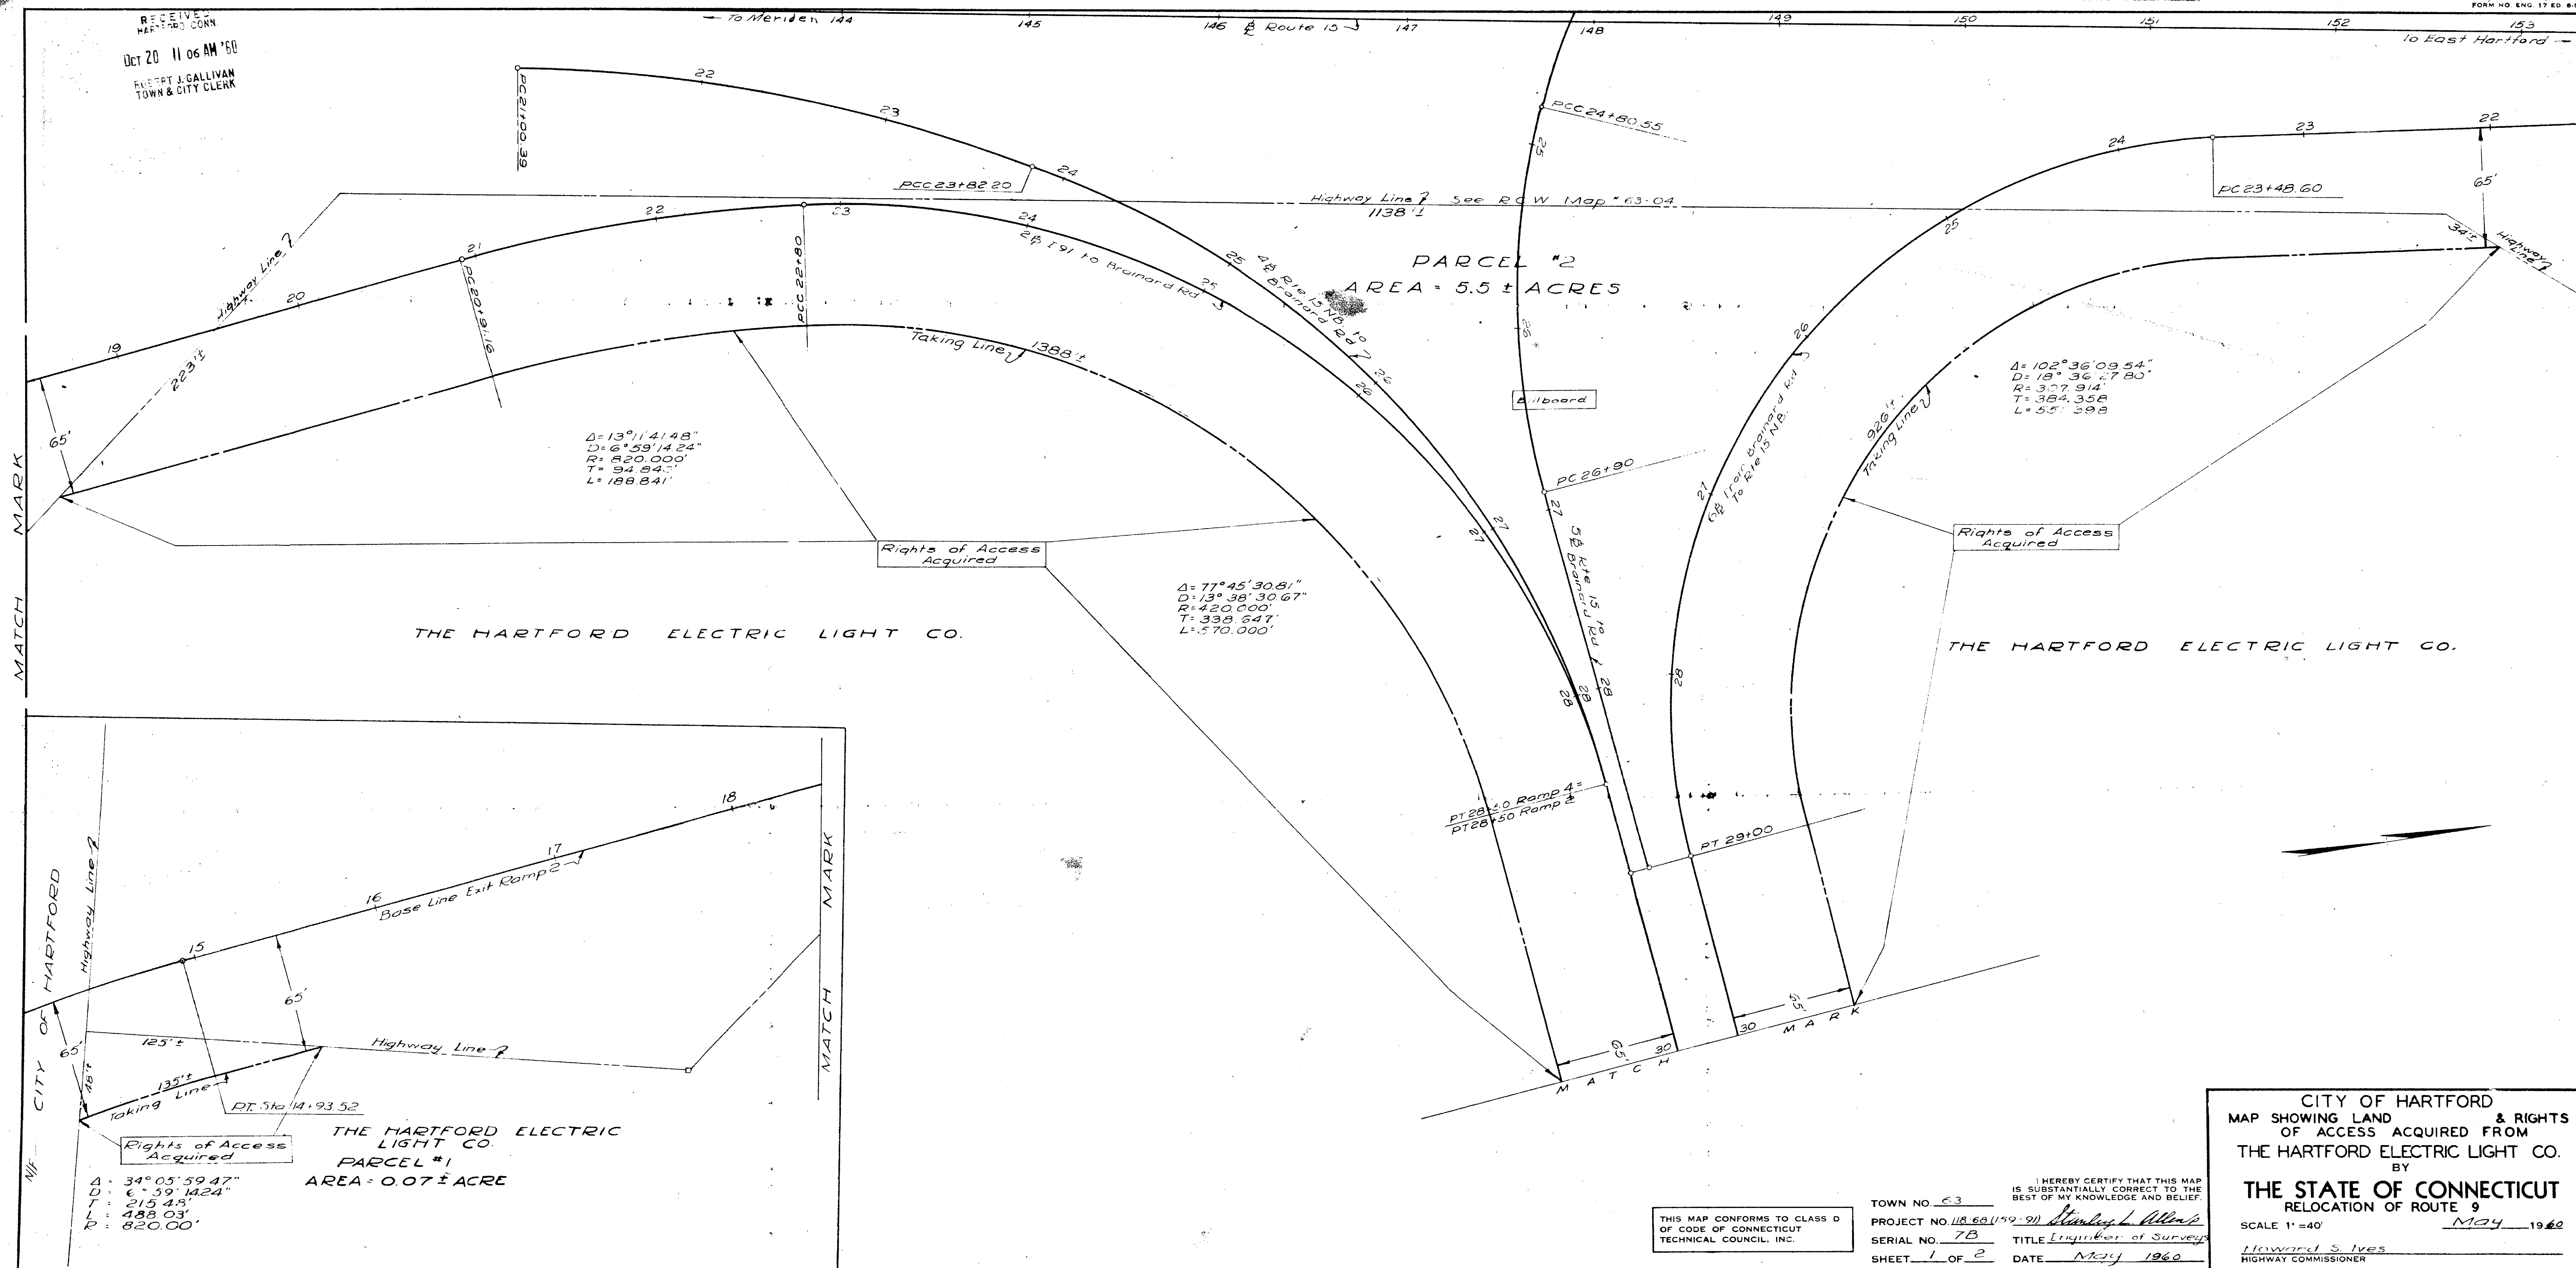

THIS MAP CONFORMS TO CLASS
OF CODE OF CONNECTICUT
TECHNICAL COUNCIL, INC.

SHEET / OF

TITLE Engineer of Survey

Howard S. Ives
HIGHWAY COMMISSIONER

