


RECEIVED
HARTFORD, CONN.
JAN 6 10 45 AM '61
ROBERT J. SULLIVAN
TOWN & CITY CLERK


The portions of Flower St., Broad St.,
Howard St., and Queen St. shown on
this plan are established public
streets of the City of Hartford.
Jan. 6, 1911
Wm. H. Sullivan
City Engineer

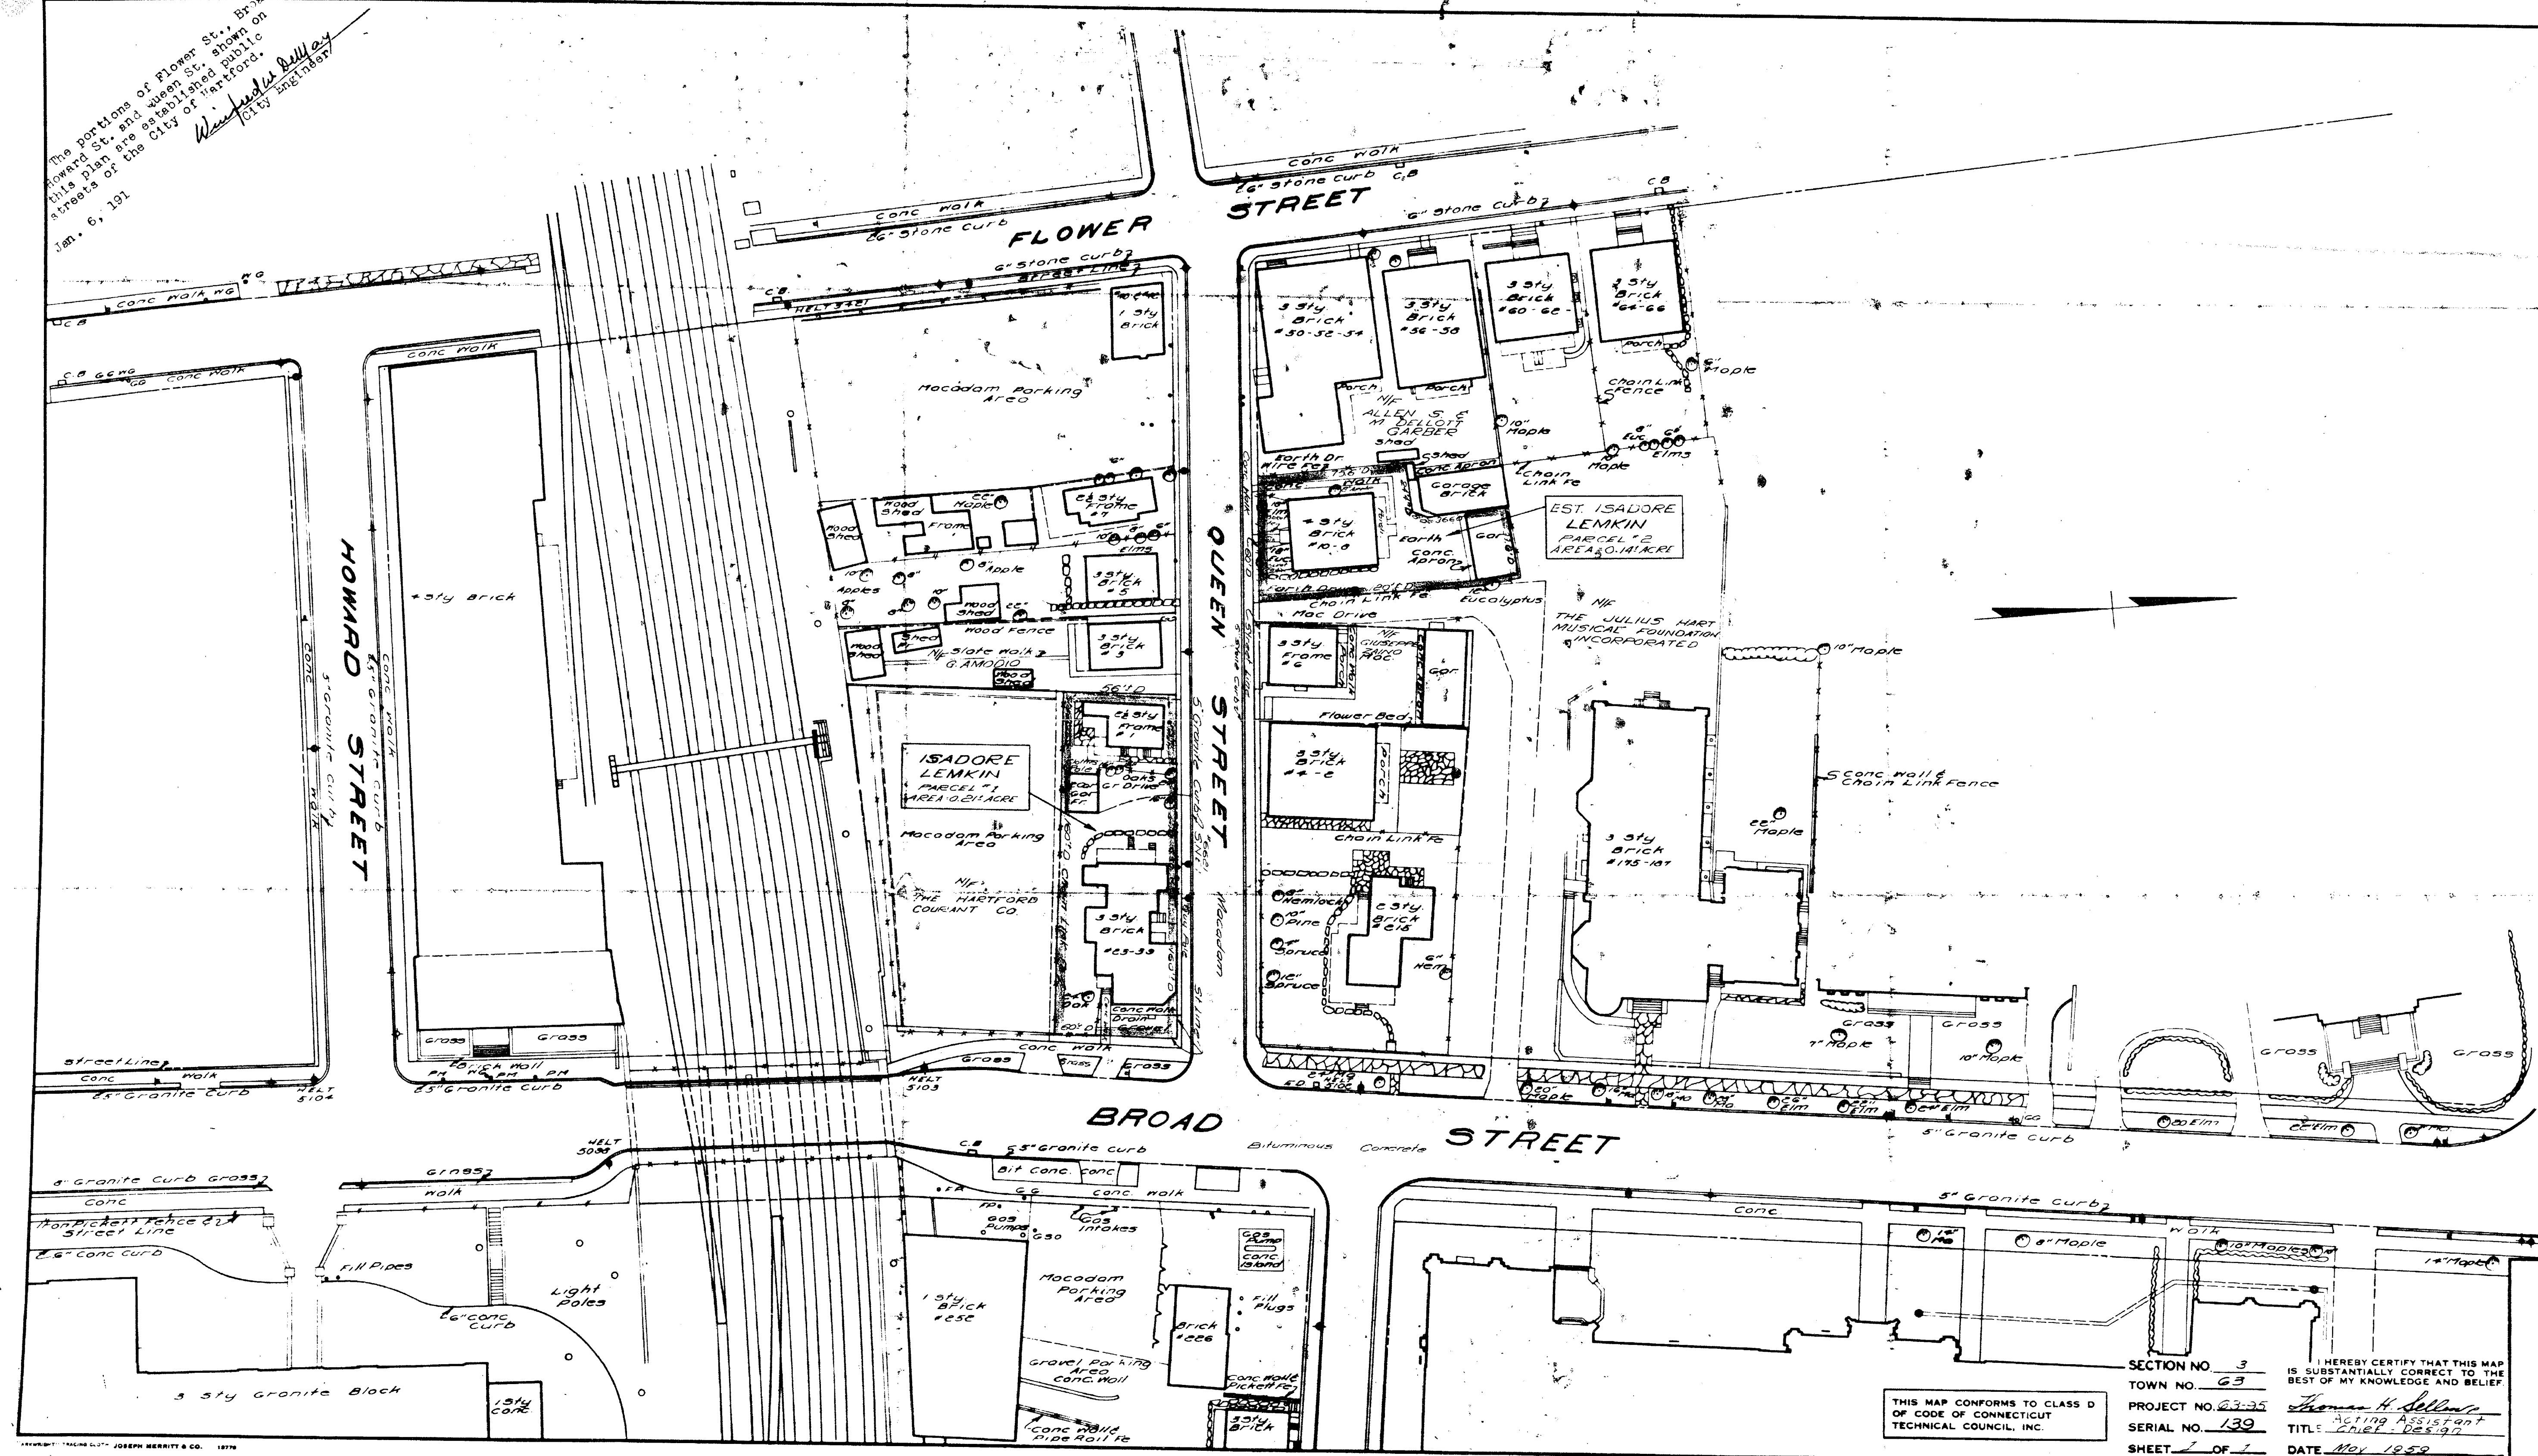

CITY OF HARTFORD
MAP SHOWING LAND ACQUIRED FROM
EST. ISADORE LEMKIN
BY
THE STATE OF CONNECTICUT
EAST-WEST EXPRESSWAY
SCALE 1"=40'
Newman E. Argraves
HIGHWAY COMMISSIONER

SECTION NO. 3
TOWN NO. 63
PROJECT NO. 23-35
SERIAL NO. 139
SHEET 1 OF 1
DATE May 1959
TITLE: Chief Designer

THIS MAP CONFORMS TO CLASS D
OF CODE OF CONNECTICUT
TECHNICAL COUNCIL, INC.

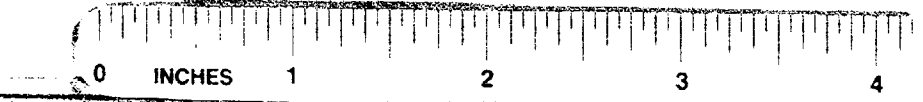

12-4-59 Title Change F.J.A.