


RECEIVED
HARTFORD CORP.

NOV 2 10 07 AM '60

JOHN J. GALLIVAN
TOWN & CITY CLERK

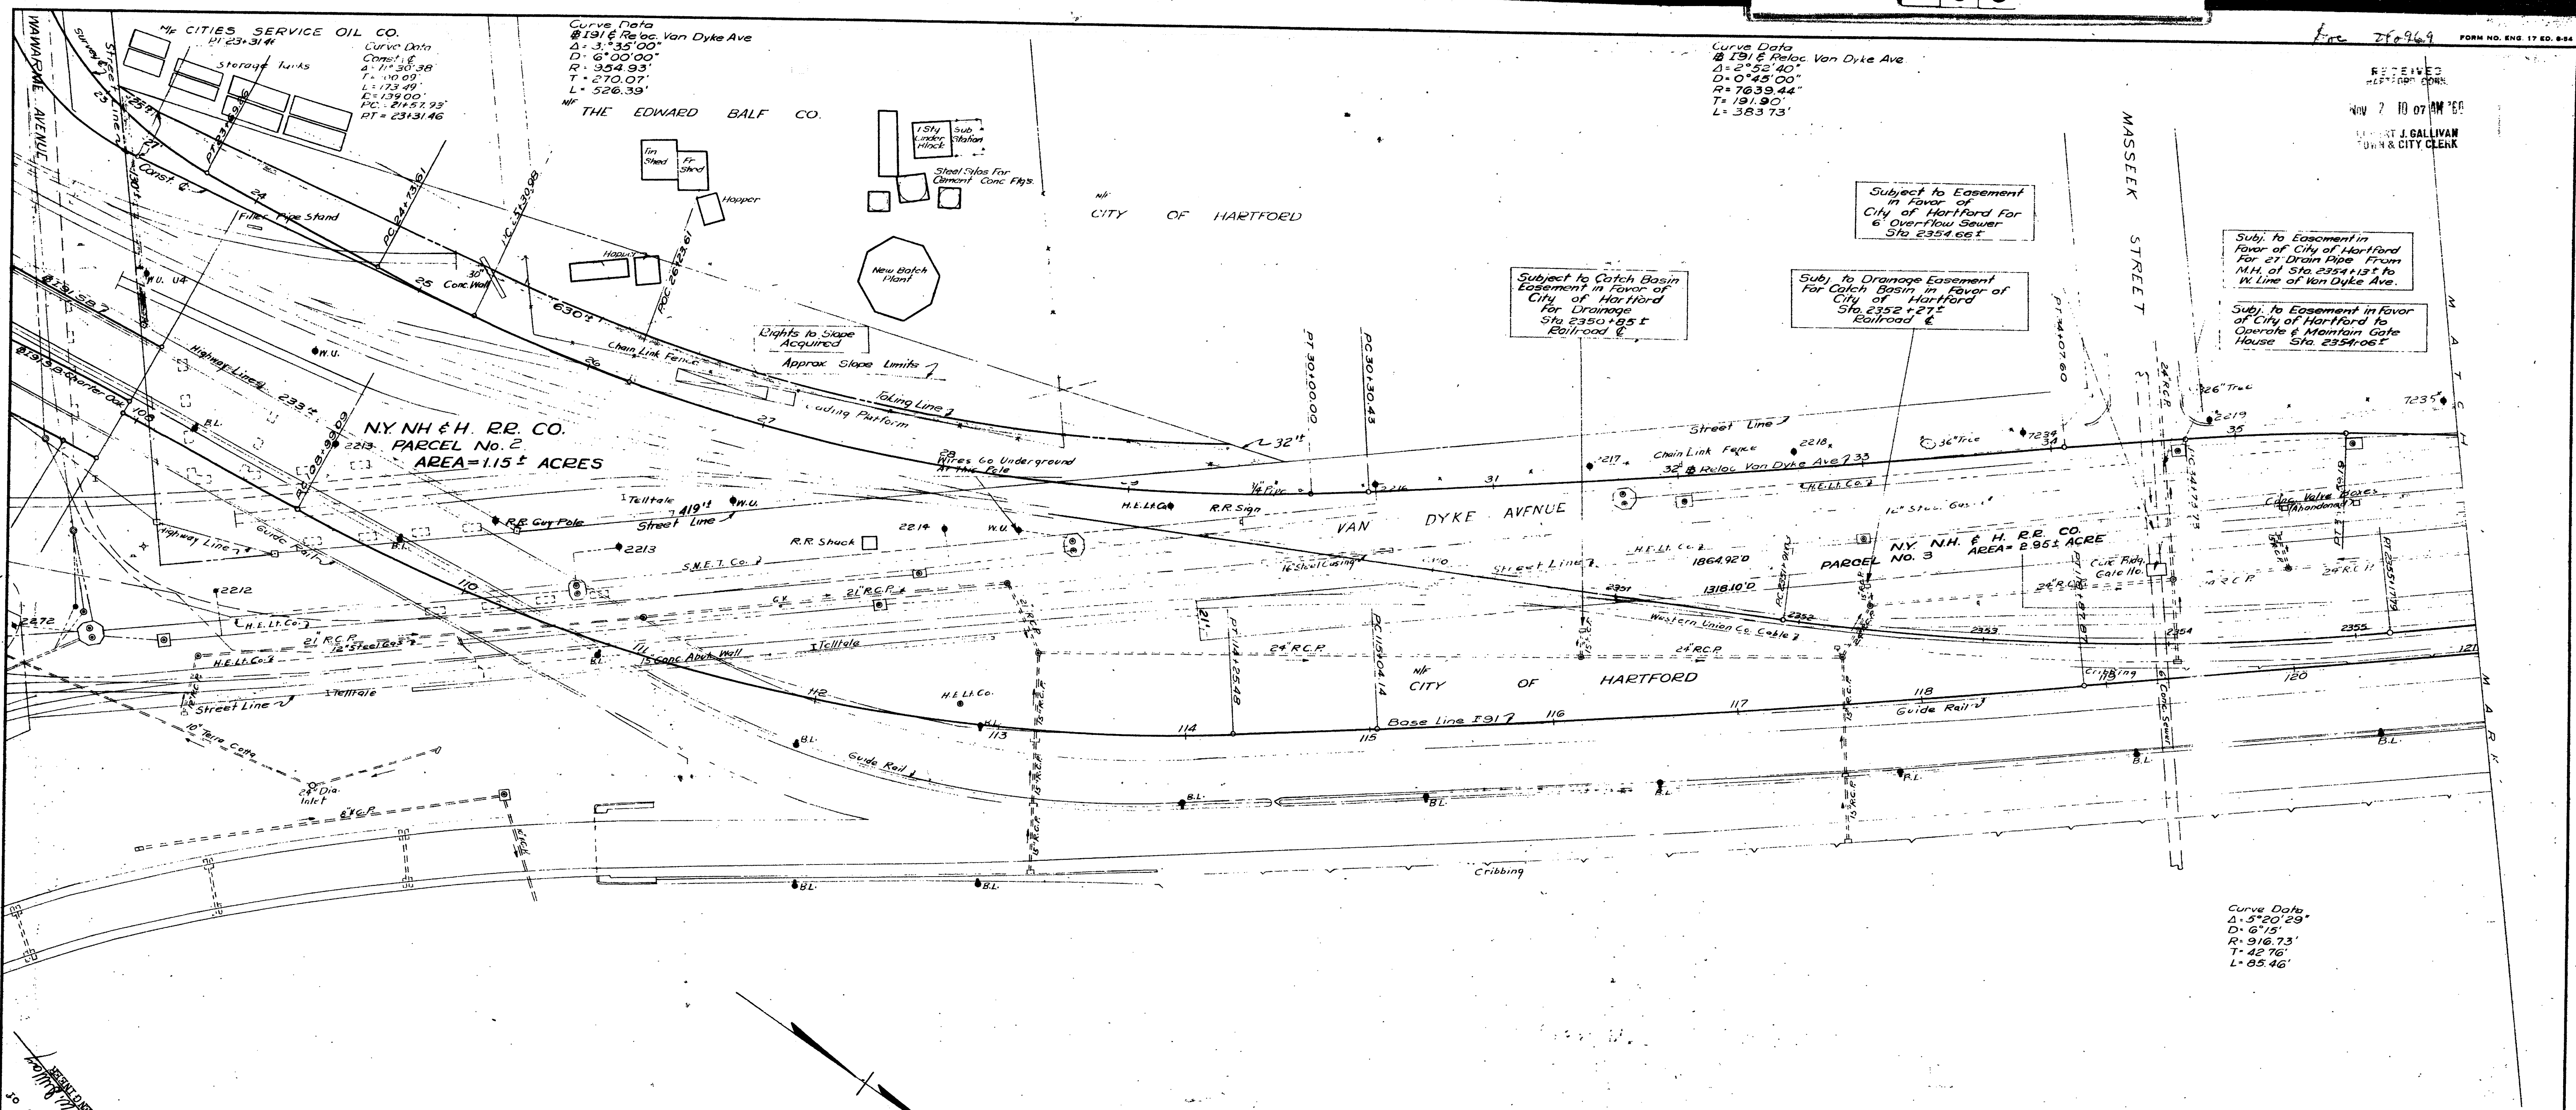

Curve Data
Δ: 5°20'29"
D: 6°15'
R: 916.73'
T: 42.76'
L: 85.46'

CITY OF HARTFORD
MAP SHOWING LAND ACQUIRED FROM
N.Y. N.H. & H. R.R. CO.
BY
THE STATE OF CONNECTICUT
HARTFORD - SPRINGFIELD EXPRESSWAY
DUTCH POINT INTERCHANGE
SCALE: 1"=40'
Howard S. Ives
HIGHWAY COMMISSIONER
Sept. 1960

I HEREBY CERTIFY THAT THIS MAP
IS SUBSTANTIALLY CORRECT TO THE
BEST OF MY KNOWLEDGE AND BELIEF.

Stanley L. Olsen, Inc.
Engineer of Surveys
DATE: Sept. 1960

THIS MAP CONFORMS TO CLASS D
OF CODE OF CONNECTICUT
TECHNICAL COUNCIL, INC.

TOWN NO. 63
PROJECT NO. 63-127
SERIAL NO. 7
SHEET 2 OF 5



10-17-60 By: [Signature]
Check by: [Signature]
10/17/60