


570

#251328

The portion of Airport Rd. shown on this plan is an established public street of the City of Hartford.
Nov. 17, 1960
Robert J. Gallivan
Asst. City Engineer

RECEIVED
HARTFORD, CONN.
Nov 17 10 32 AM '60
ROBERT J. GALLIVAN
TOWN & CITY CLERK

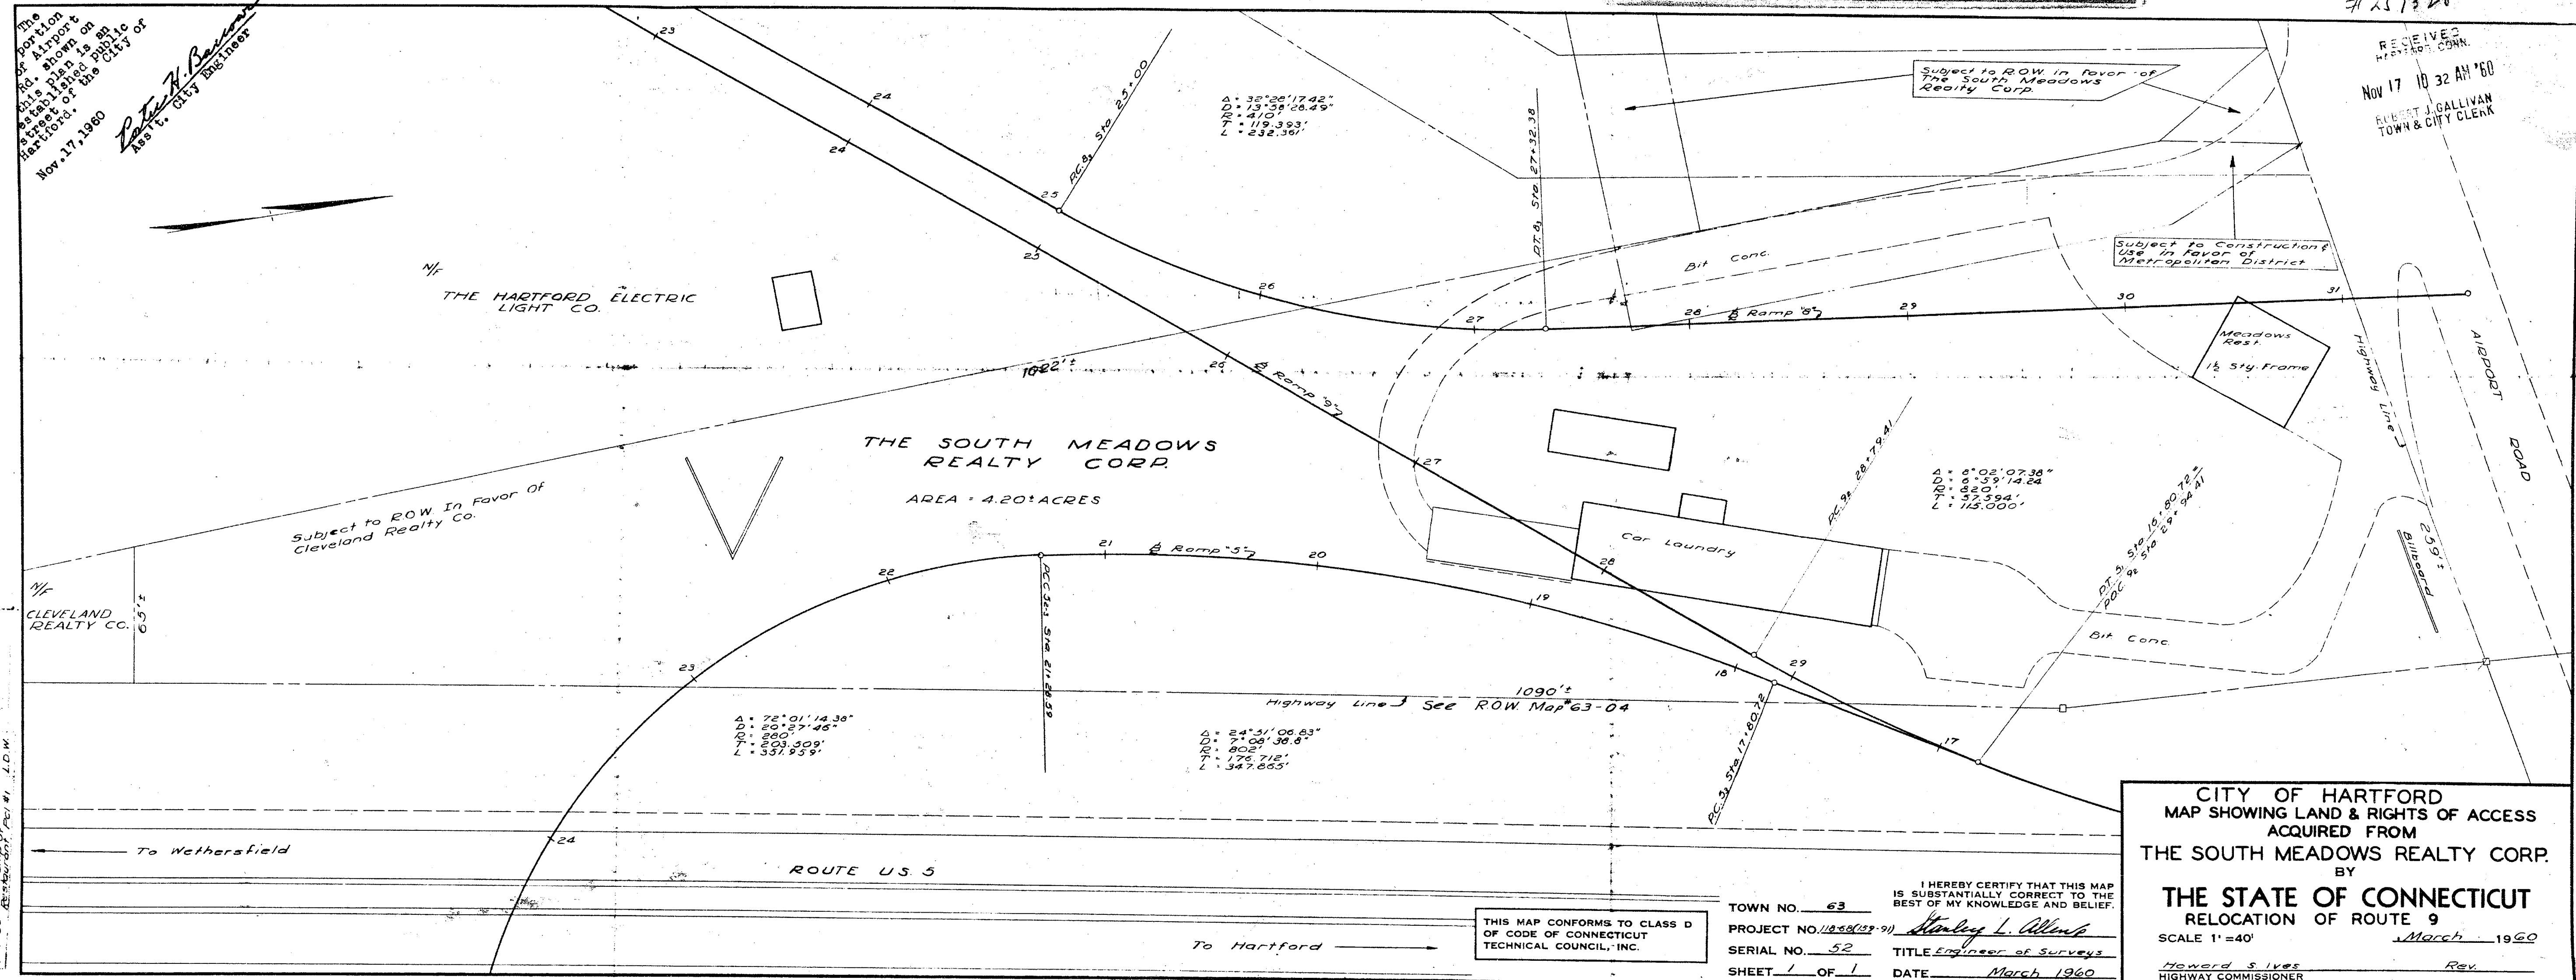

5-26-60 ROW Notes Added FJA
8-17-60 Ownership of Pct #1, L.O.W.
9-21-60 Map Ref. 2, 3, 4 L.O.W.

5-26-60 ROW Notes Added FJA
8-17-60 Ownership of Pct #1, L.O.W.

THIS MAP CONFORMS TO CLASS D
OF CODE OF CONNECTICUT
TECHNICAL COUNCIL, INC.

TOWN NO. 63
PROJECT NO. 11858(19-91)
SERIAL NO. 52
SHEET 1 OF 1
DATE March 1960
I HEREBY CERTIFY THAT THIS MAP
IS SUBSTANTIALLY CORRECT TO THE
BEST OF MY KNOWLEDGE AND BELIEF.
Stanley L. Allen
TITLE Engineer of Surveys

CITY OF HARTFORD
MAP SHOWING LAND & RIGHTS OF ACCESS
ACQUIRED FROM
THE SOUTH MEADOWS REALTY CORP.
BY
THE STATE OF CONNECTICUT
RELOCATION OF ROUTE 9
SCALE 1"=40'
March 1960
Howard S. Ives
HIGHWAY COMMISSIONER
Rev.



31X14

CE