

572


RECEIVED
HARTFORD CONN.
APR 25 11 01 AM '61
ROBERT J. GALLIVAN
TOWN & CITY CLERK

PROPERTY TO BE CONVEYED TO
PHOENIX MUTUAL LIFE INSURANCE CO.
HARTFORD
CONNECTICUT


SCALE 1"=40'

MAR. 1961
REVISED APRIL 1961

The portions of Prospect St.,
American Row, State St., Grove
St., and Front St., shown on this
plan are established public use
streets of the City of Hartford
April 25, 1961
Winifred W. Sullivan
CITY ENGINEER

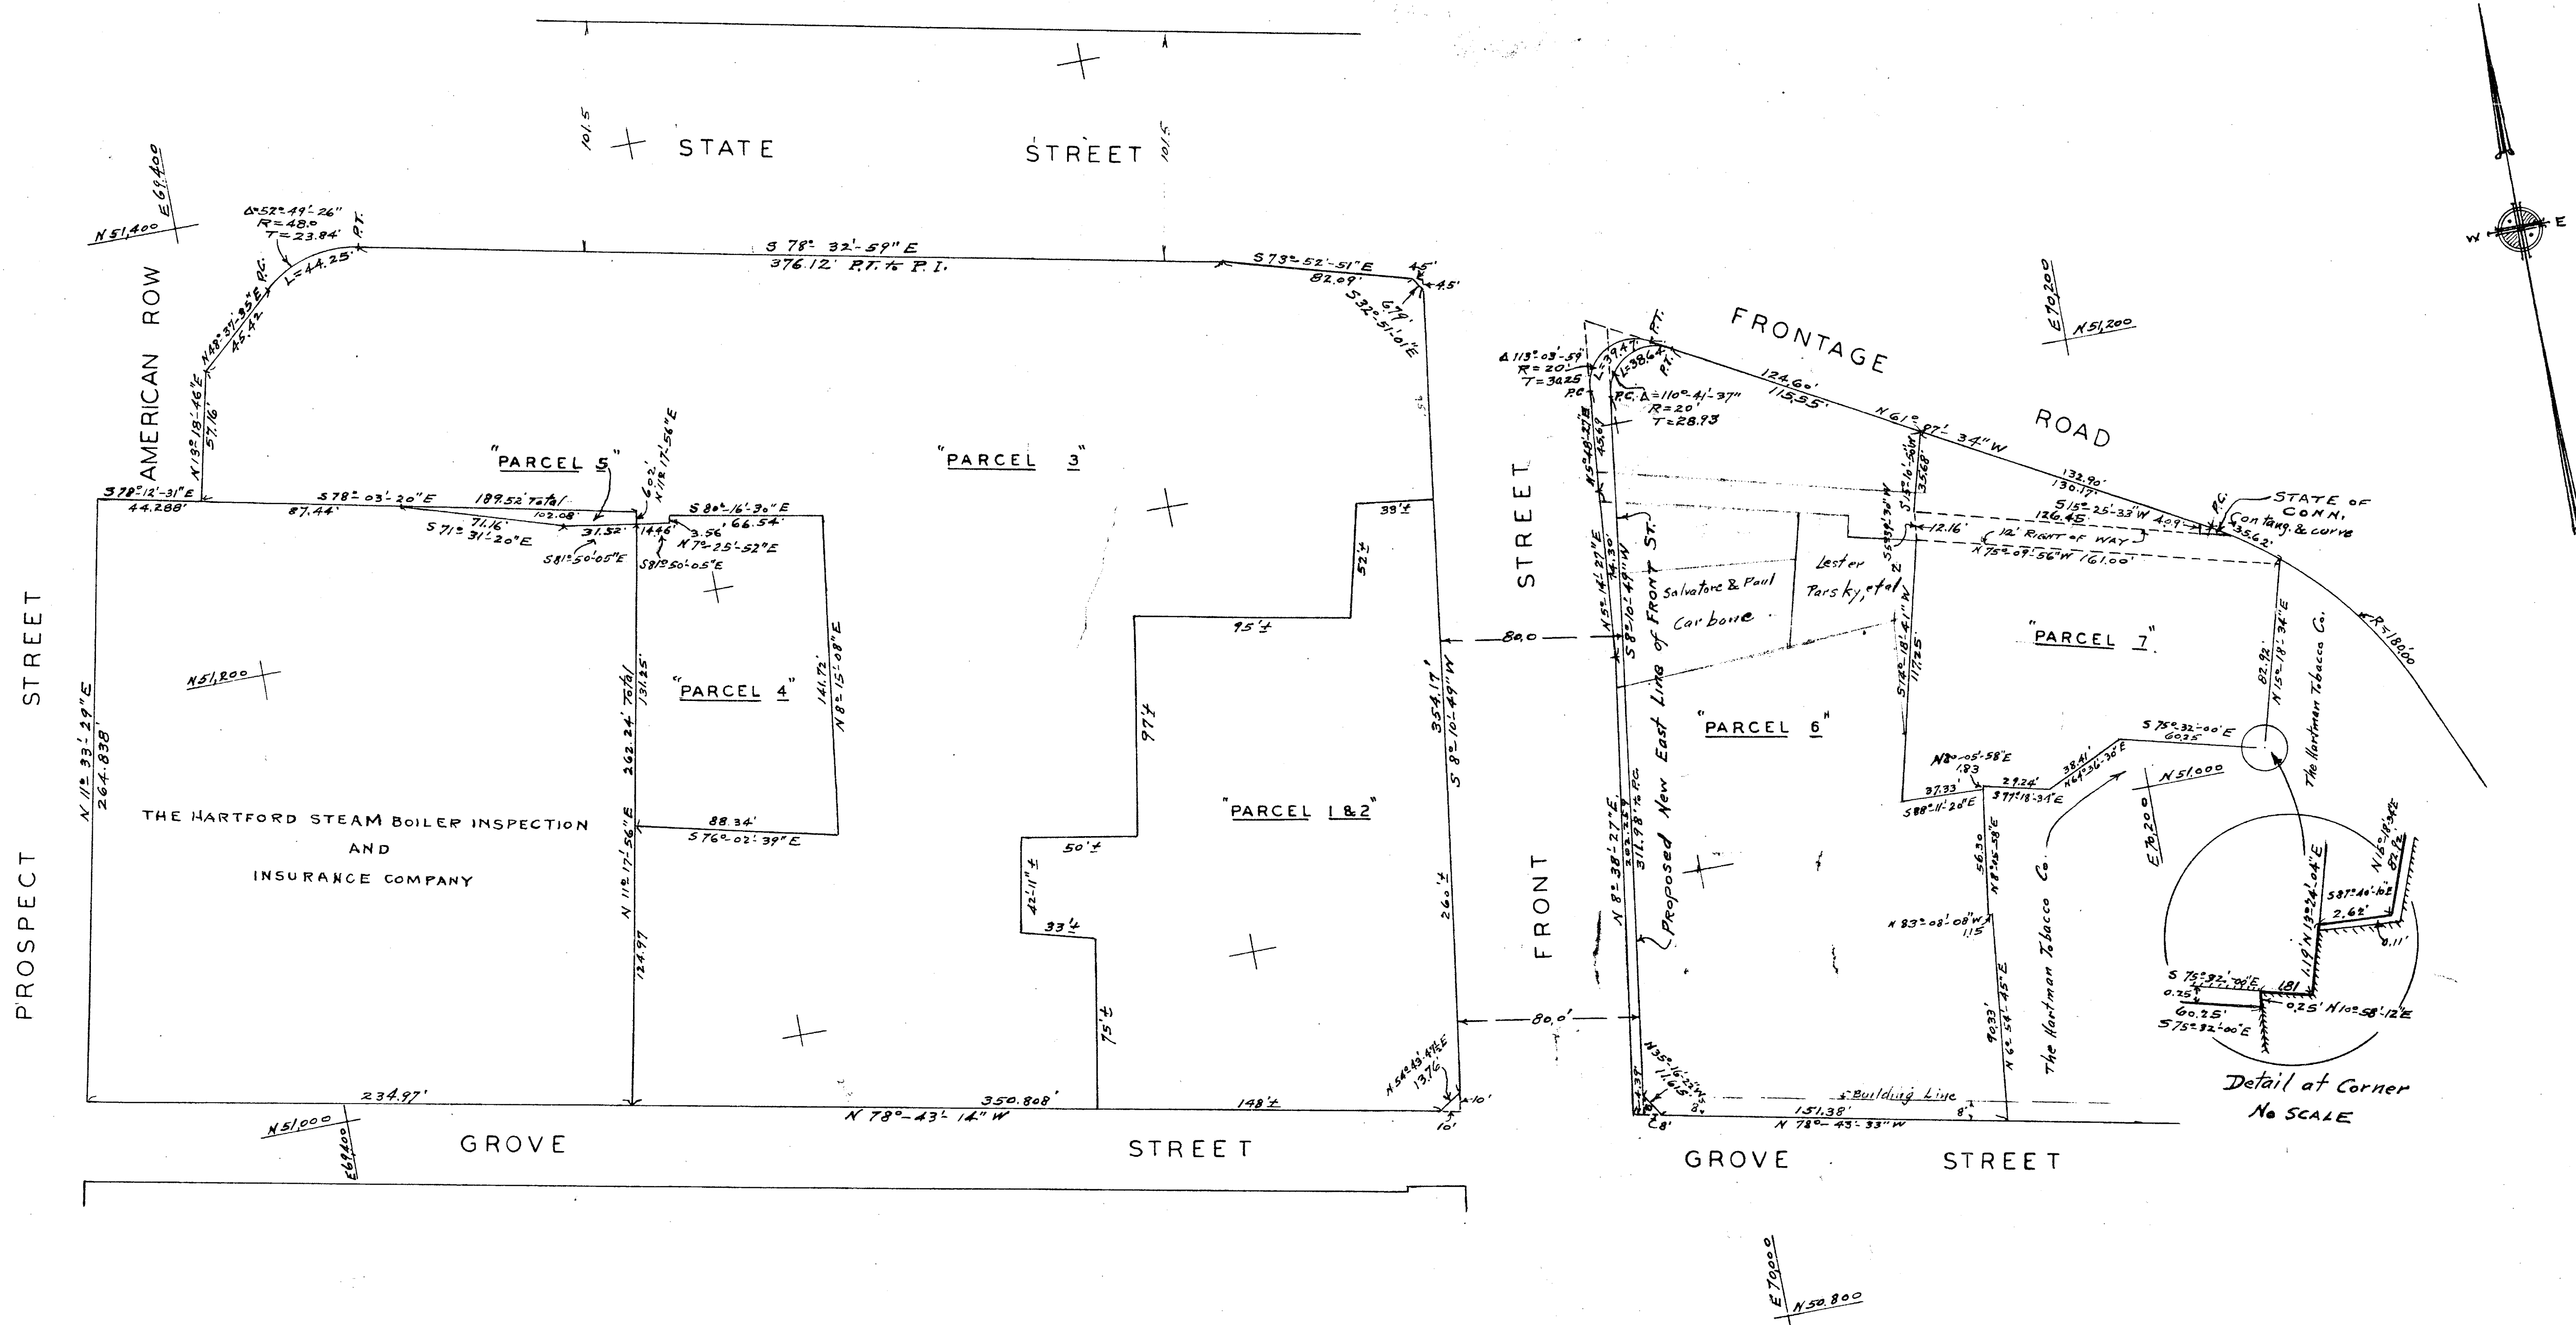

I hereby certify that this map is a true and correct
F. Perry Close

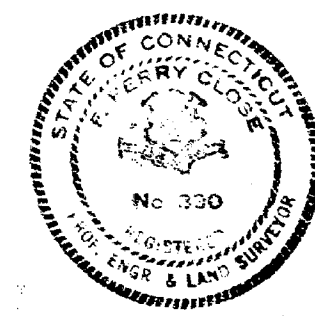

F. PERRY CLOSE
& ASSOCIATES
CIVIL ENGINEERS
49 PEARL ST.
HARTFORD, CT.
SURVEY H.S.J. 1961
DATE March 20, 1961

0 INCHES 1 2 3 4