


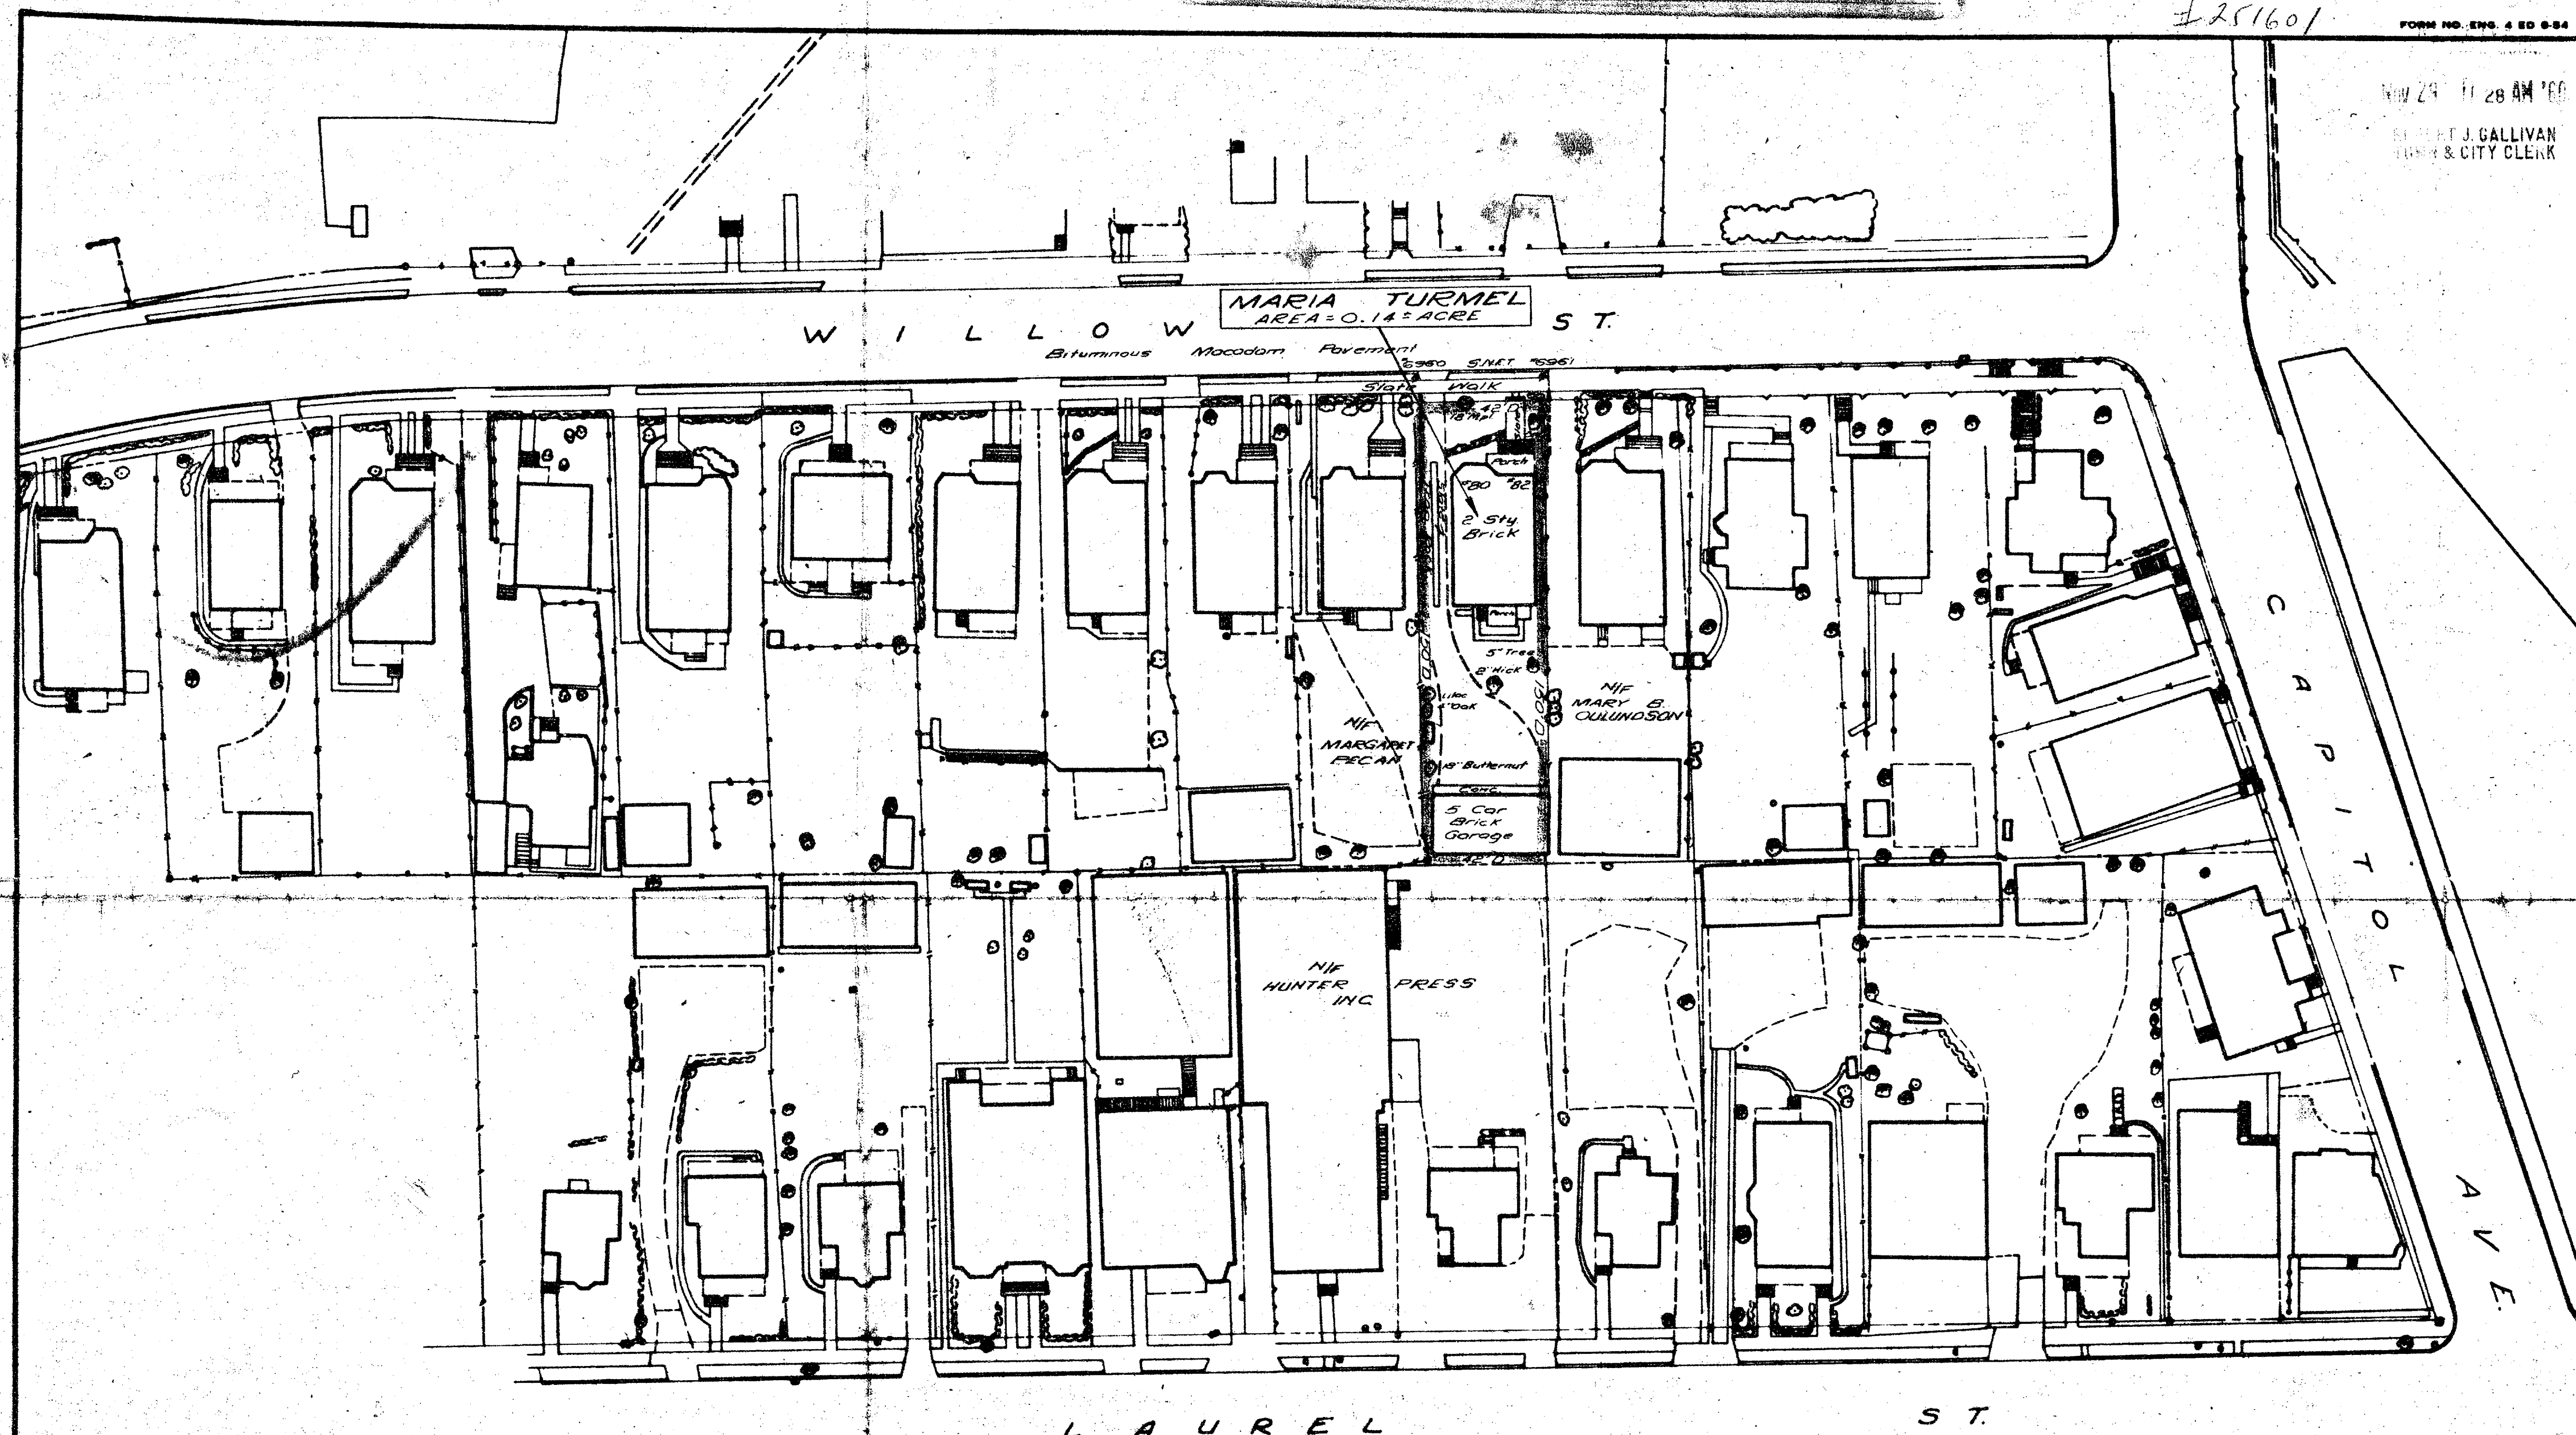

LAUREL

57

CITY OF HARTFORD

MAP SHOWING LAND ACQUIRED FROM

MARIA TURMEL

THE STATE OF CONNECTICUT

SCALE 1" = 40'

May 1959

Newman E. Argreaves
HIGHWAY COMMISSIONER

THIS MAP CONFORMS TO CLASS D
OF CODE OF CONNECTICUT
TECHNICAL COUNCIL, INC.

SECTION NO. 345

TOWN NO. 63

PROJECT NO. 25

SERIAL NO. 122

SHEET 1 OF 1

I HEREBY CERTIFY THAT THIS MAP
IS SUBSTANTIALLY CORRECT TO THE
BEST OF MY KNOWLEDGE AND BELIEF.

Thomas H. Sellen

TITLE Eng Hwy Design

DATE *Nov 1959*

DATE 7-10-53

NOV. 1960
on the
Laurel
streets of the
City and
Captions of
Willow
of Baltimore,
Md.
shown public

City Engineer

