

574-1

The portions of Rose St., Olive St. and Wellington St. shown on this plan are established public streets of the City of Hartford.

May 24, 1961

Walter W. Dillay
City Engineer


#25587P

FORM NO. ENG. 4-10-54

RECEIVED
HARTFORD CONN.

MAY 24 10 5 AM '61

ROBERT J. SULLIVAN
TOWN & CITY CLERK

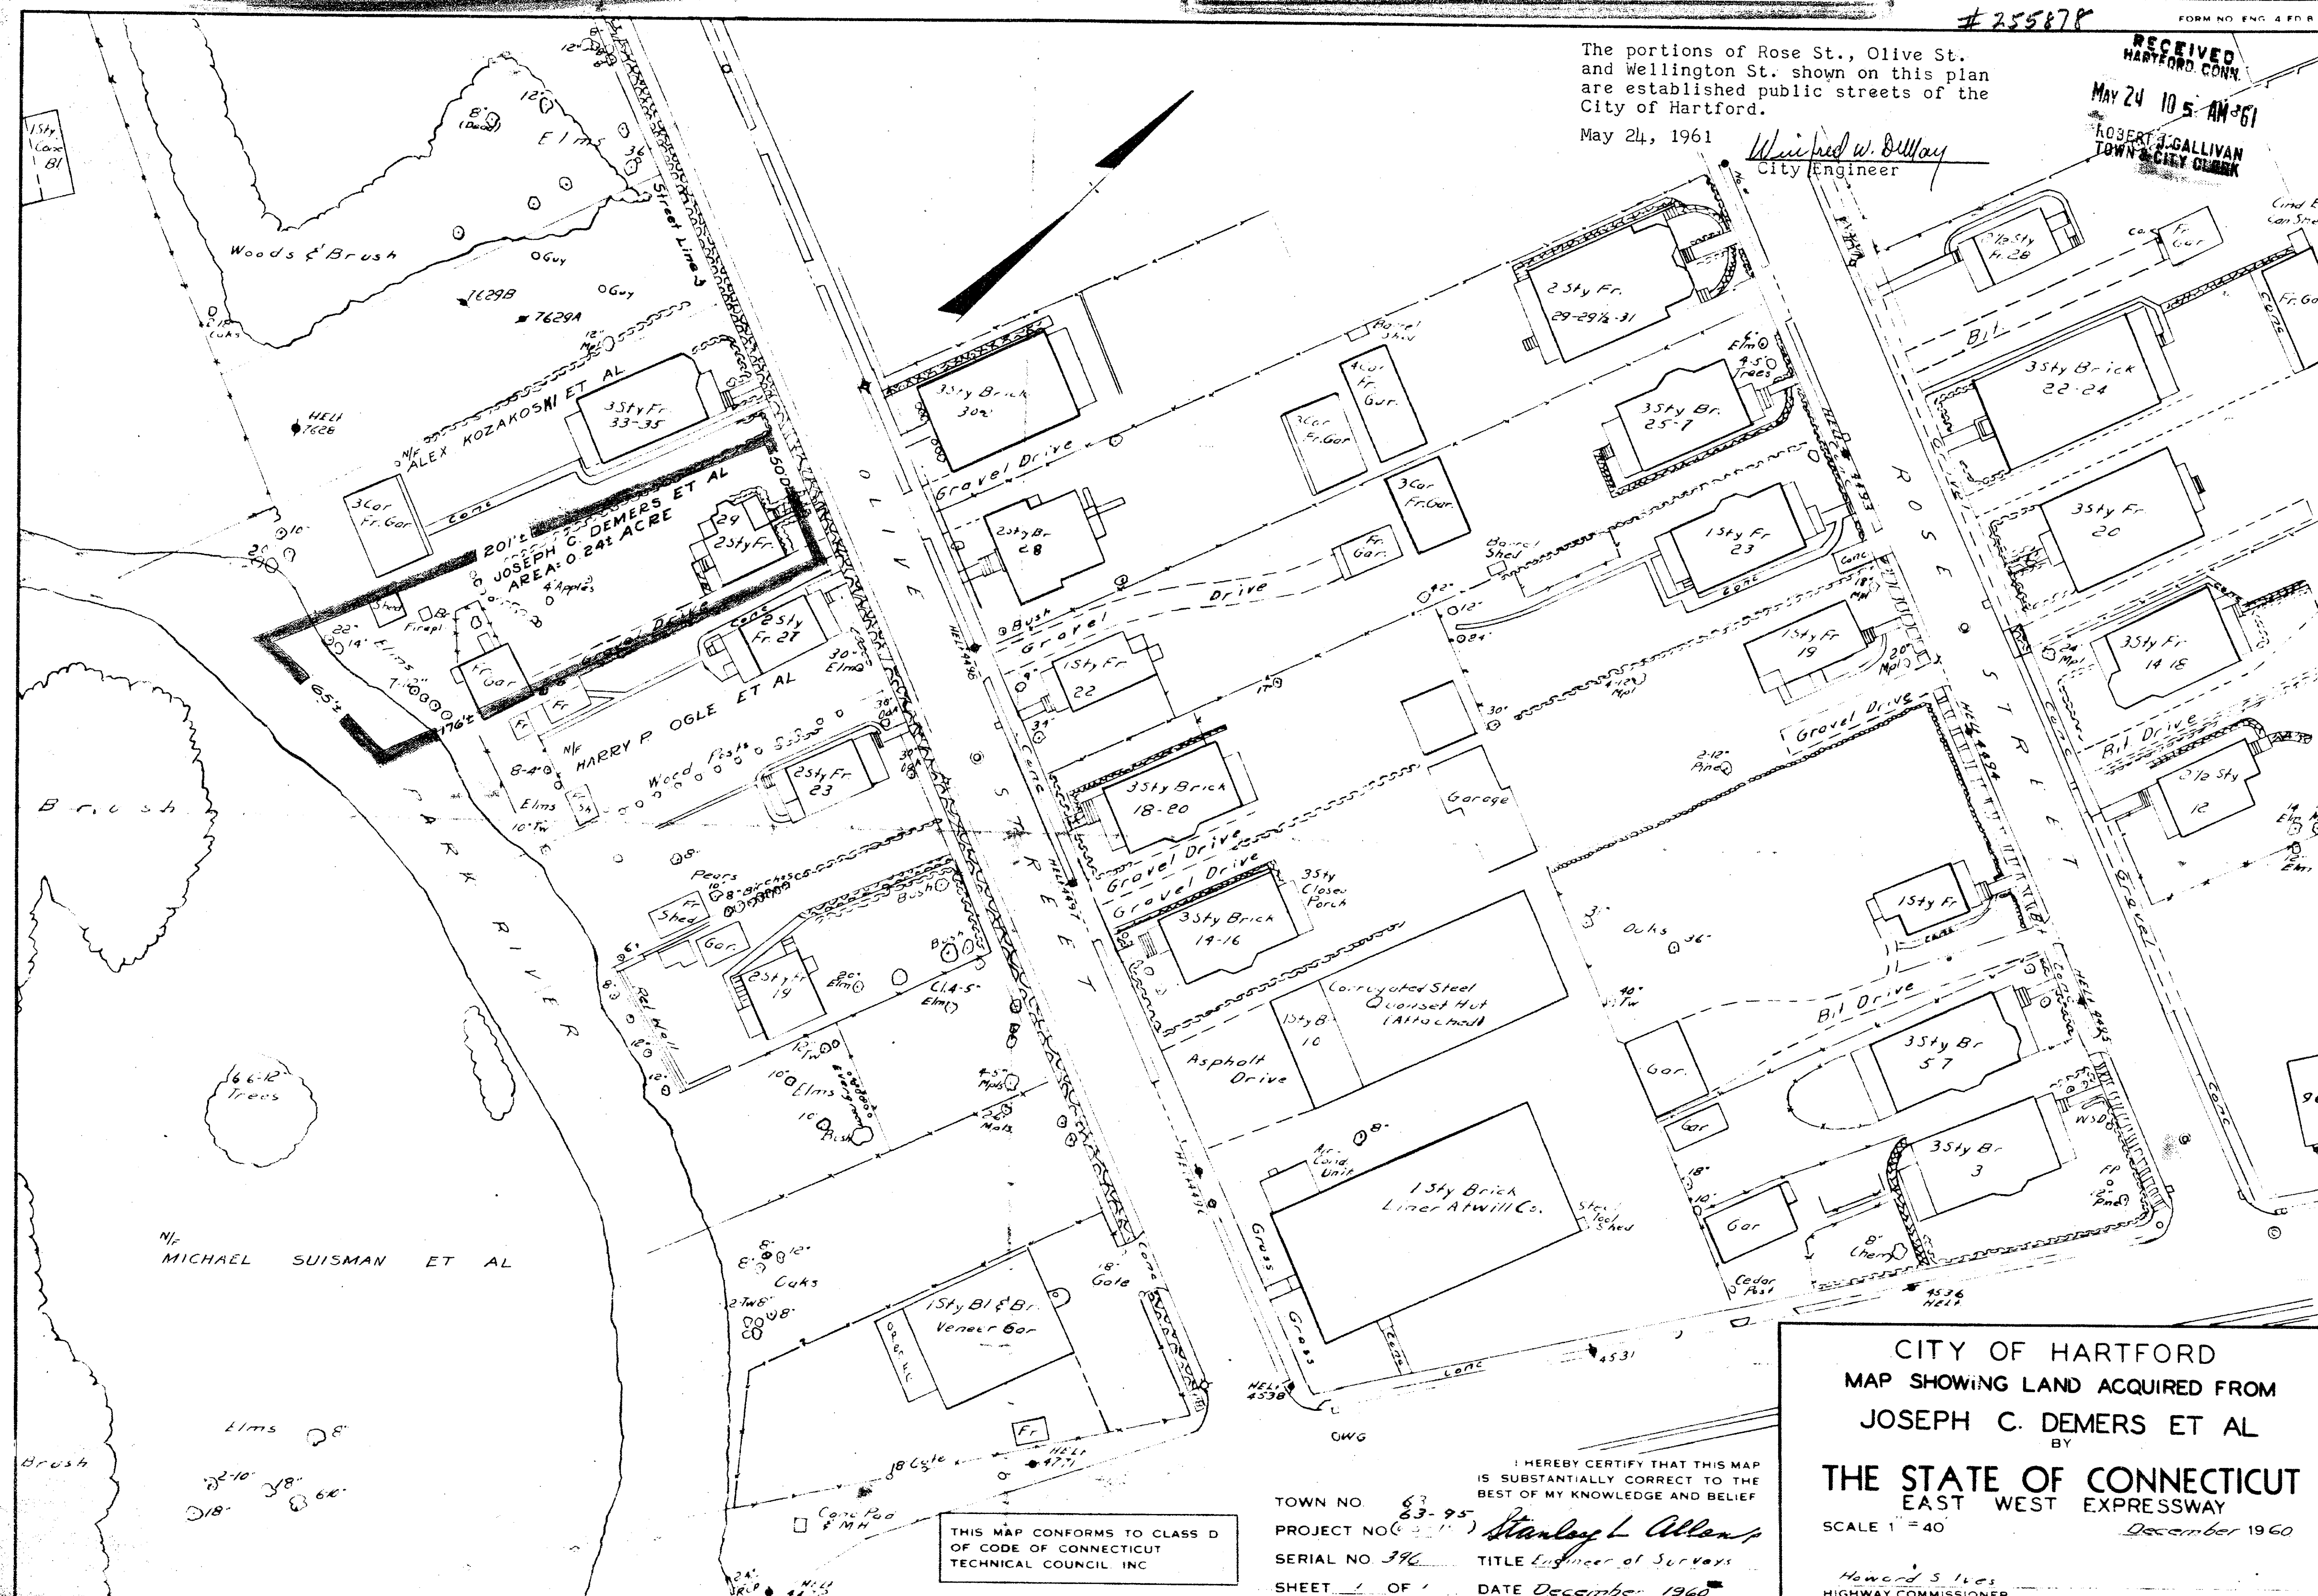

CITY OF HARTFORD
MAP SHOWING LAND ACQUIRED FROM
JOSEPH C. DEMERS ET AL
BY
THE STATE OF CONNECTICUT
EAST WEST EXPRESSWAY
SCALE 1" = 40'
December 1960

HEREBY CERTIFY THAT THIS MAP
IS SUBSTANTIALLY CORRECT TO THE
BEST OF MY KNOWLEDGE AND BELIEF
TOWN NO. 63-95
PROJECT NO. 376
SHEET 1 OF 1
DATE December 1960
Stanley L. Allen
Engineer of Surveyors

THIS MAP CONFORMS TO CLASS D
OF CODE OF CONNECTICUT
TECHNICAL COUNCIL INC

0 INCHES 1 2 3 4