

574-2

#260871


FORM NO. ENG. 3 ED. 6-59

RECEIVED  
HARTFORD, CONN.

Dec 8 10 48 AM '61

ROBERT J. GALLIVAN  
TOWN & CITY CLERK

The  
portions of  
Huntley Ave. and  
this plan are shown  
ed public streets of the  
City of Hartford.  
Dec. 11, 1961

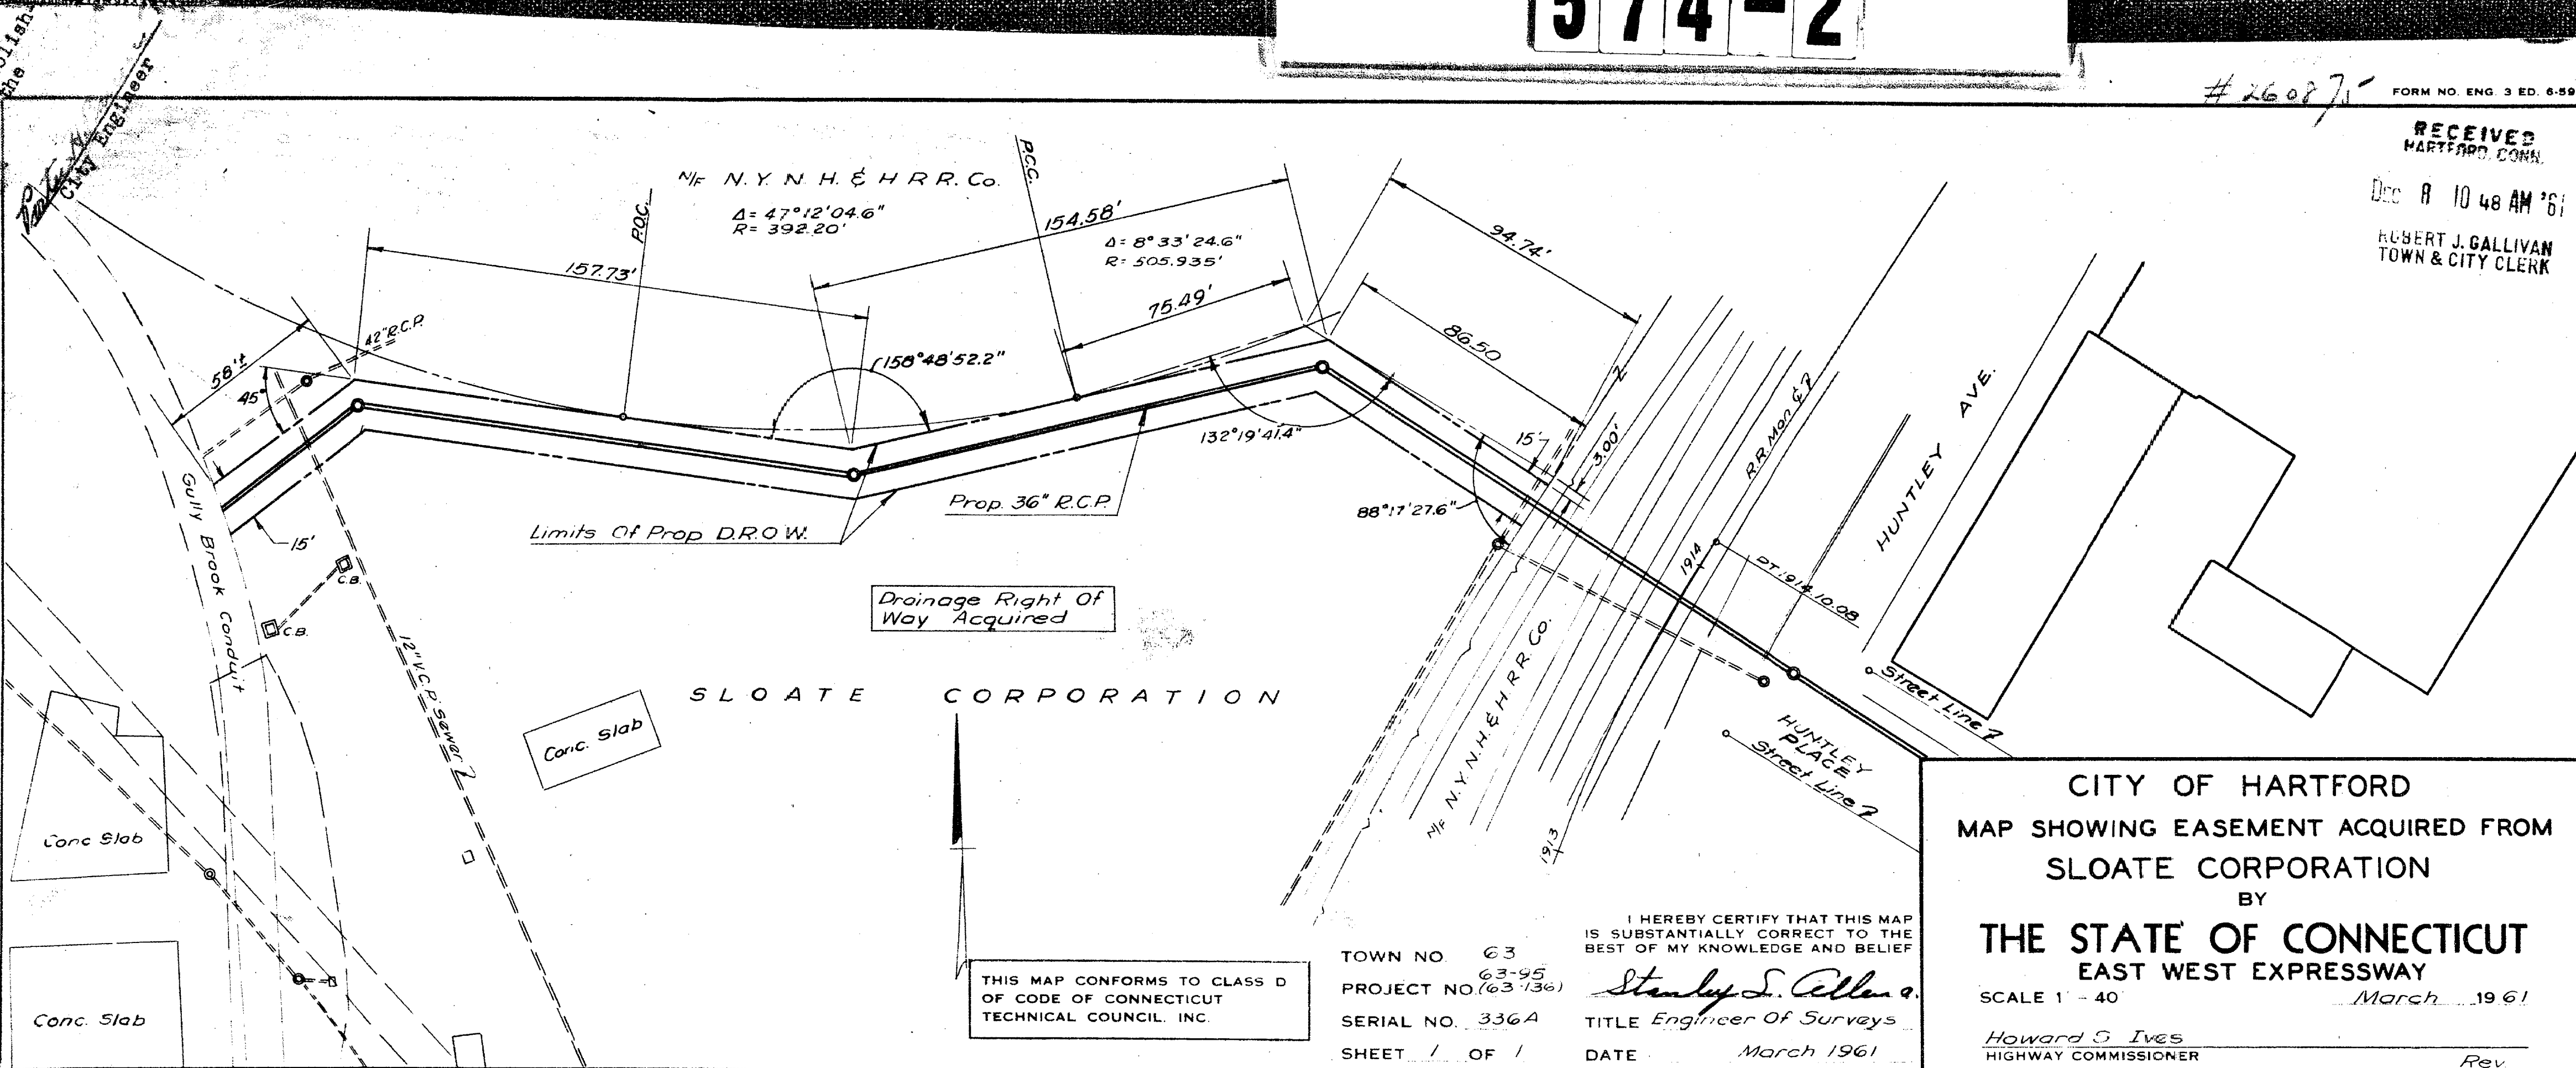

|        |      |        |     |          |
|--------|------|--------|-----|----------|
| L.D.W. | M.K. | M.O.W. | Rev | 10-9-61  |
|        |      |        |     | 10-12-61 |
|        |      |        |     | 10-11-61 |

THIS MAP CONFORMS TO CLASS D  
OF CODE OF CONNECTICUT  
TECHNICAL COUNCIL, INC.

TOWN NO. 63  
PROJECT NO. 63-95  
SERIAL NO. 336A  
SHEET 1 OF 1

I HEREBY CERTIFY THAT THIS MAP  
IS SUBSTANTIALLY CORRECT TO THE  
BEST OF MY KNOWLEDGE AND BELIEF

Stanley S. Allen  
TITLE Engineer Of Surveys  
DATE March 1961

CITY OF HARTFORD  
MAP SHOWING EASEMENT ACQUIRED FROM  
SLOATE CORPORATION  
BY  
THE STATE OF CONNECTICUT  
EAST WEST EXPRESSWAY  
SCALE 1" = 40'  
March 1961  
Howard S. Ives  
HIGHWAY COMMISSIONER  
Rev  
C.E.

