


576

$\Delta = 30^{\circ}-48'-42.1''$
 $D = 4^{\circ}-30'-00.0''$
 $T = 350.849$
 $L = 684.705'$
 $R = 1273.240'$

#255874

MAY 24 10 52 AM '61
 FORM 22-61

RECEIVED
 MAY 24 10 59 AM '61
 ROBERT J. SULLIVAN
 TOWN & CITY CLERK

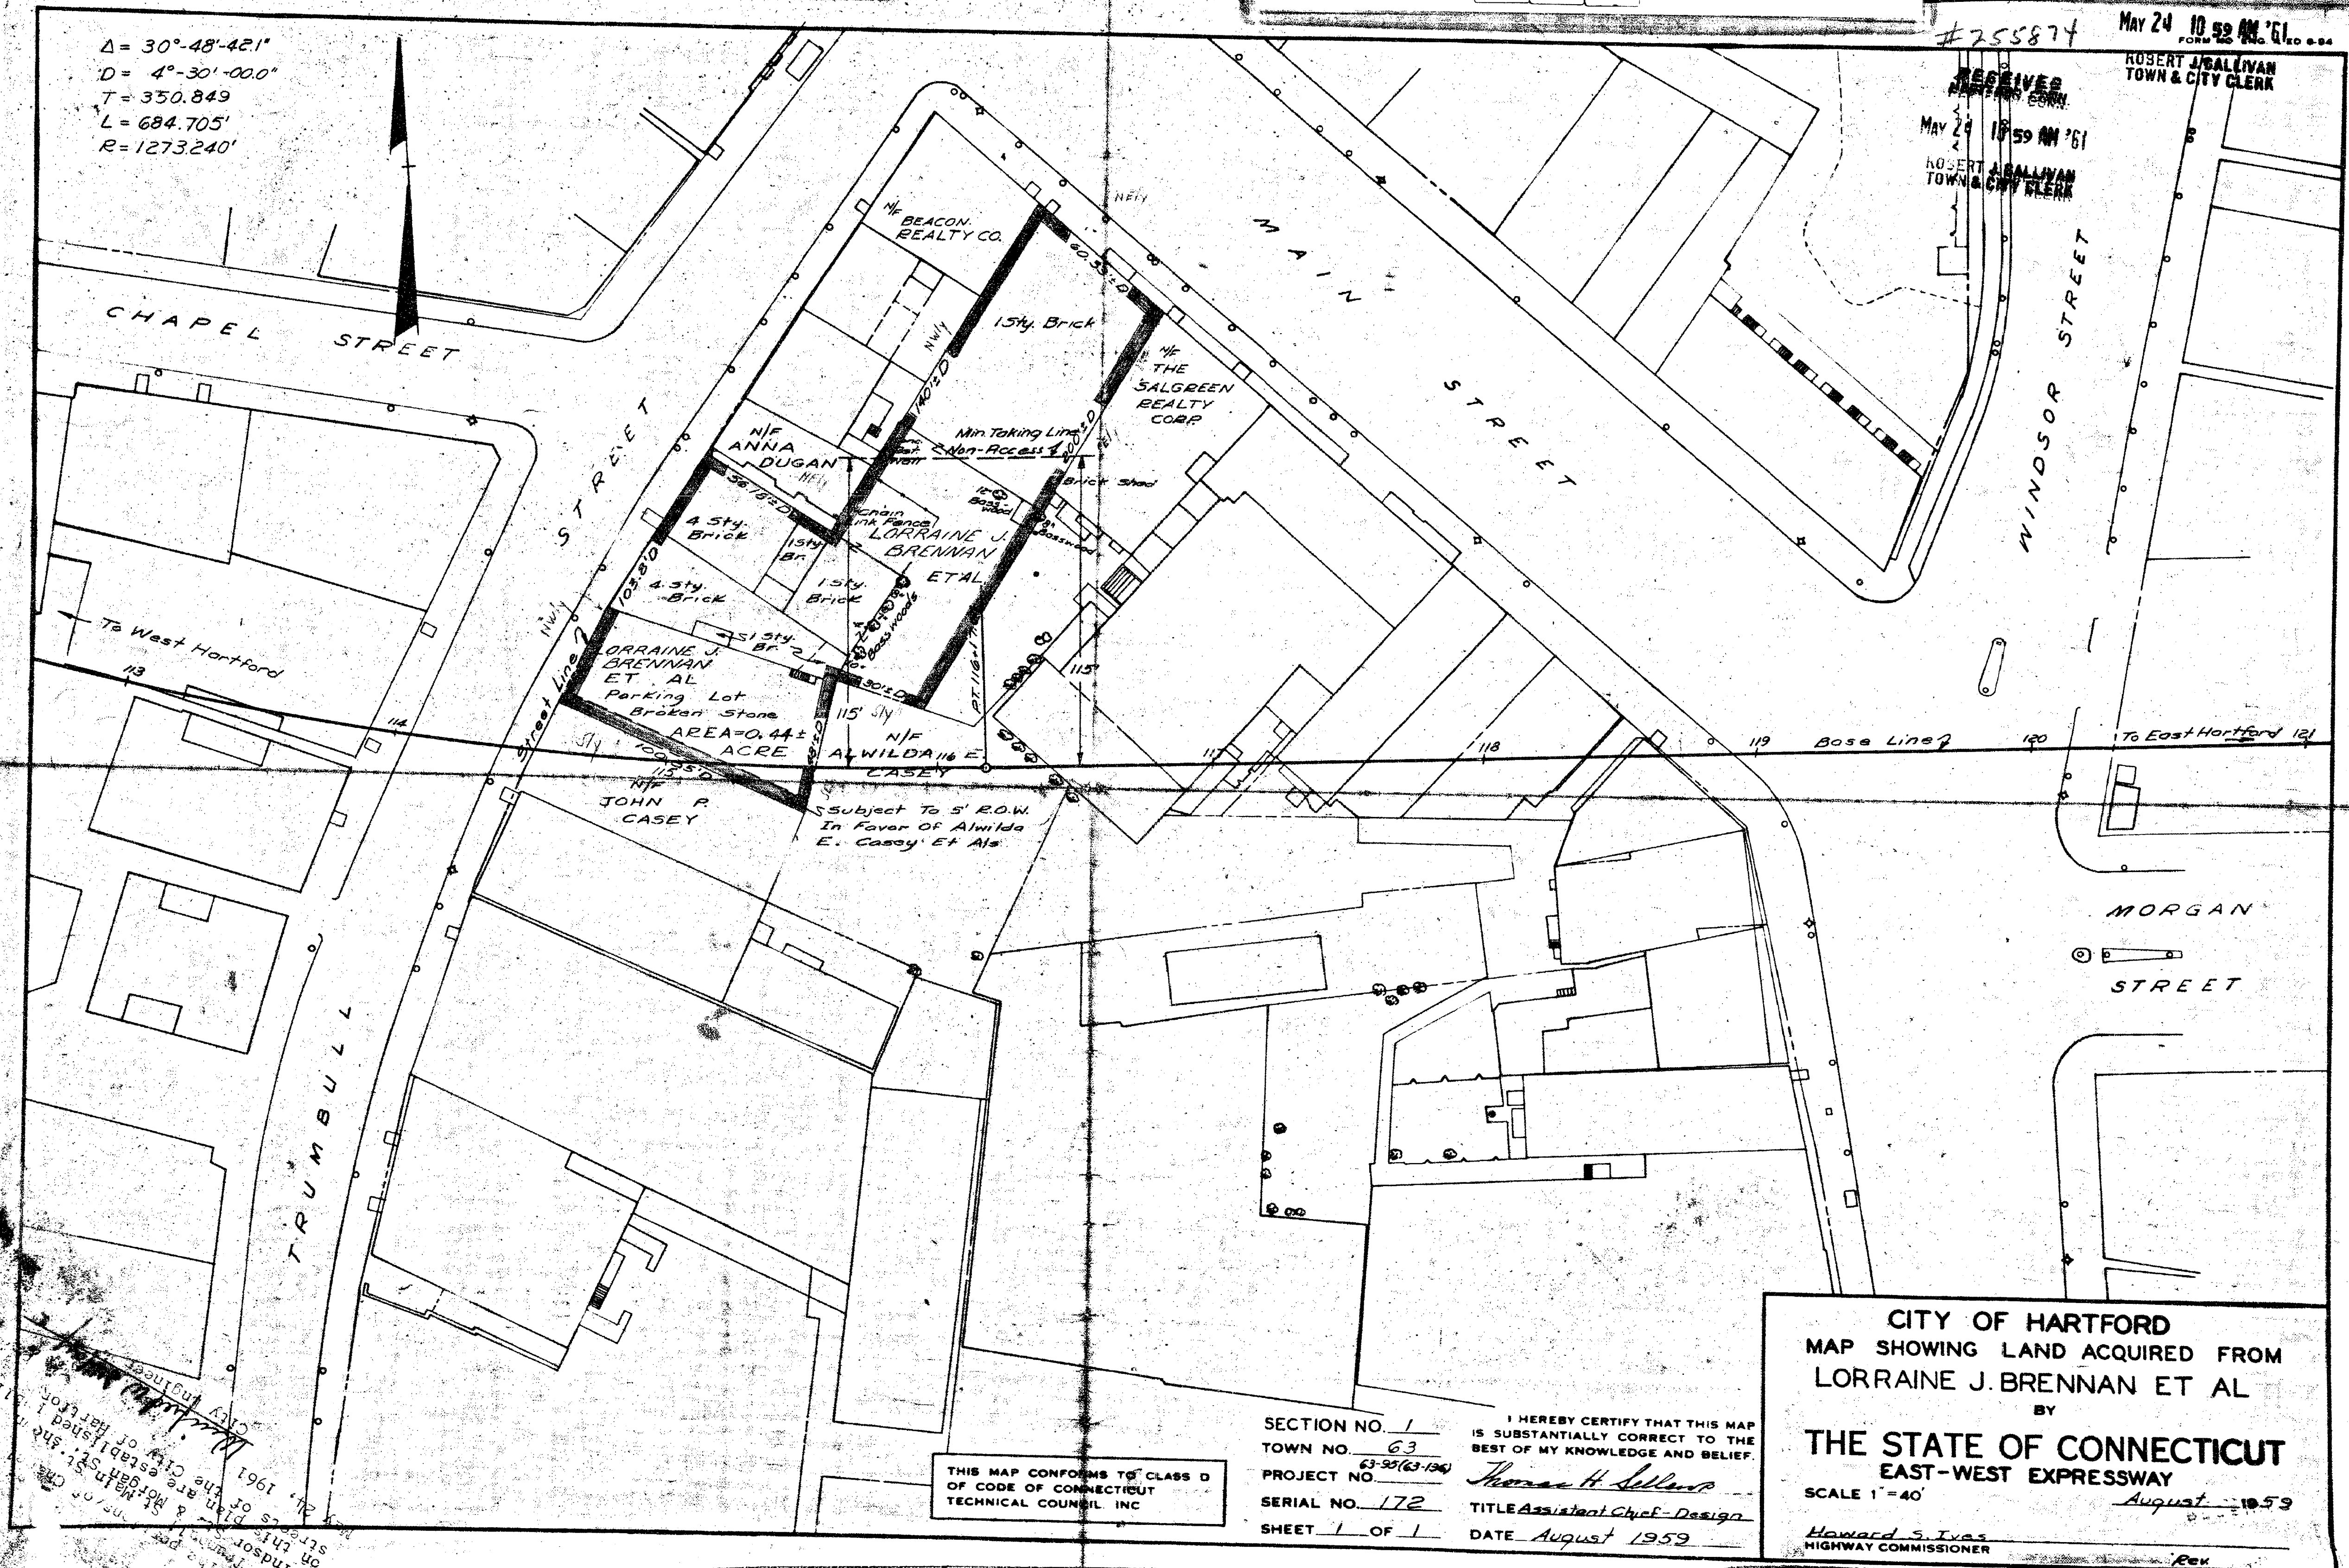

CITY OF HARTFORD
 MAP SHOWING LAND ACQUIRED FROM
 LORRAINE J. BRENNAN ET AL
 BY
THE STATE OF CONNECTICUT
 EAST-WEST EXPRESSWAY
 SCALE 1" = 40'
 August 1959
 Howard S. Ives
 HIGHWAY COMMISSIONER

SECTION NO. 1
 TOWN NO. 63
 PROJECT NO. 63-95(63-136)
 SERIAL NO. 172
 SHEET 1 OF 1
 I HEREBY CERTIFY THAT THIS MAP
 IS SUBSTANTIALLY CORRECT TO THE
 BEST OF MY KNOWLEDGE AND BELIEF.
 Thomas H. Sullivan
 TITLE Assistant Chief-Design
 DATE August 1959

THIS MAP CONFORMS TO CLASS D
 OF CODE OF CONNECTICUT
 TECHNICAL COUNCIL INC



Windsor Street
 Morgan Street
 Trumbull Street
 Chapel Street
 Main Street
 Windsor Street
 Morgan Street
 Trumbull Street
 Chapel Street
 Main Street