


576-2

261404

The portions of Broad St.,
Queen St. and Flower St. shown
on this plan are established
public streets of the City of
Hartford.

Jan. 3, 1962
DAVID C. ABRAHAMSON
Patricia Barrow
City Engineer

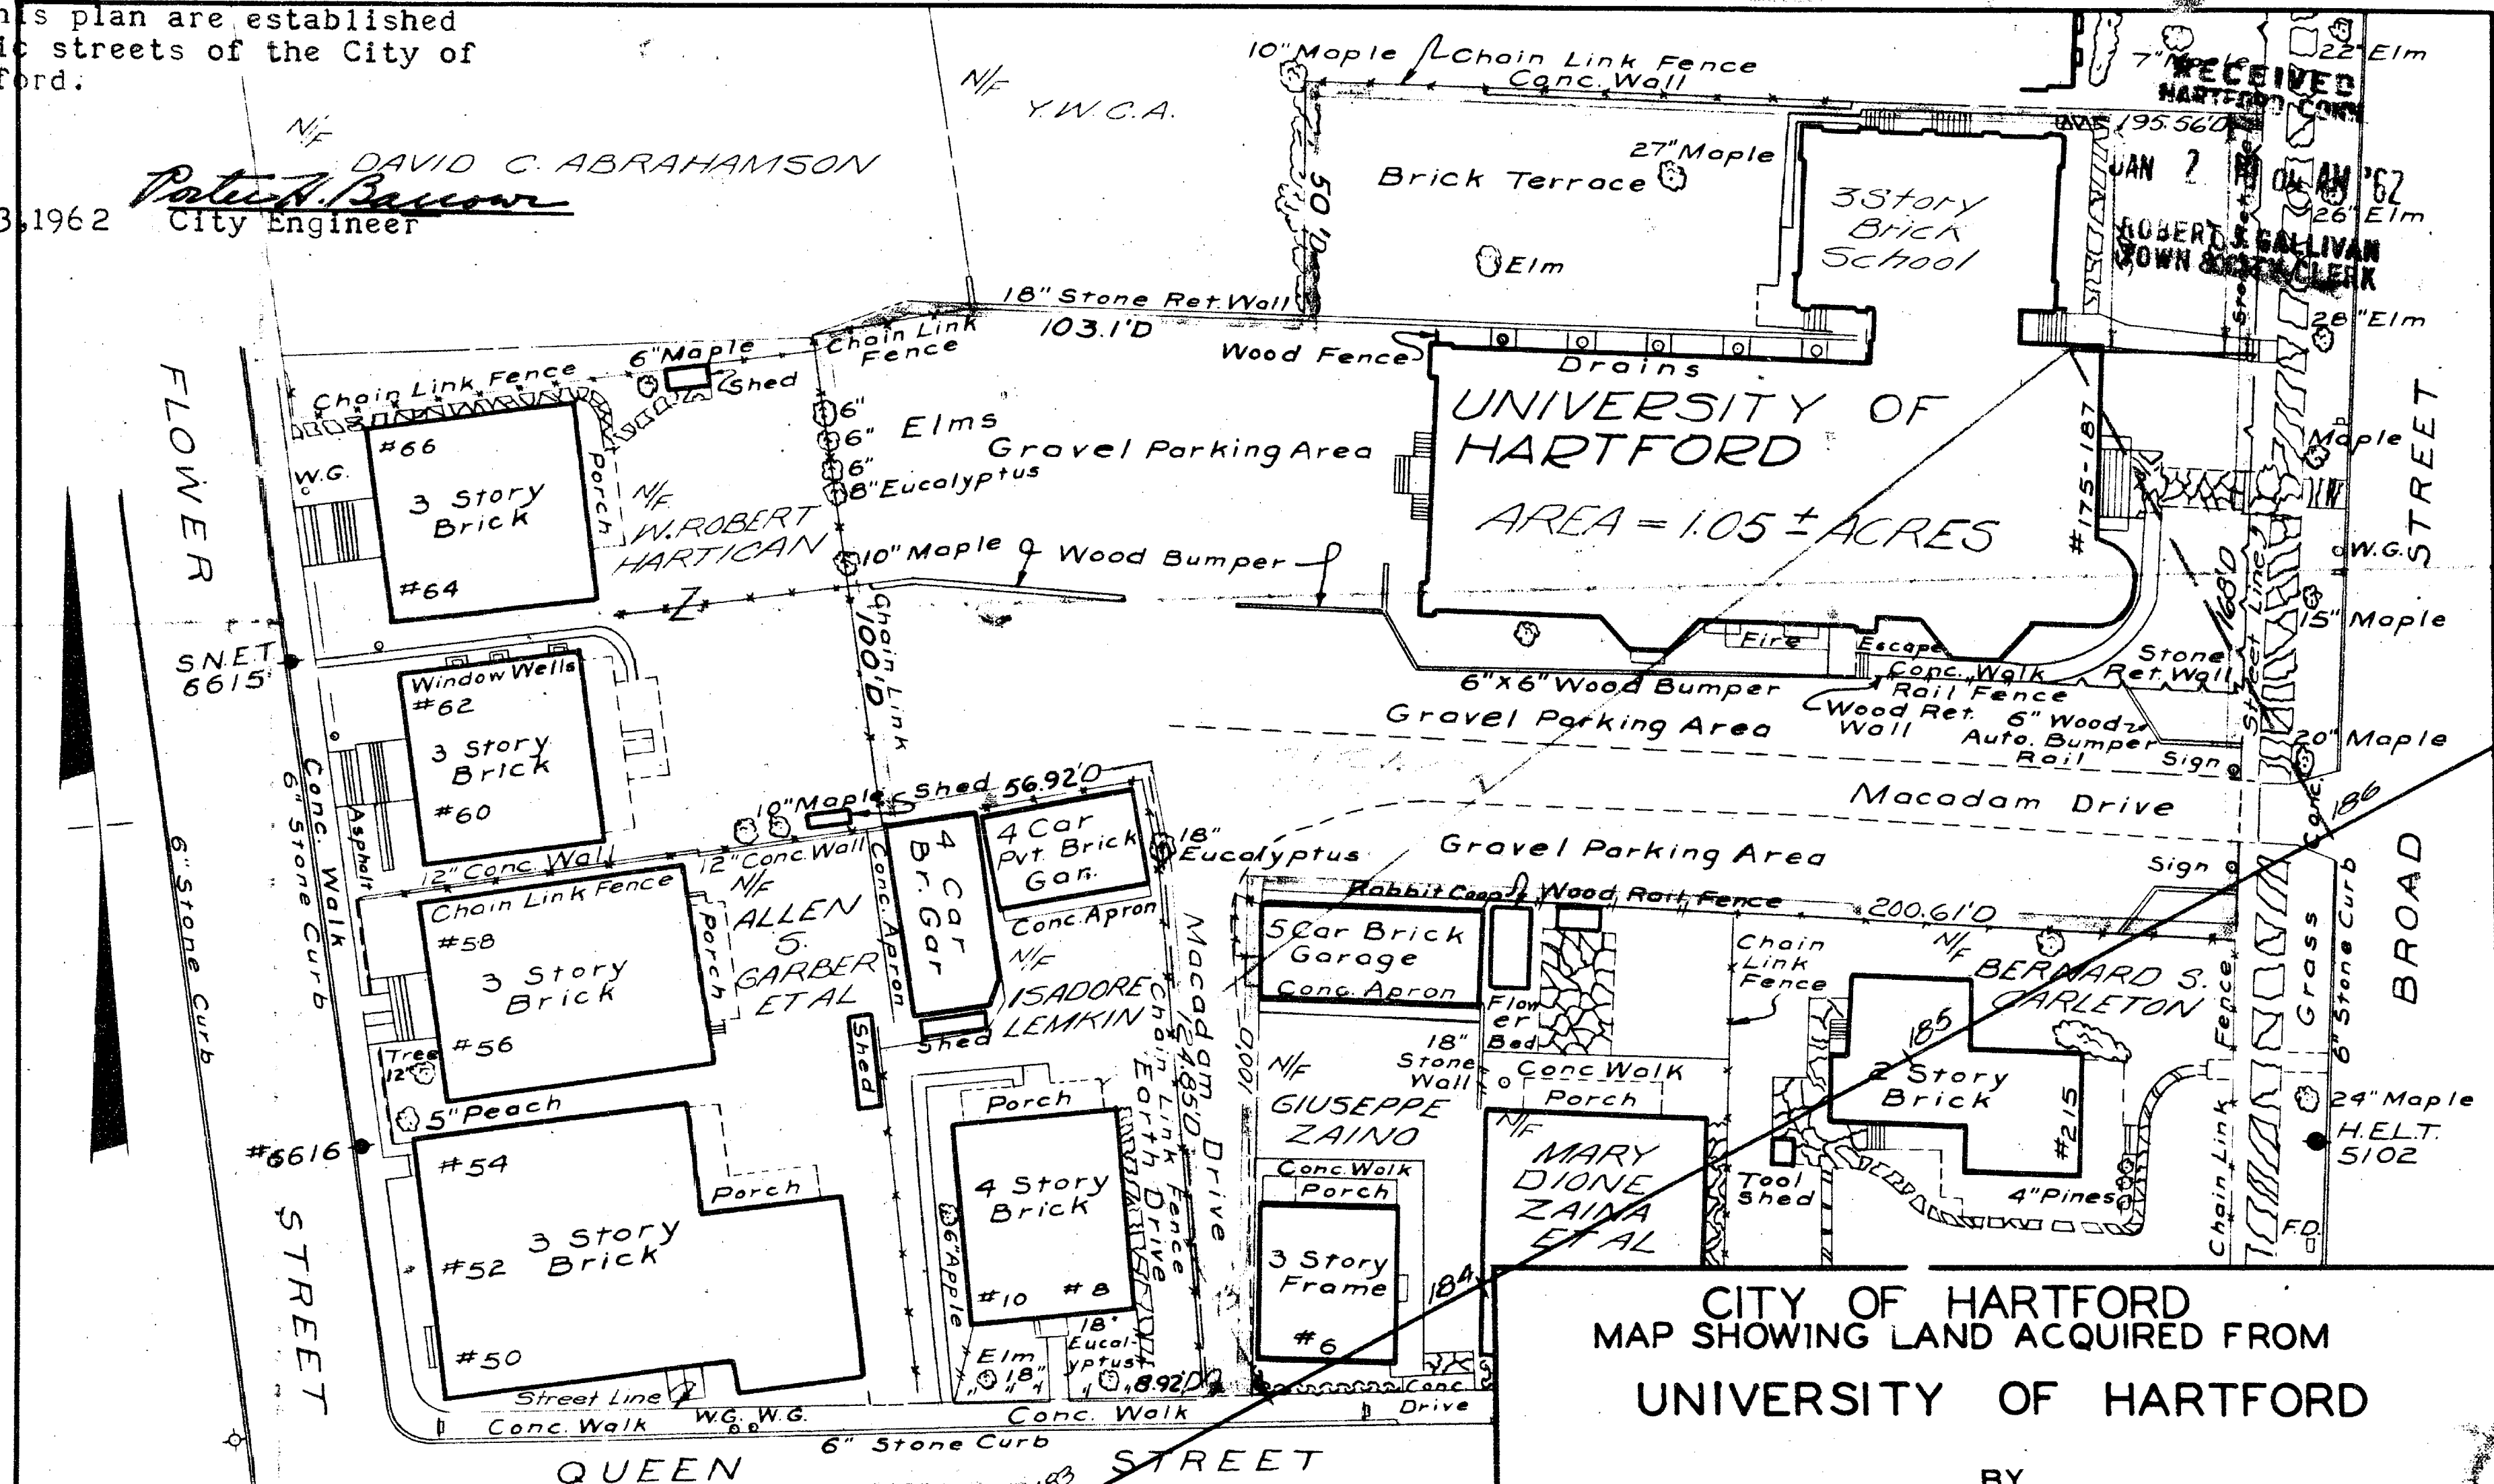

CITY OF HARTFORD
MAP SHOWING LAND ACQUIRED FROM
UNIVERSITY OF HARTFORD

BY
THE STATE OF CONNECTICUT
EAST-WEST EXPRESSWAY

SCALE 1" = 40' July 19 61


Howard S. Ives
HIGHWAY COMMISSIONER
Rev.

HEREBY CERTIFY THAT THIS MAP
IS SUBSTANTIALLY CORRECT TO THE
BEST OF MY KNOWLEDGE AND BELIEF

TOWN NO. 63
PROJECT NO. 63-93
SERIAL NO. 454
SHEET 1 OF 1
DATE July 1961
TITLE Engineer of Surveys

THIS MAP CONFORMS TO CLASS D
OF CODE OF CONNECTICUT
TECHNICAL COUNCIL, INC.

8-19-61 Min. ROW Line
Added
8-23-61
LDW
T.H.G.

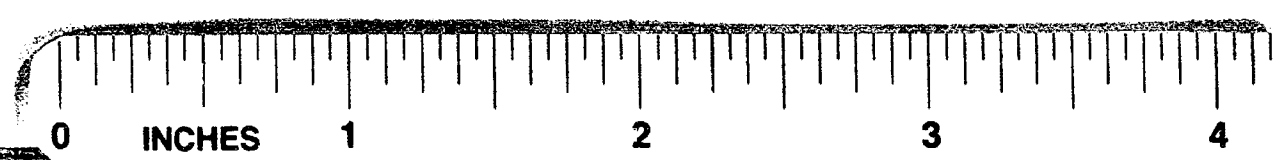

C.E.