

577



255866

FORM NO. ENG. 4-ED 6-54

portions of
the St. shown on this
the City of Hartford.
May 24, 1961

Winifred W. Sullivan
City Engineer

RECEIVED
MAY 24 11 00 AM '61
ROBERT J. GALLIVAN
TOWN & CITY CLERK

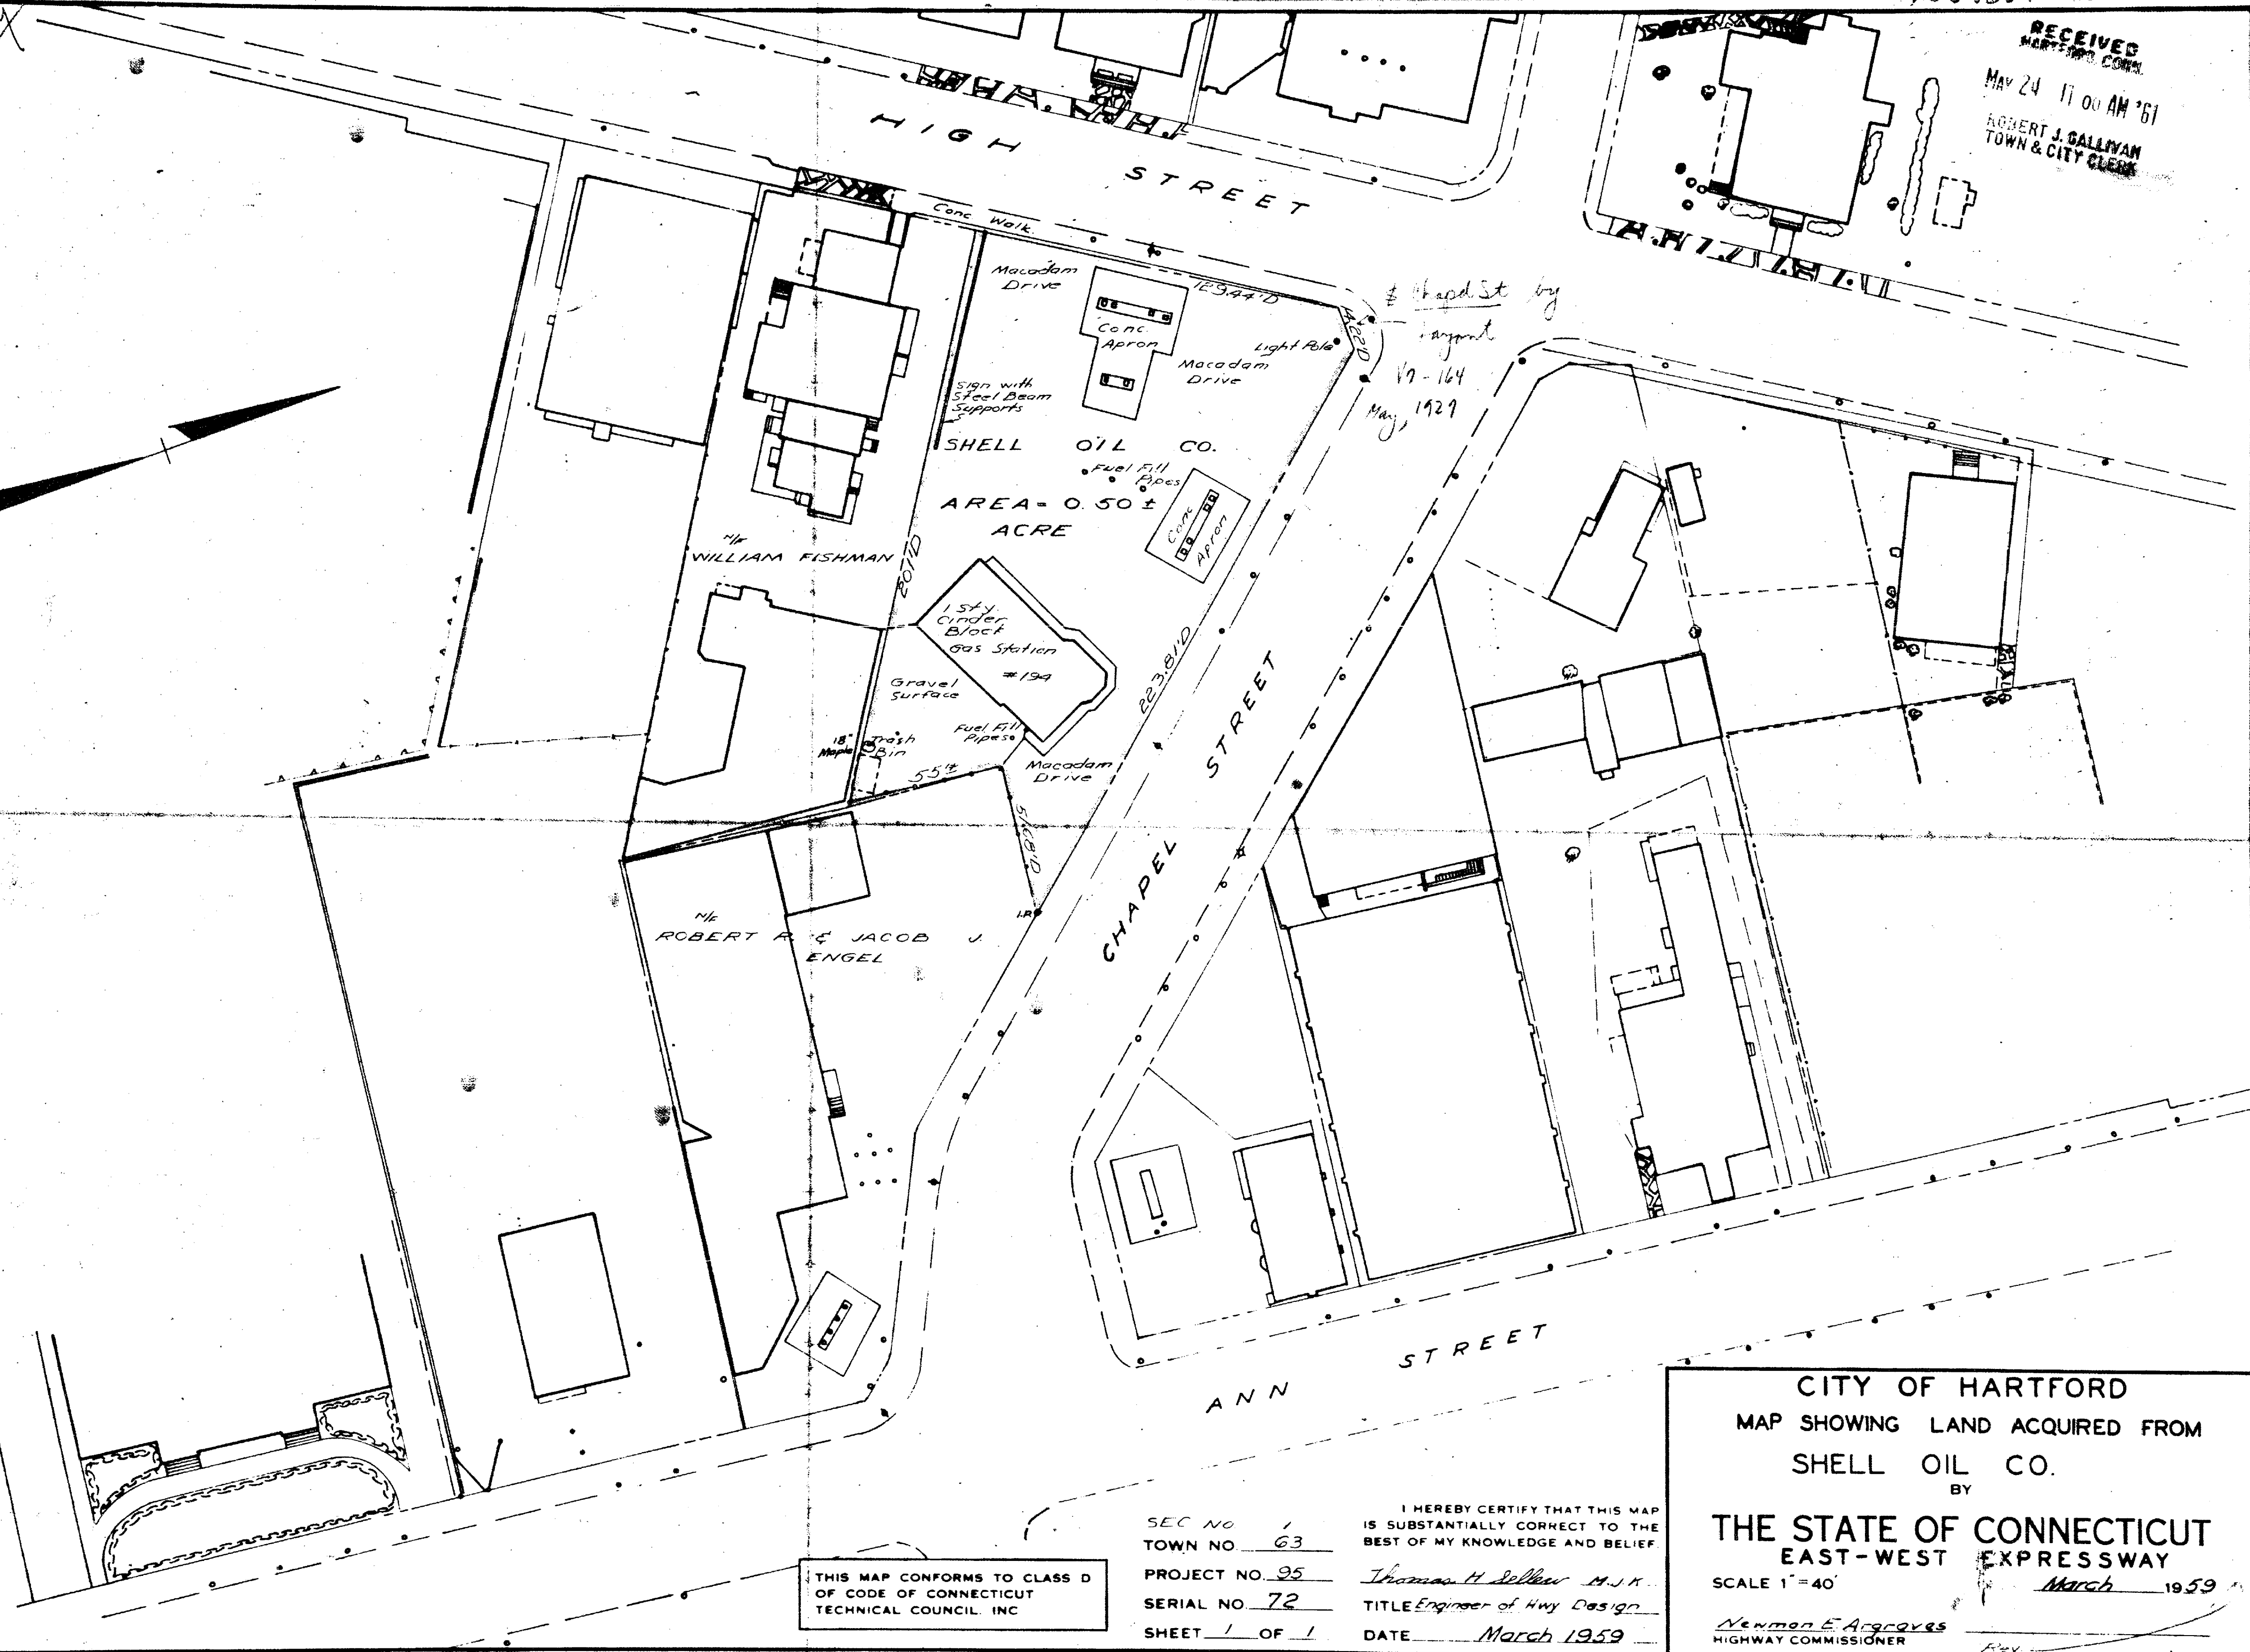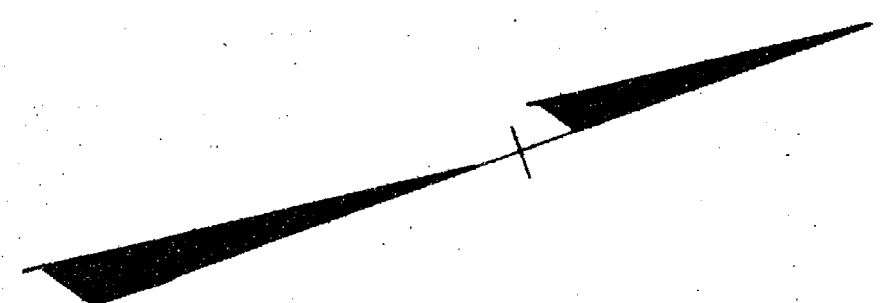

THIS MAP CONFORMS TO CLASS D
OF CODE OF CONNECTICUT
TECHNICAL COUNCIL, INC.

SEC NO. 1
TOWN NO. 63
PROJECT NO. 95
SERIAL NO. 72
SHEET 1 OF 1
I HEREBY CERTIFY THAT THIS MAP
IS SUBSTANTIALLY CORRECT TO THE
BEST OF MY KNOWLEDGE AND BELIEF.
Thomas H. Sellen M.S.A.
Engineer of Hwy Design
DATE March 1959

CITY OF HARTFORD
MAP SHOWING LAND ACQUIRED FROM
SHELL OIL CO.
BY
THE STATE OF CONNECTICUT
EAST-WEST EXPRESSWAY
SCALE 1"=40'
March 1959
Newman E. Argoway
HIGHWAY COMMISSIONER