

577-1


#255864

RECEIVED

The portions of Rose St., Olive St. and Wellington St. shown on this plan are established public streets of the City of Hartford May 24, 1961.

W. W. Dillay
City Engineer

ROBERT J. GALLIVAN
TOWN & CITY CLERK

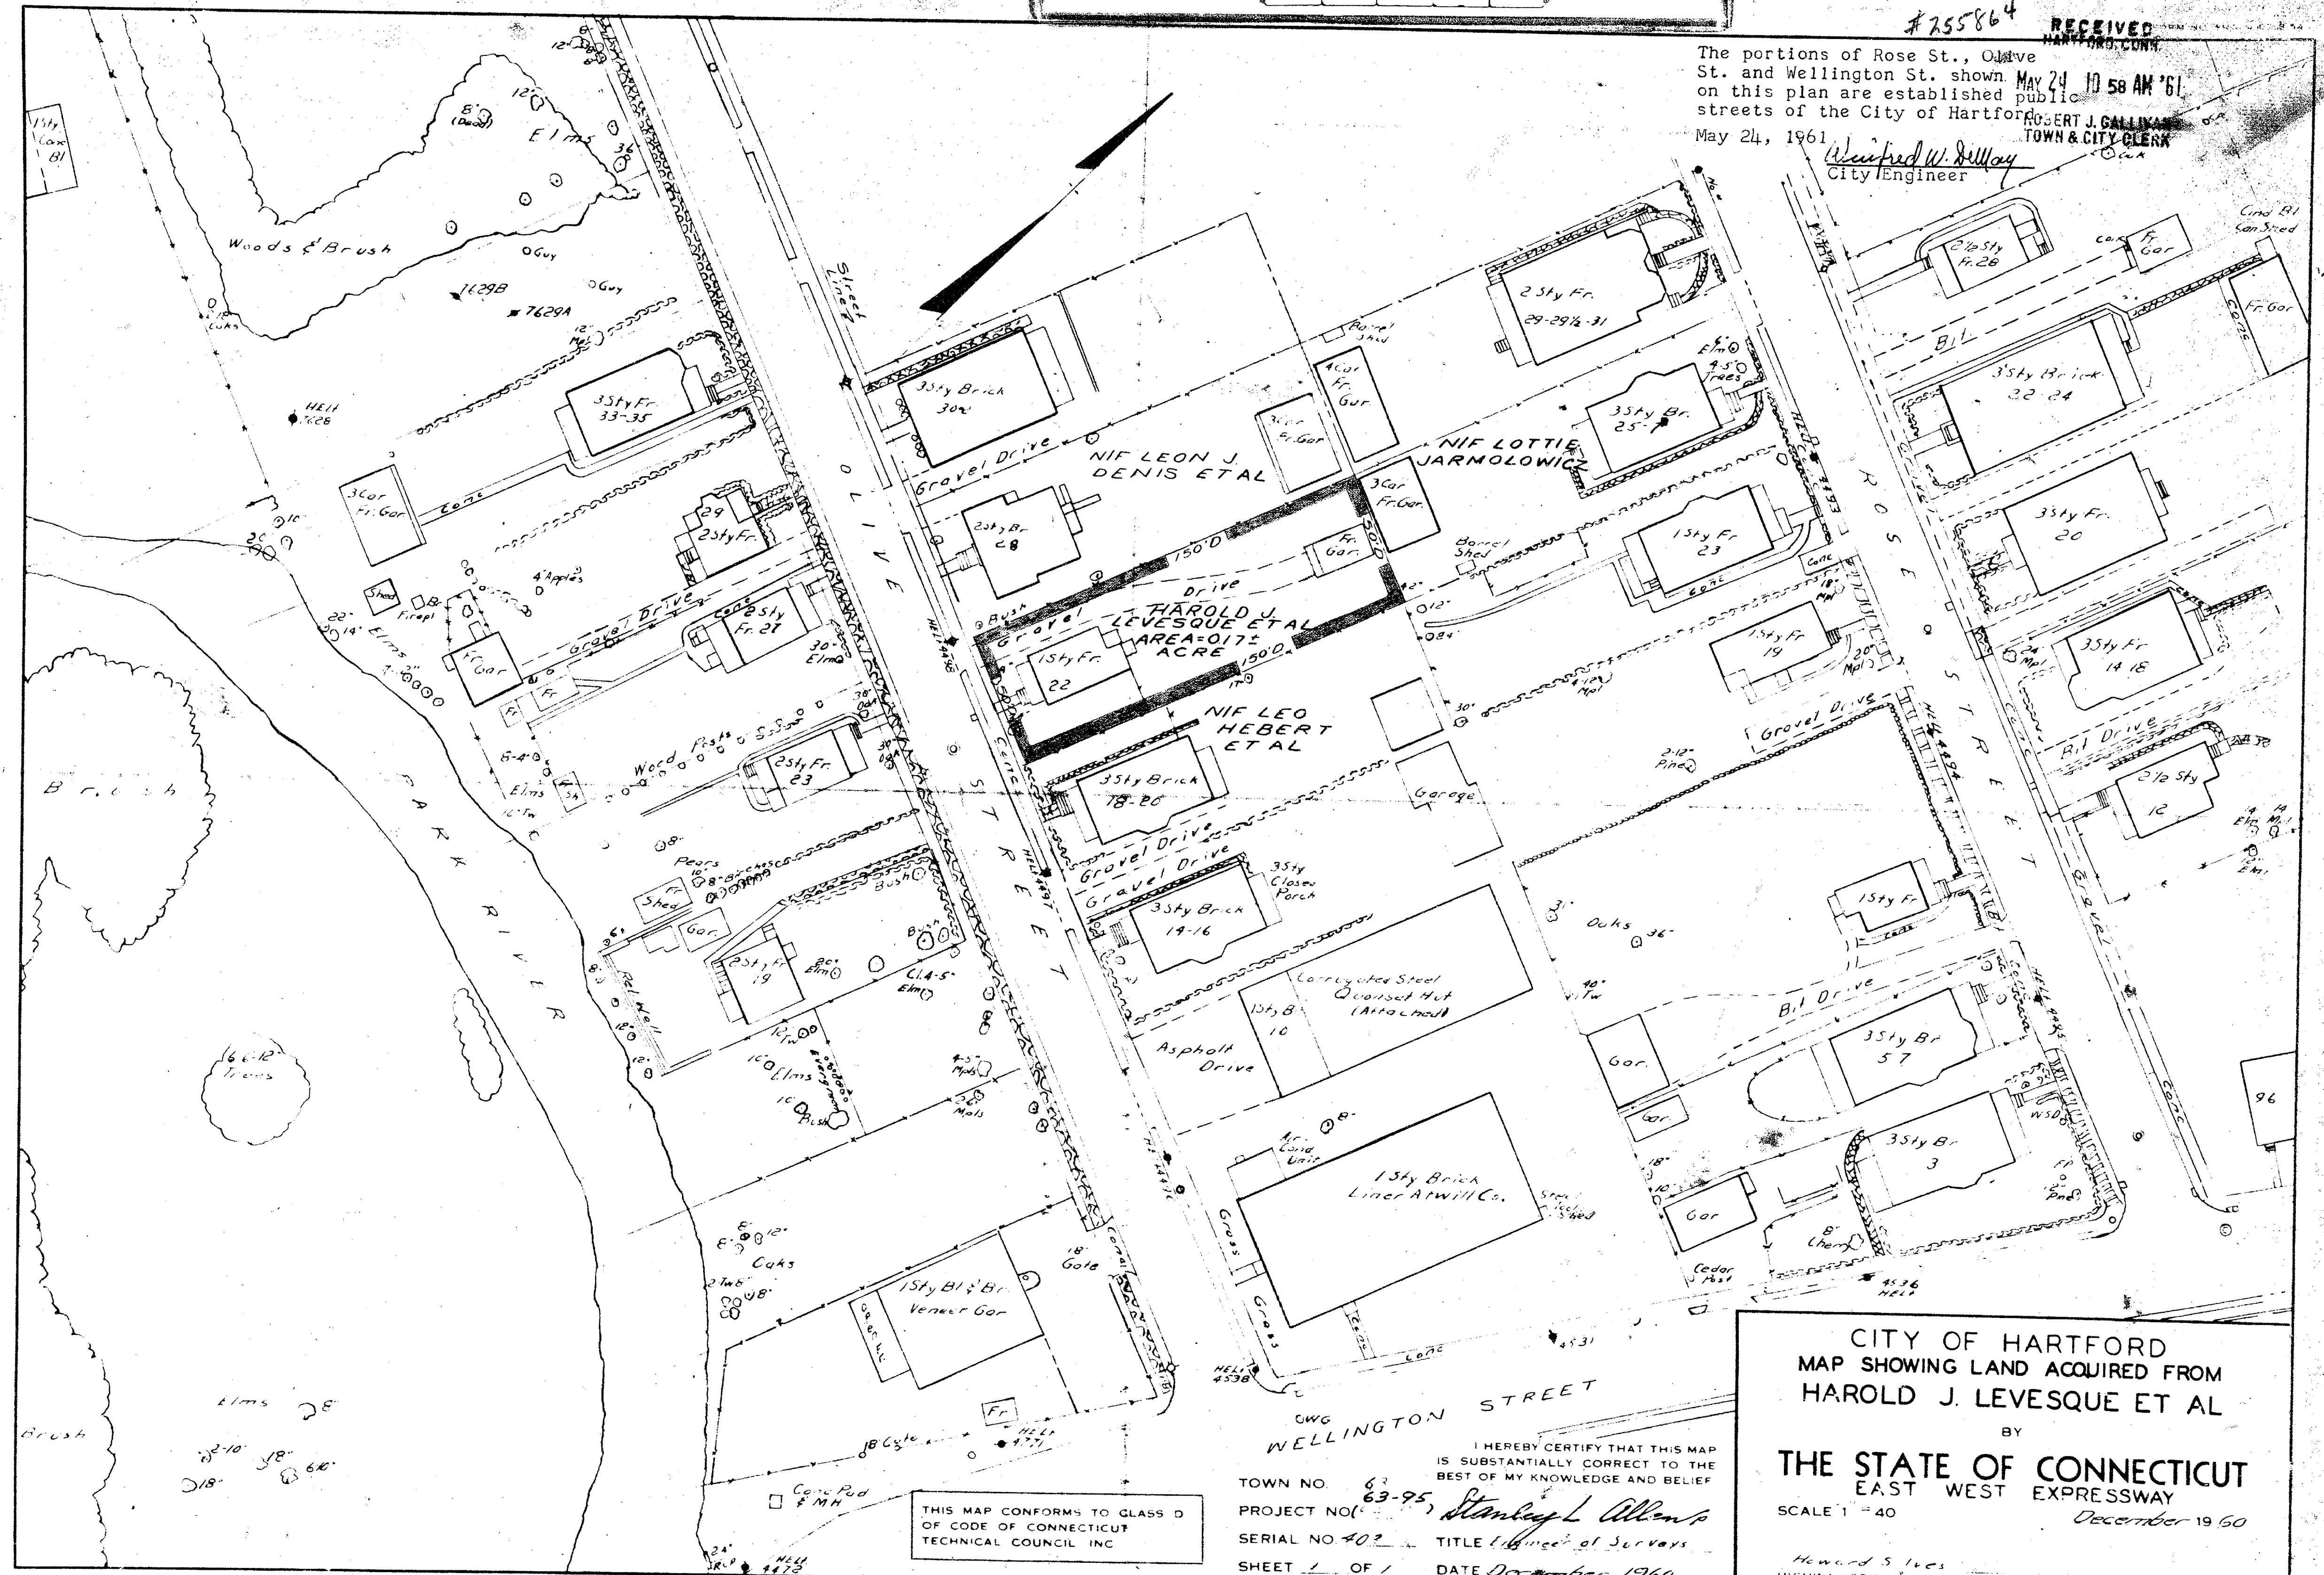

THIS MAP CONFORMS TO CLASS D OF CODE OF CONNECTICUT TECHNICAL COUNCIL INC

TOWN NO. 63-95
PROJECT NO. 63-95 Stanley L. Allen
SERIAL NO. 402
SHEET 1 OF 1
DATE December 1960

I HEREBY CERTIFY THAT THIS MAP IS SUBSTANTIALLY CORRECT TO THE BEST OF MY KNOWLEDGE AND BELIEF

CITY OF HARTFORD
MAP SHOWING LAND ACQUIRED FROM
HAROLD J. LEVESQUE ET AL
BY
THE STATE OF CONNECTICUT
EAST WEST EXPRESSWAY
SCALE 1" = 40'
December 1960

Howard S. Ives
HIGHWAY COMMISSIONER

