



RECEIVED
HARTFORD
JUN 7 8 52 AM '61
ROBERT J. GALLAGHER
TOWN & CITY CLERK

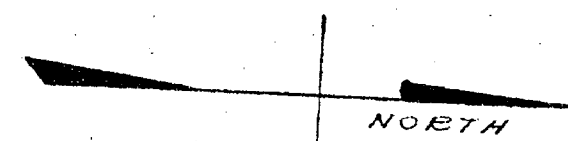

JOHN E. HAYES, C.
ABRAHAM D. HORN.

WATER BUREAU DISTRICT
METROPOLITAN

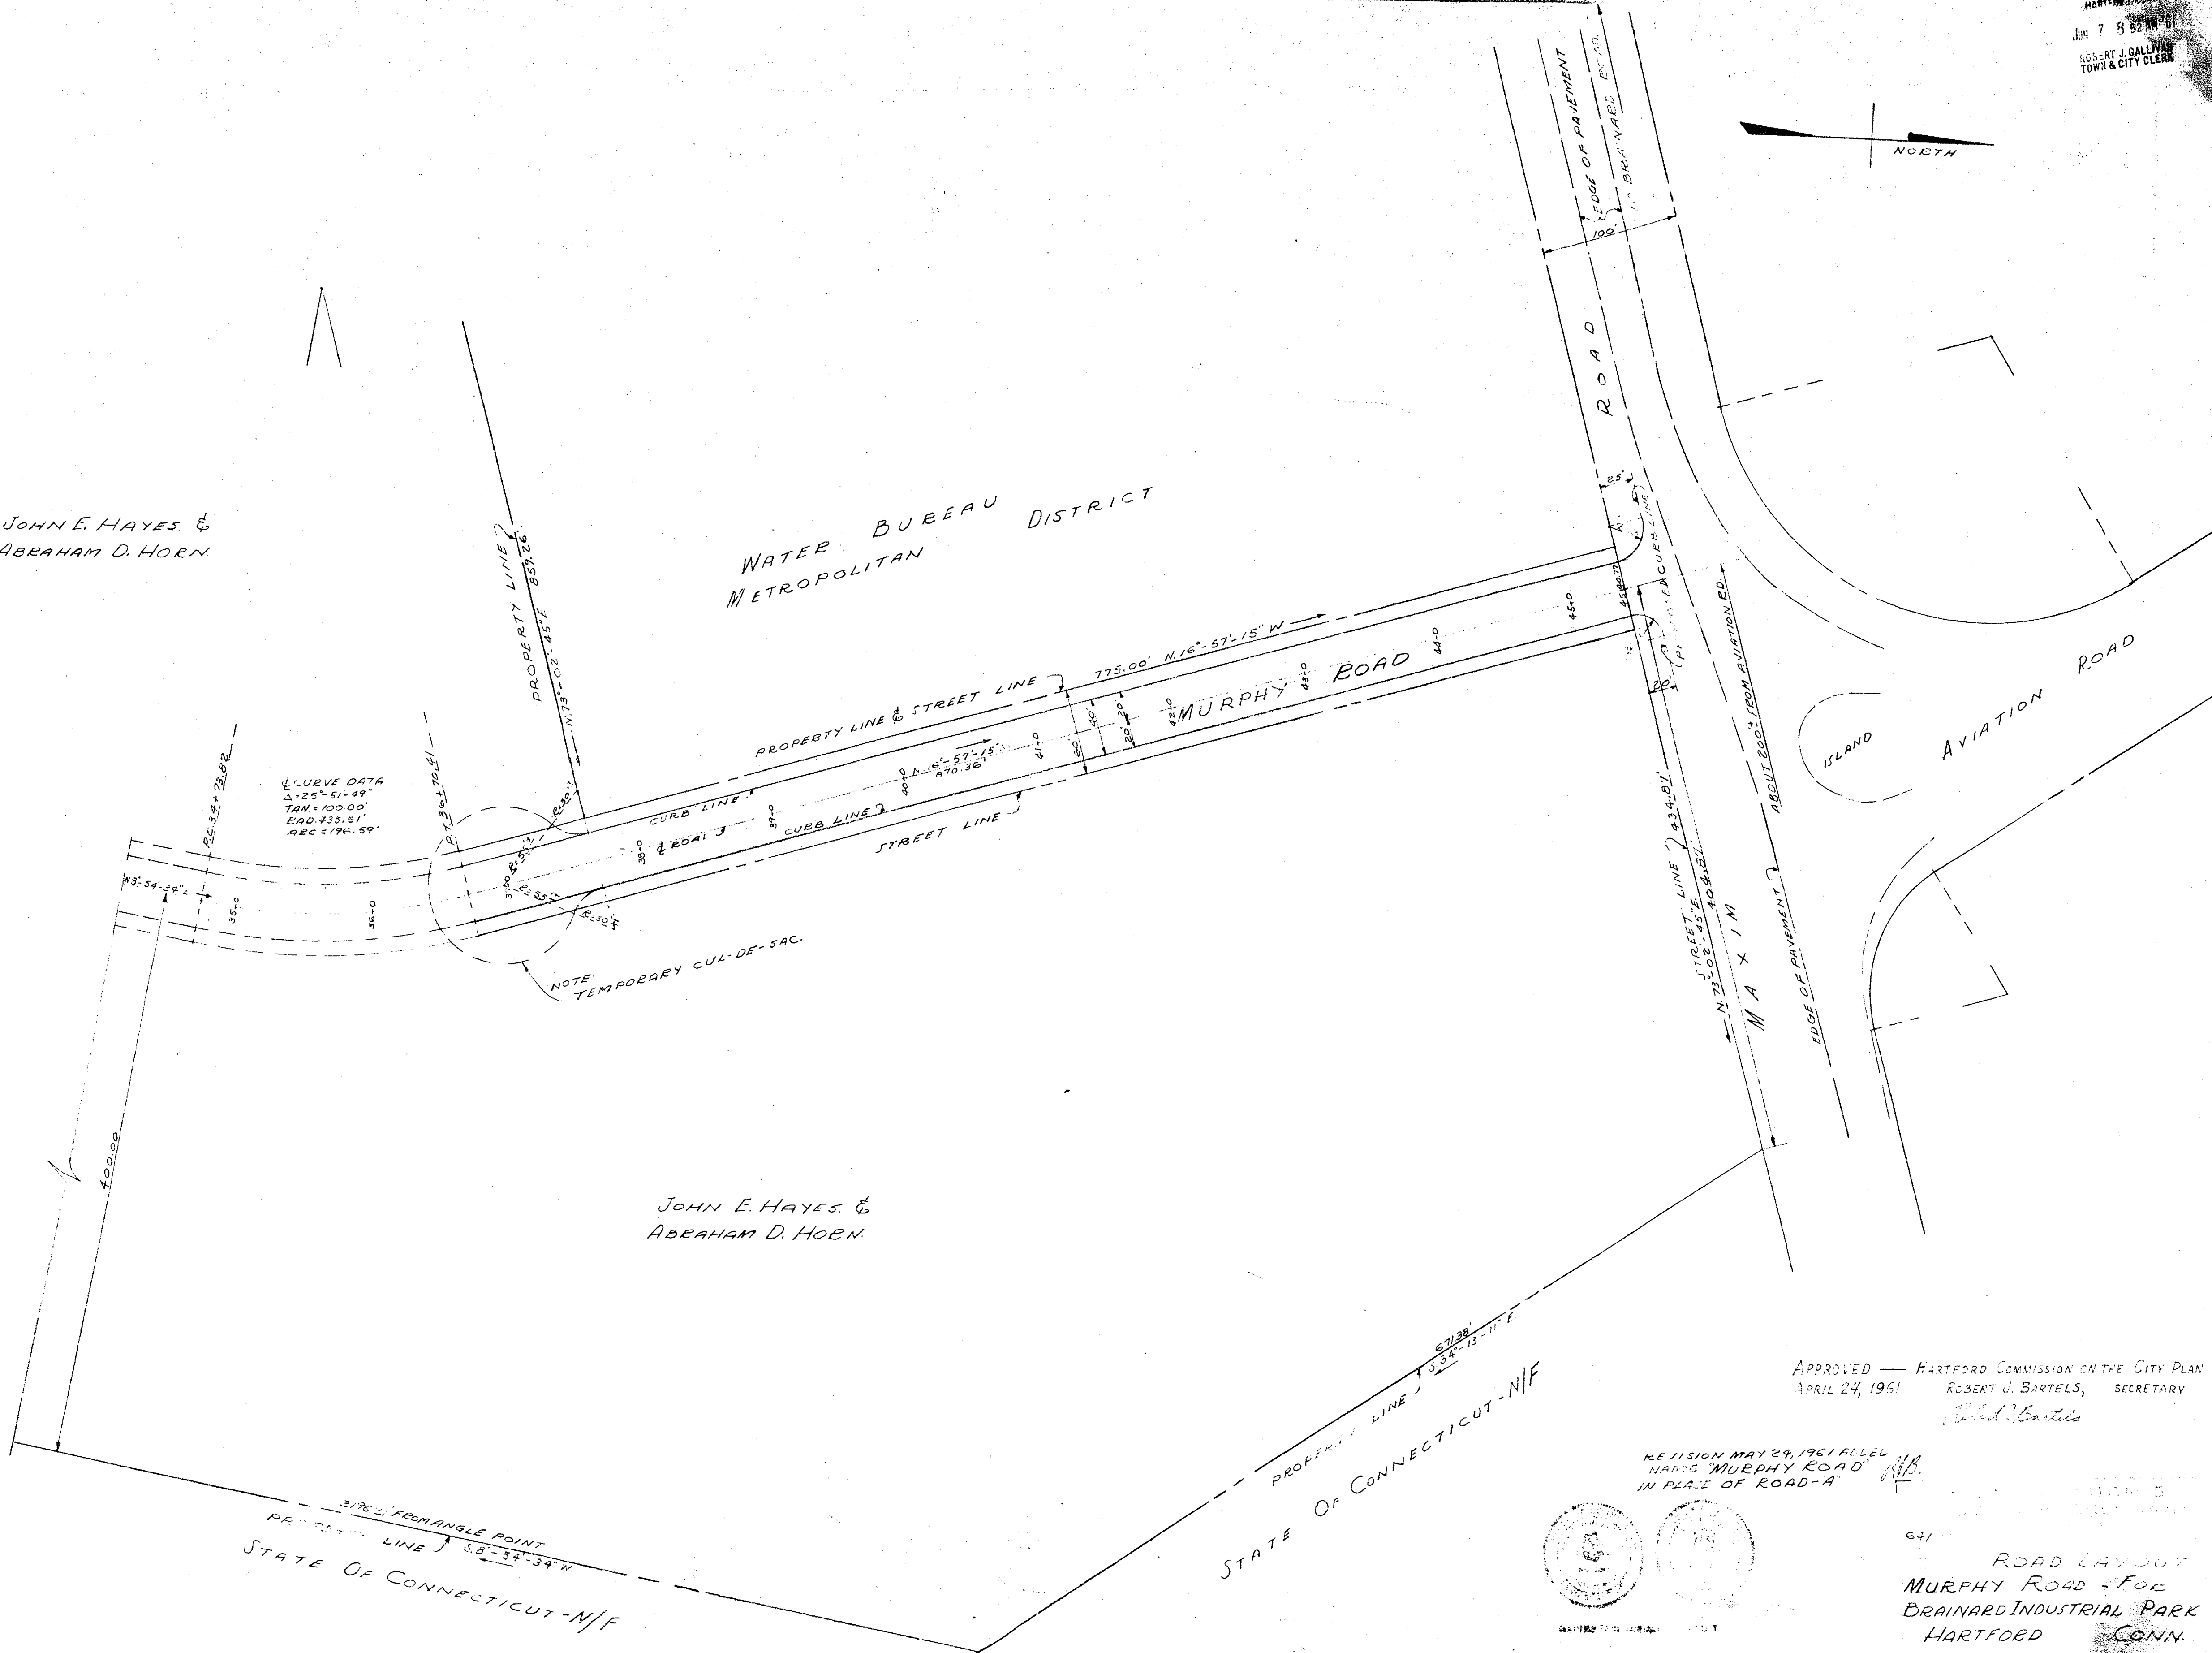

JOHN E. HAYES, C.
ABRAHAM D. HORN.

APPROVED — HARTFORD COMMISSION ON THE CITY PLAN
APRIL 24, 1961 ROBERT J. BARTELS, SECRETARY

REVISION MAY 24, 1961 ALLED
NAME 'MURPHY ROAD'
IN PLACE OF ROAD-A



ROAD LAYOUT
MURPHY ROAD - FOR
BRINARD INDUSTRIAL PARK
HARTFORD CONN.

1" = 50' 4-11-61 E.W.G. A.J.B.
MAY 24, 1961 L-57-07-X