

583-1


256410

FORM NO ENG 4 ED 884

RECEIVED
HARTFORD CONN

JUN 13 10 45 AM '61

TOWN & CITY CLERK

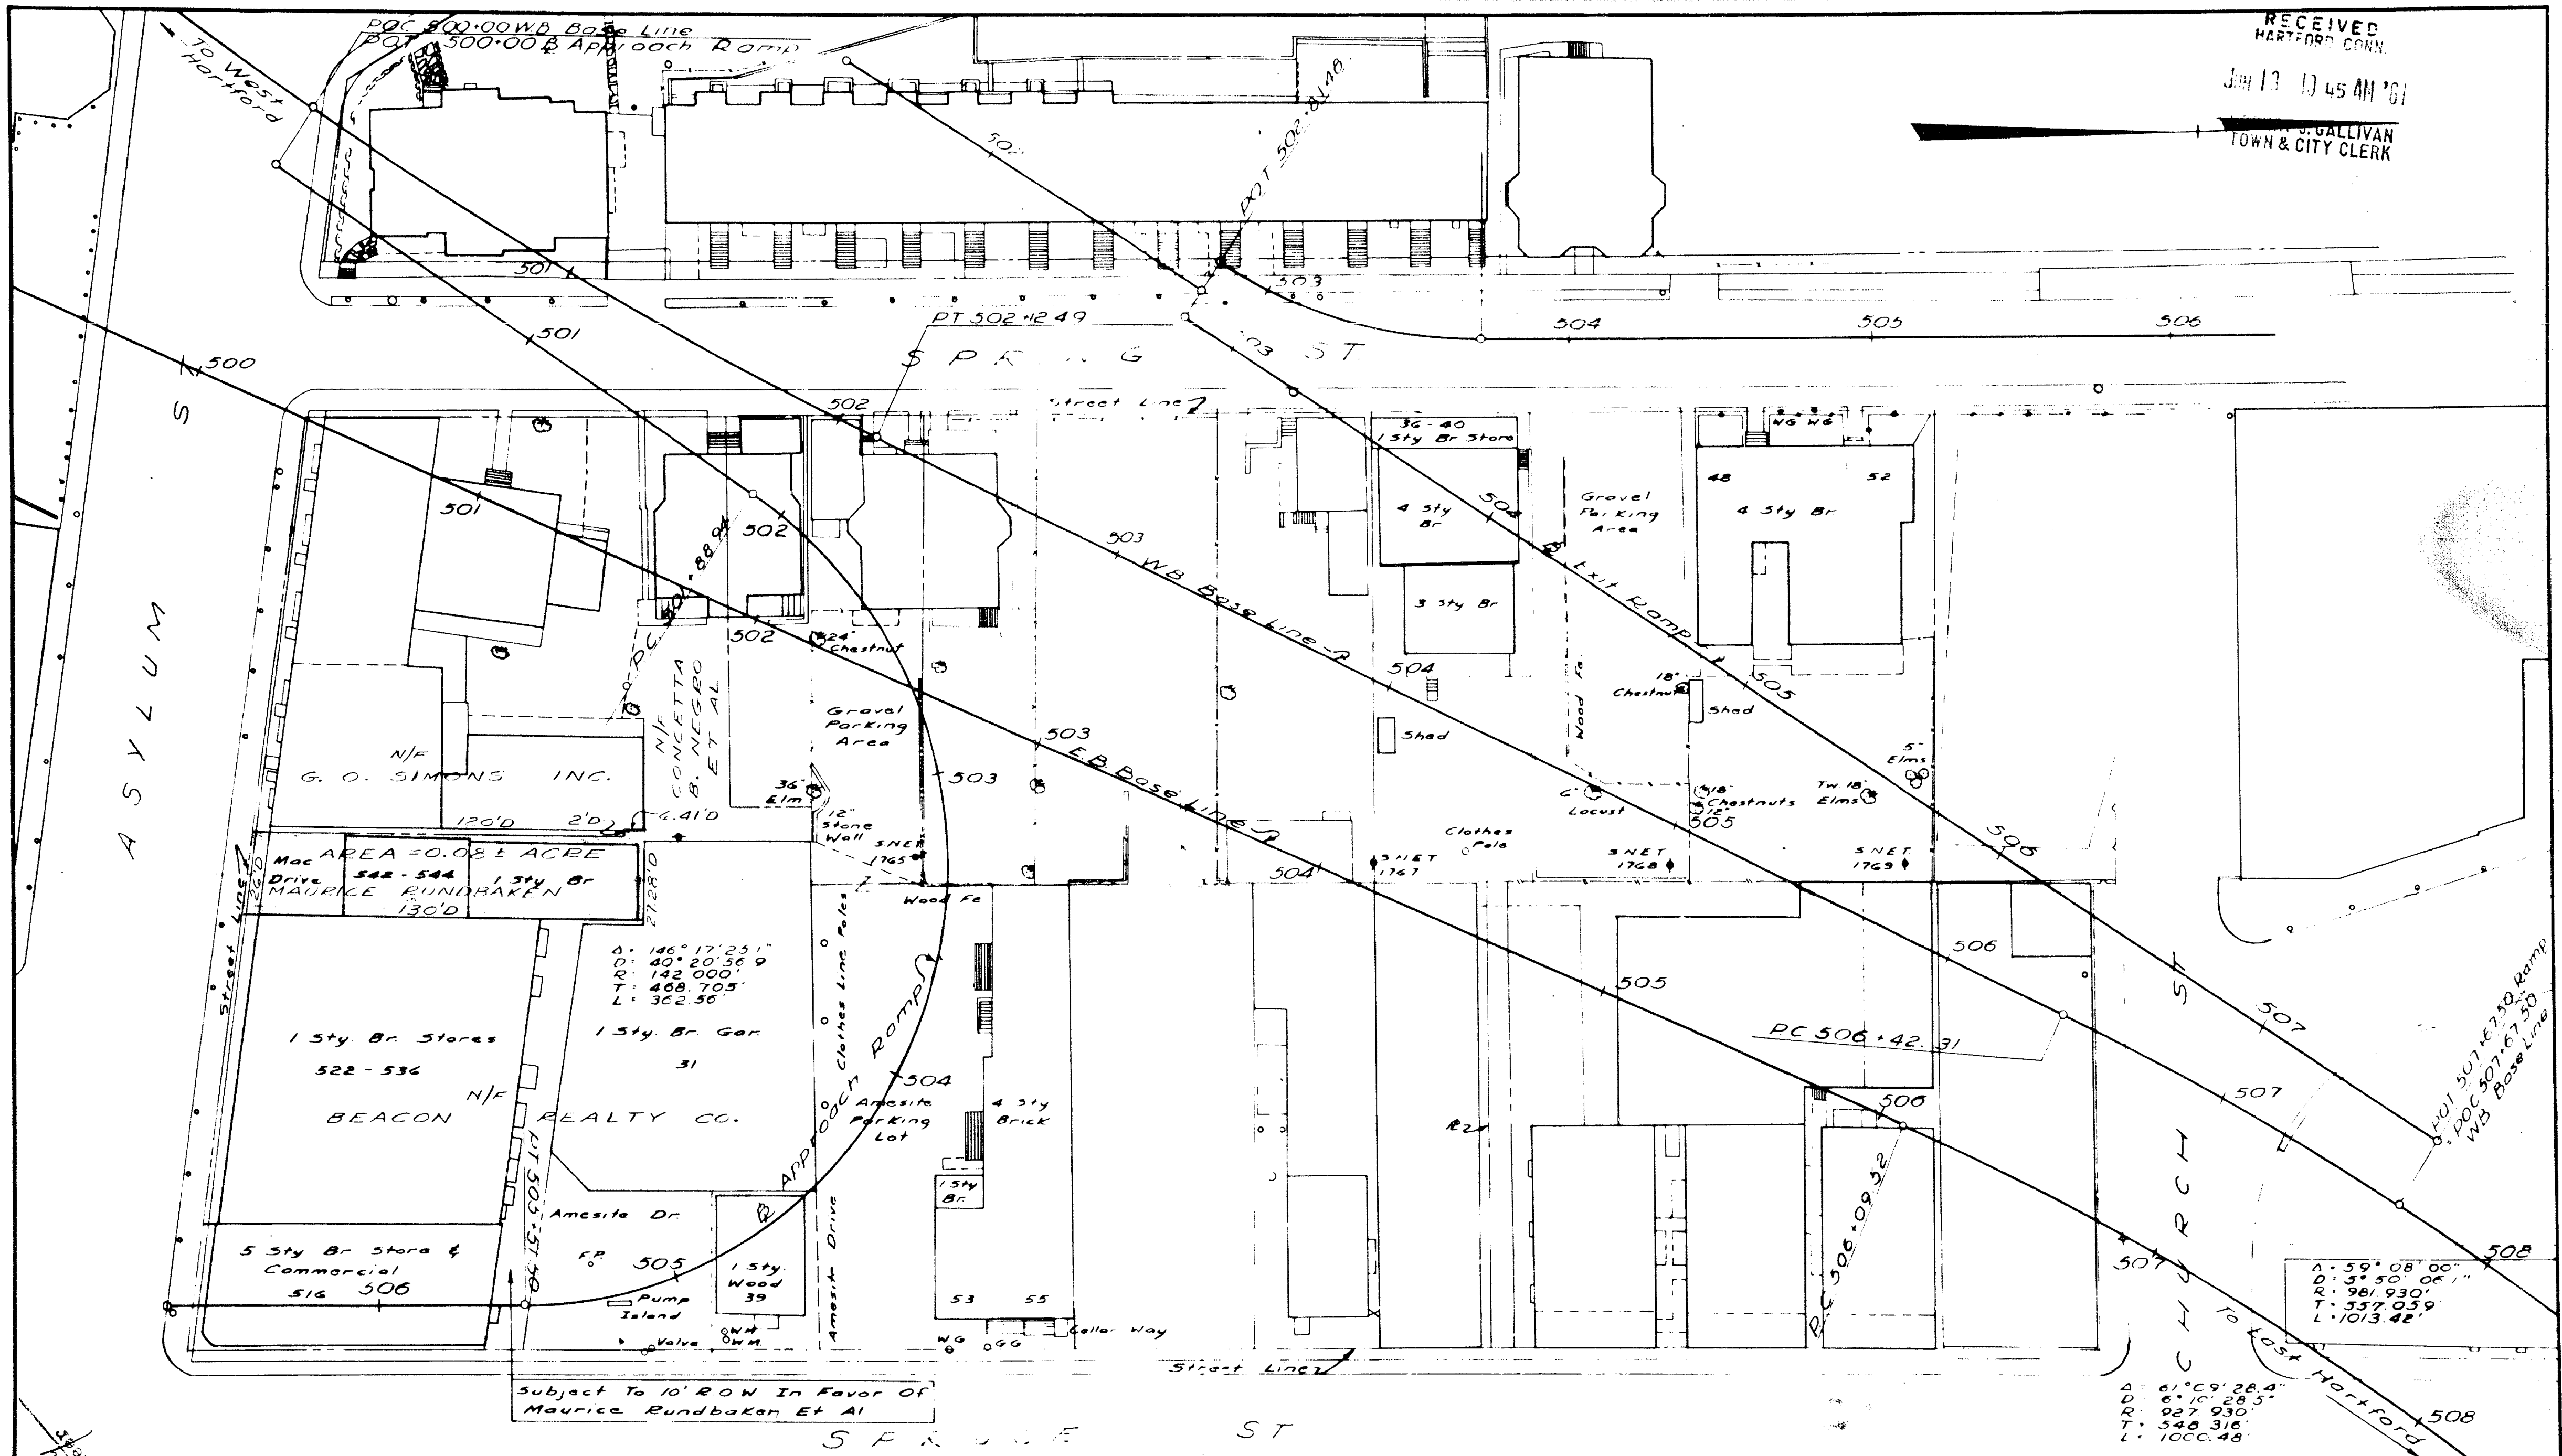

Subject To 10' ROW In Favor Of
Maurice Rundbaken Et Al

SPRING ST

CITY OF HARTFORD
MAP SHOWING LAND ACQUIRED FROM
MAURICE RUNDBAKEN
BY

THE STATE OF CONNECTICUT
EAST-WEST EXPRESSWAY

SCALE 1" = 40' March 1960

Howard S. Ives
HIGHWAY COMMISSIONER

SECTION NO. 2
TOWN NO. 63
PROJECT NO. 63-95
SERIAL NO. 322
SHEET 1 OF 1

I HEREBY CERTIFY THAT THIS MAP
IS SUBSTANTIALLY CORRECT TO THE
BEST OF MY KNOWLEDGE AND BELIEF
Stanley L. Allen
TITLE Engineer of Surveys
DATE March 1960

THIS MAP CONFORMS TO CLASS D
OF CODE OF CONNECTICUT
TECHNICAL COUNCIL INC



Map of the City of Hartford
showing the location of the
East-West Expressway
and the land acquired from
Maurice Rundbaken et al.
This map is a reproduction of
the original map filed for
record in the City of Hartford
on June 13, 1961.