


584

June 20, 1957
 RECEIVED
 HARTFORD, CT
 JUN 16 9 19 AM
 ROBERT J. GALLIVAN
 TOWN & CITY CLERK
 City Engineer

DATE	REVISION	REQ. BY
5-7-60	1	L.D.W.
6-20-60	2	L.D.W.

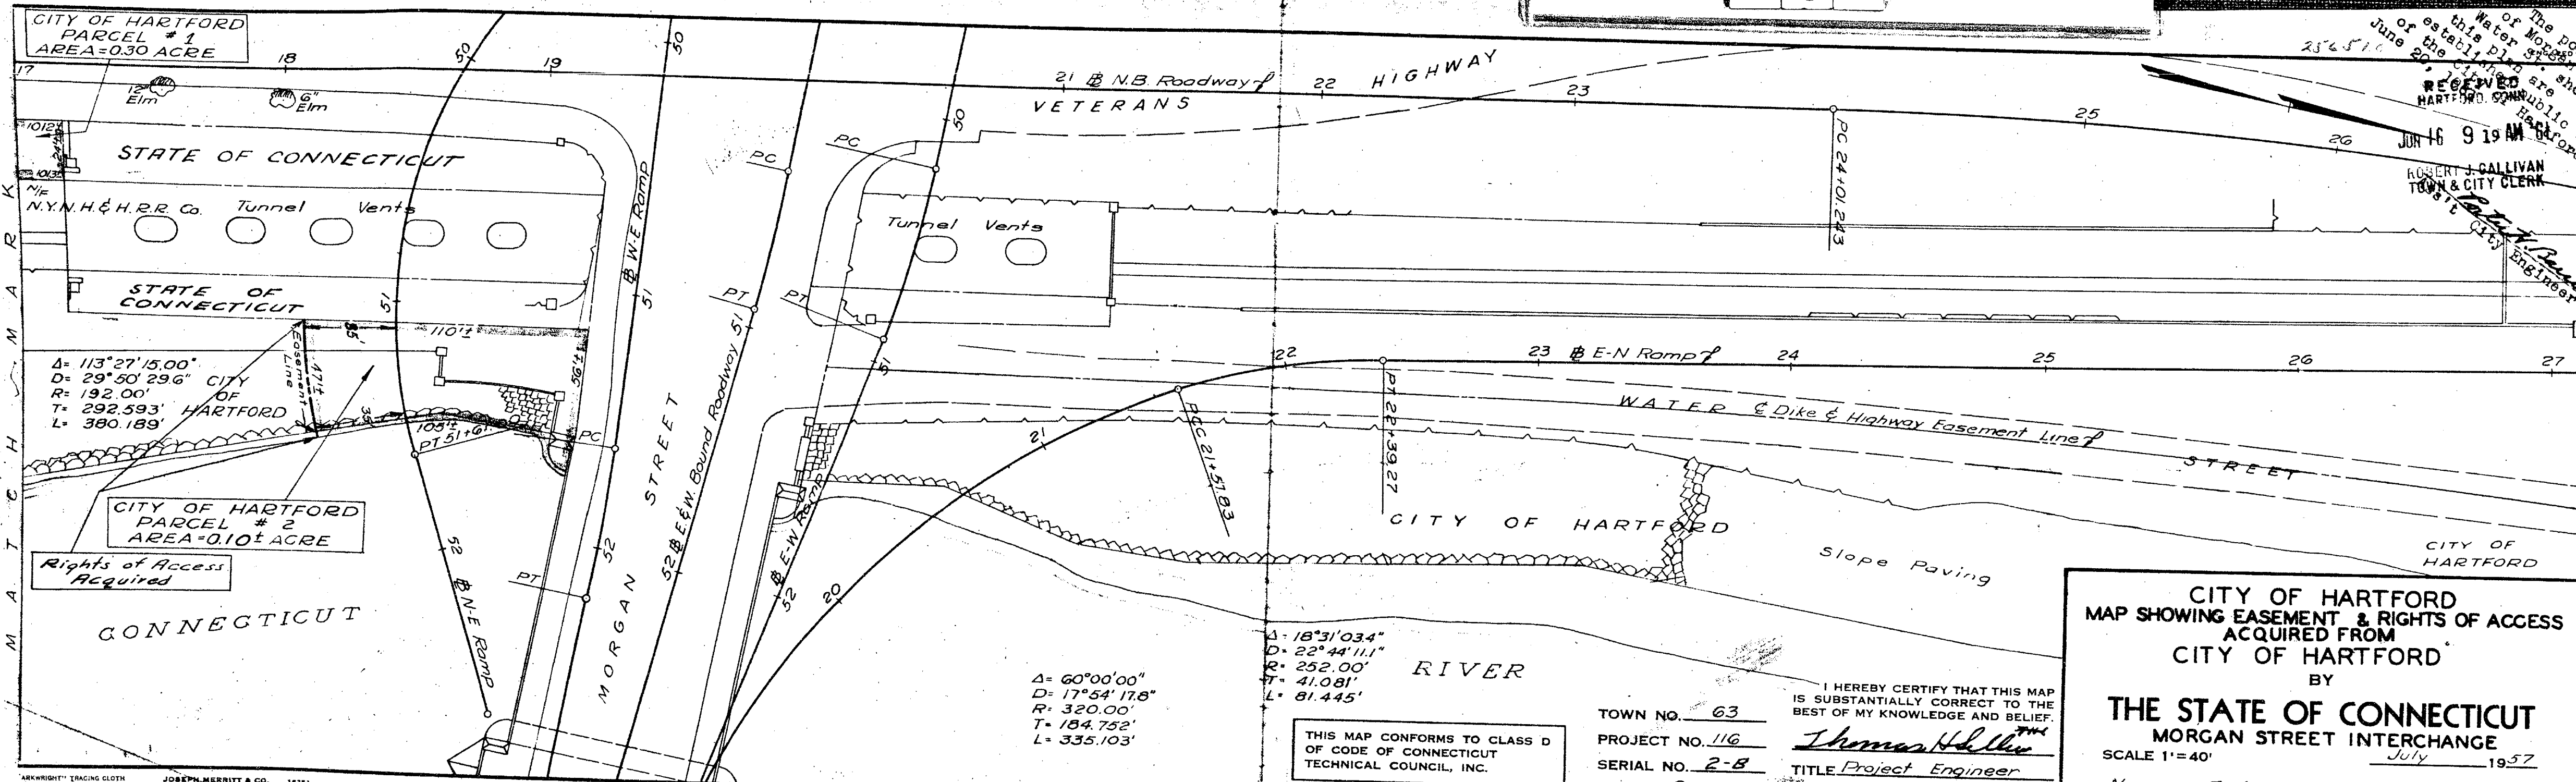

CITY OF HARTFORD
 MAP SHOWING EASEMENT & RIGHTS OF ACCESS
 ACQUIRED FROM
 CITY OF HARTFORD
 BY
THE STATE OF CONNECTICUT
 MORGAN STREET INTERCHANGE
 SCALE 1"=40'
 July 1957
 Newman E. Argraves
 HIGHWAY COMMISSIONER

TOWN NO. 63
 PROJECT NO. 116
 SERIAL NO. 2-B
 SHEET 2 OF 2
 DATE July 1957
 TITLE Project Engineer
 Thomas H. Haller

THIS MAP CONFORMS TO CLASS D
 OF CODE OF CONNECTICUT
 TECHNICAL COUNCIL, INC.

