


584-1

The portions of
Rose St., Belmont St.,
Hamilton St. and Wellington
St. shown on this plan are
established public streets of the
City of Hartford.
June 13, 1961

Wellington St.

#256401

JUN 13 10 42 AM '61
ROBERT J. GALLIVAN
TOWN CITY CLERK

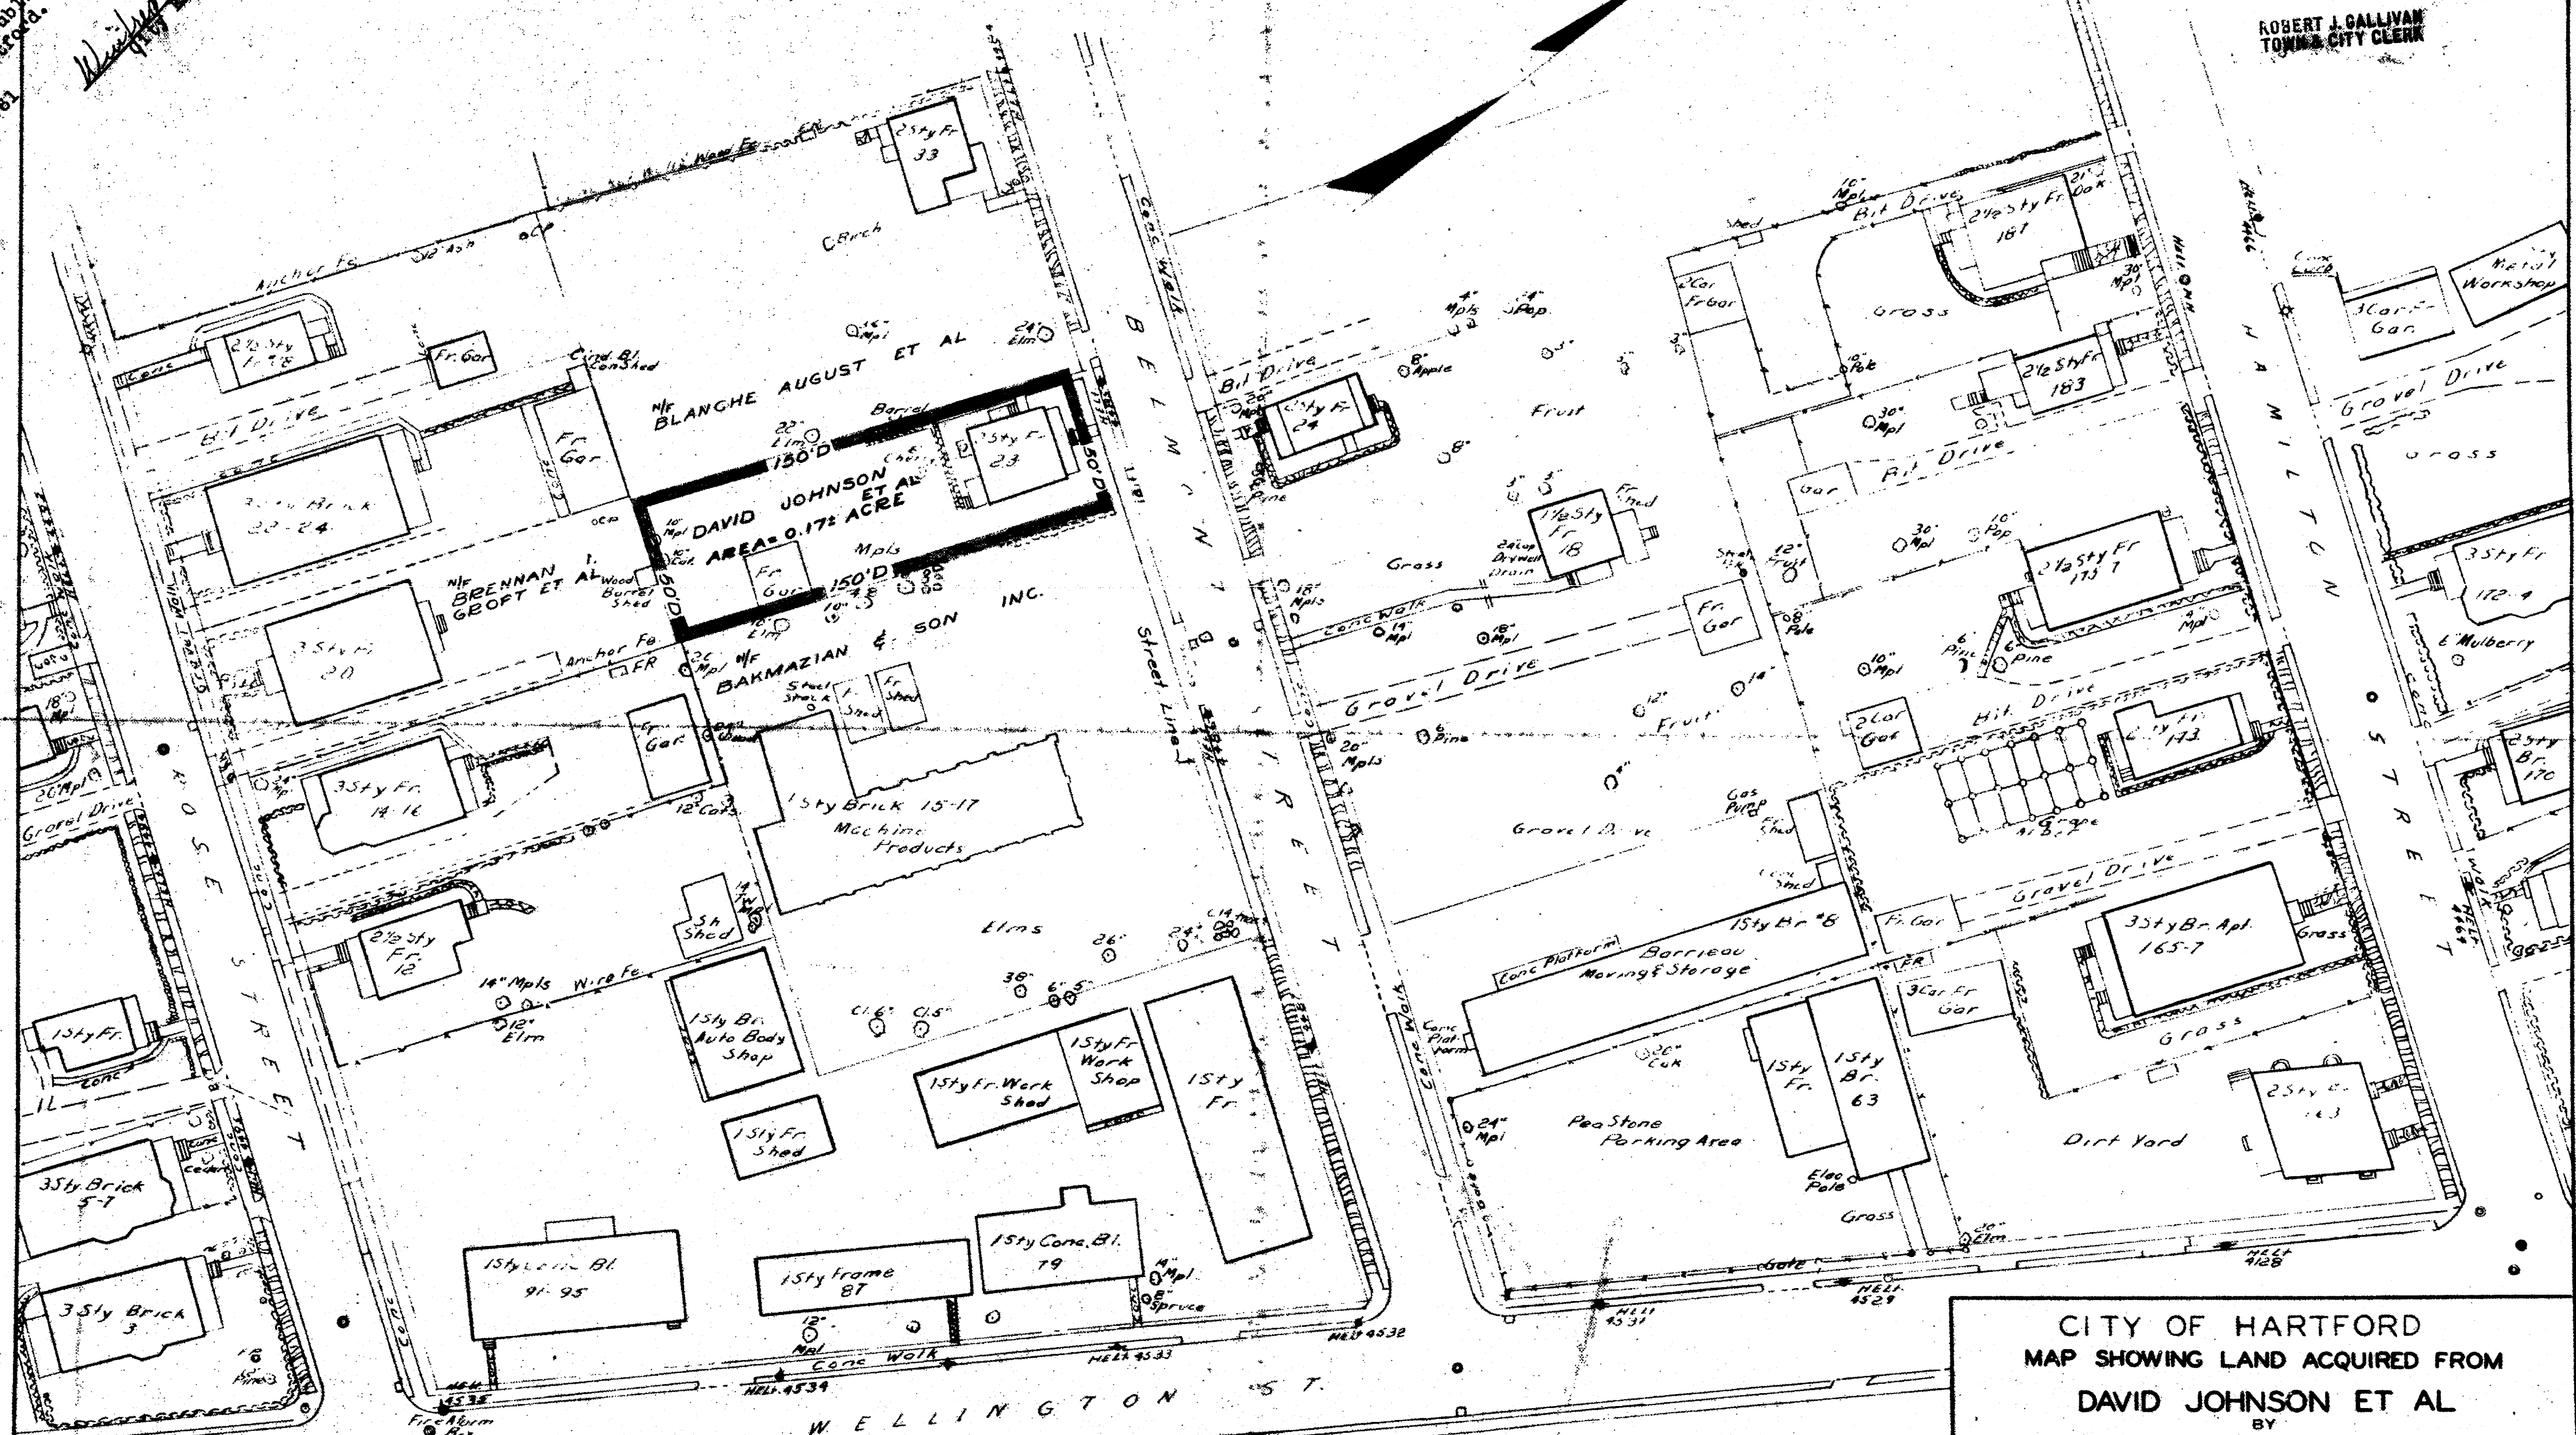

THIS MAP CONFORMS TO CLASS D
OF CODE OF CONNECTICUT
TECHNICAL COUNCIL, INC.

I HEREBY CERTIFY THAT THIS MAP
IS SUBSTANTIALLY CORRECT TO THE
BEST OF MY KNOWLEDGE AND BELIEF
TOWN NO. 63
PROJECT NO. 63-95
SERIAL NO. 418
SHEET 1 OF 1
DATE December 1960
Stanley L. Ollman
TITLE Engineer of Surveys

CITY OF HARTFORD
MAP SHOWING LAND ACQUIRED FROM
DAVID JOHNSON ET AL
BY
THE STATE OF CONNECTICUT
EAST WEST EXPRESSWAY
SCALE 1" = 40'
December 1960
Howard S. Ives
HIGHWAY COMMISSIONER

