


585-1

RECEIVED
HARTFORD, CONN.
MAY 24 10 59 AM '61
ROBERT J. CALLIVAN
TOWN & CITY CLERK

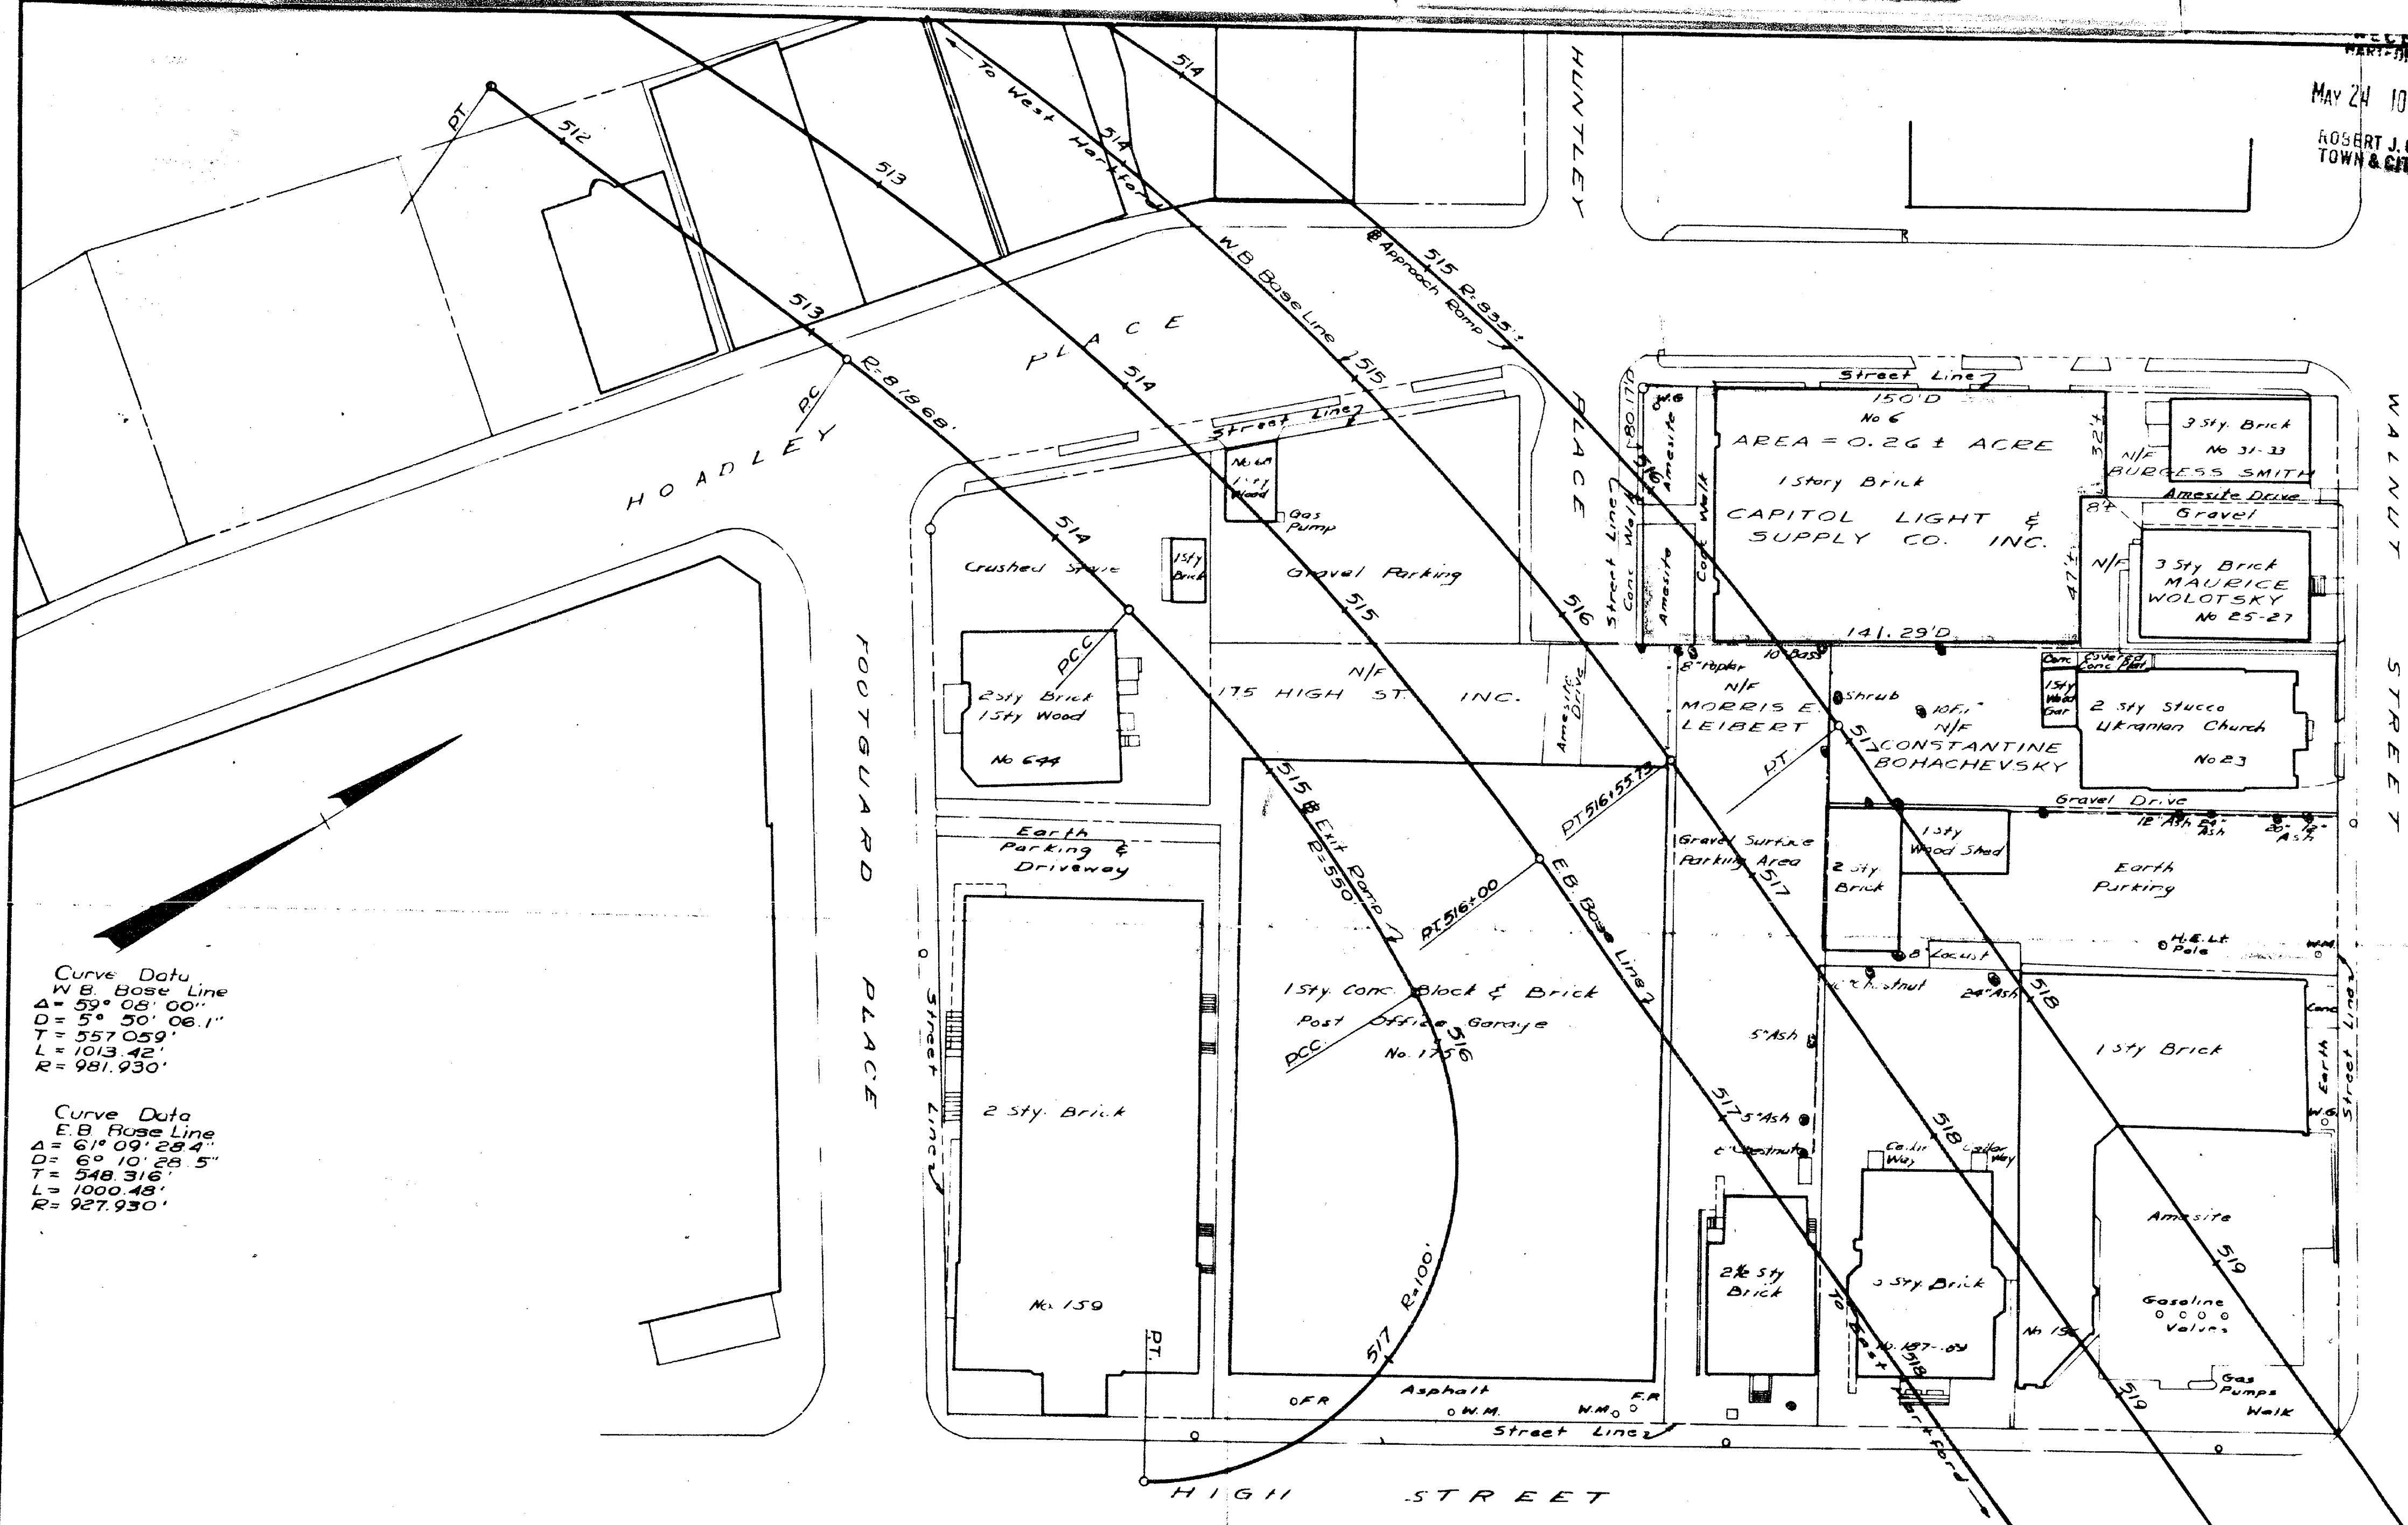

Curve Data
W.B. Base Line
 $\Delta = 59^{\circ} 08' 00''$
 $D = 5^{\circ} 50' 06.1''$
 $T = 557.059'$
 $L = 1013.42'$
 $R = 981.930'$

Curve Data
E.B. Base Line
 $\Delta = 61^{\circ} 09' 28.4''$
 $D = 6^{\circ} 10' 28.5''$
 $T = 548.316'$
 $L = 1000.48'$
 $R = 927.930'$

THIS MAP CONFORMS TO CLASS D
OF CODE OF CONNECTICUT
TECHNICAL COUNCIL, INC.

SECTION NO. 2
TOWN NO. 63
PROJECT NO. 63-95
SERIAL NO. 320
SHEET 1 OF 1

I HEREBY CERTIFY THAT THIS MAP
IS SUBSTANTIALLY CORRECT TO THE
BEST OF MY KNOWLEDGE AND BELIEF.
Stanley L. Allen
TITLE Engineer of Surveys
DATE March 1960

CITY OF HARTFORD
MAP SHOWING LAND ACQUIRED FROM
CAPITOL LIGHT & SUPPLY CO., INC.
BY
THE STATE OF CONNECTICUT
EAST-WEST EXPRESSWAY
SCALE 1" = 40'
March 1960
Howard S. Ives
HIGHWAY COMMISSIONER

