


RECEIVED
HARTFORD CONN. FORM NO ENG 4 ED 8-54

ROBERT J. GALLIVAN
TOWN & CITY CLERK

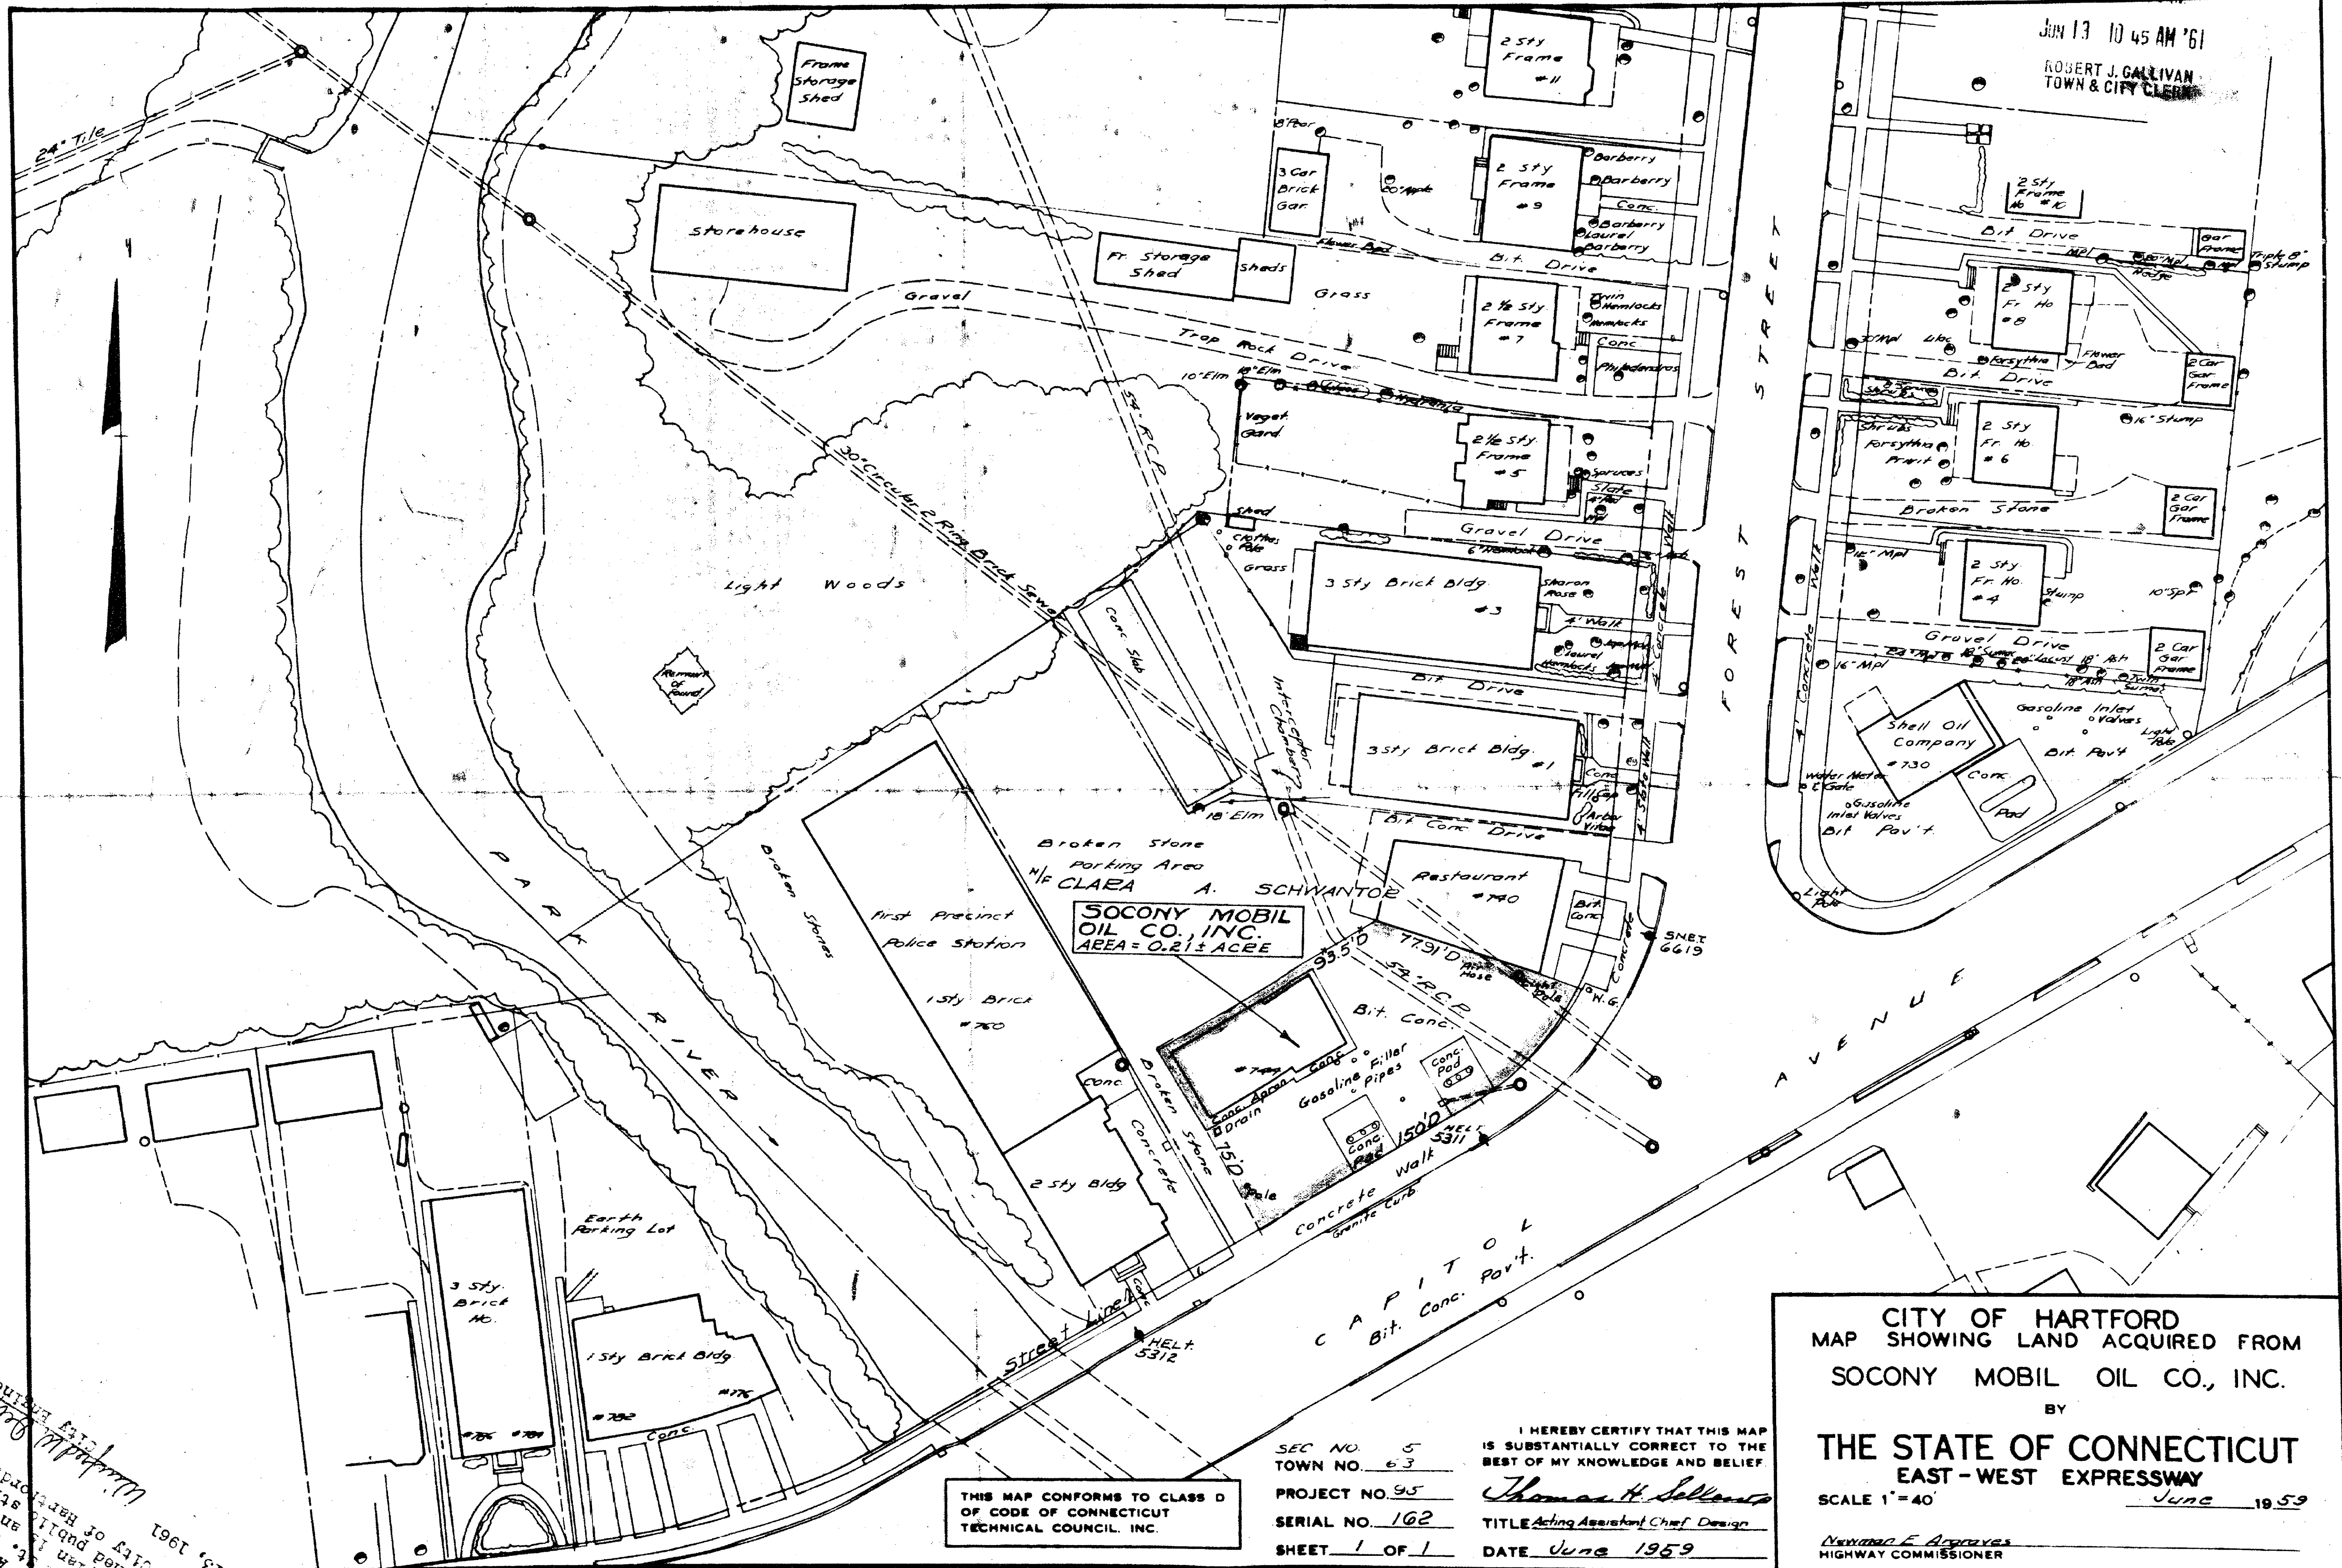

Newman E. Arpaves
HIGHWAY COMMISSIONER

DATE June 1959

SEC NO. 5
TOWN NO. 63
PROJECT NO. 95
SERIAL NO. 162
SHEET 1 OF 1

THIS MAP CONFORMS TO CLASS D
OF CODE OF CONNECTICUT
TECHNICAL COUNCIL, INC.

June 13, 1961
 1440 1st St. N.E.
 Washington, D.C.
 20002