

587


The portions of Olive St., Rose St., and Wellington St. shown on this plan are established of Hartford by Ordinance of the City of Hartford, June 13, 1965.

256400

RECEIVED
HARTFORD, CONN.

JUN 13 10 42 AM '67

ROBERT J. GALLIVAN
TOWN & CITY CLERK

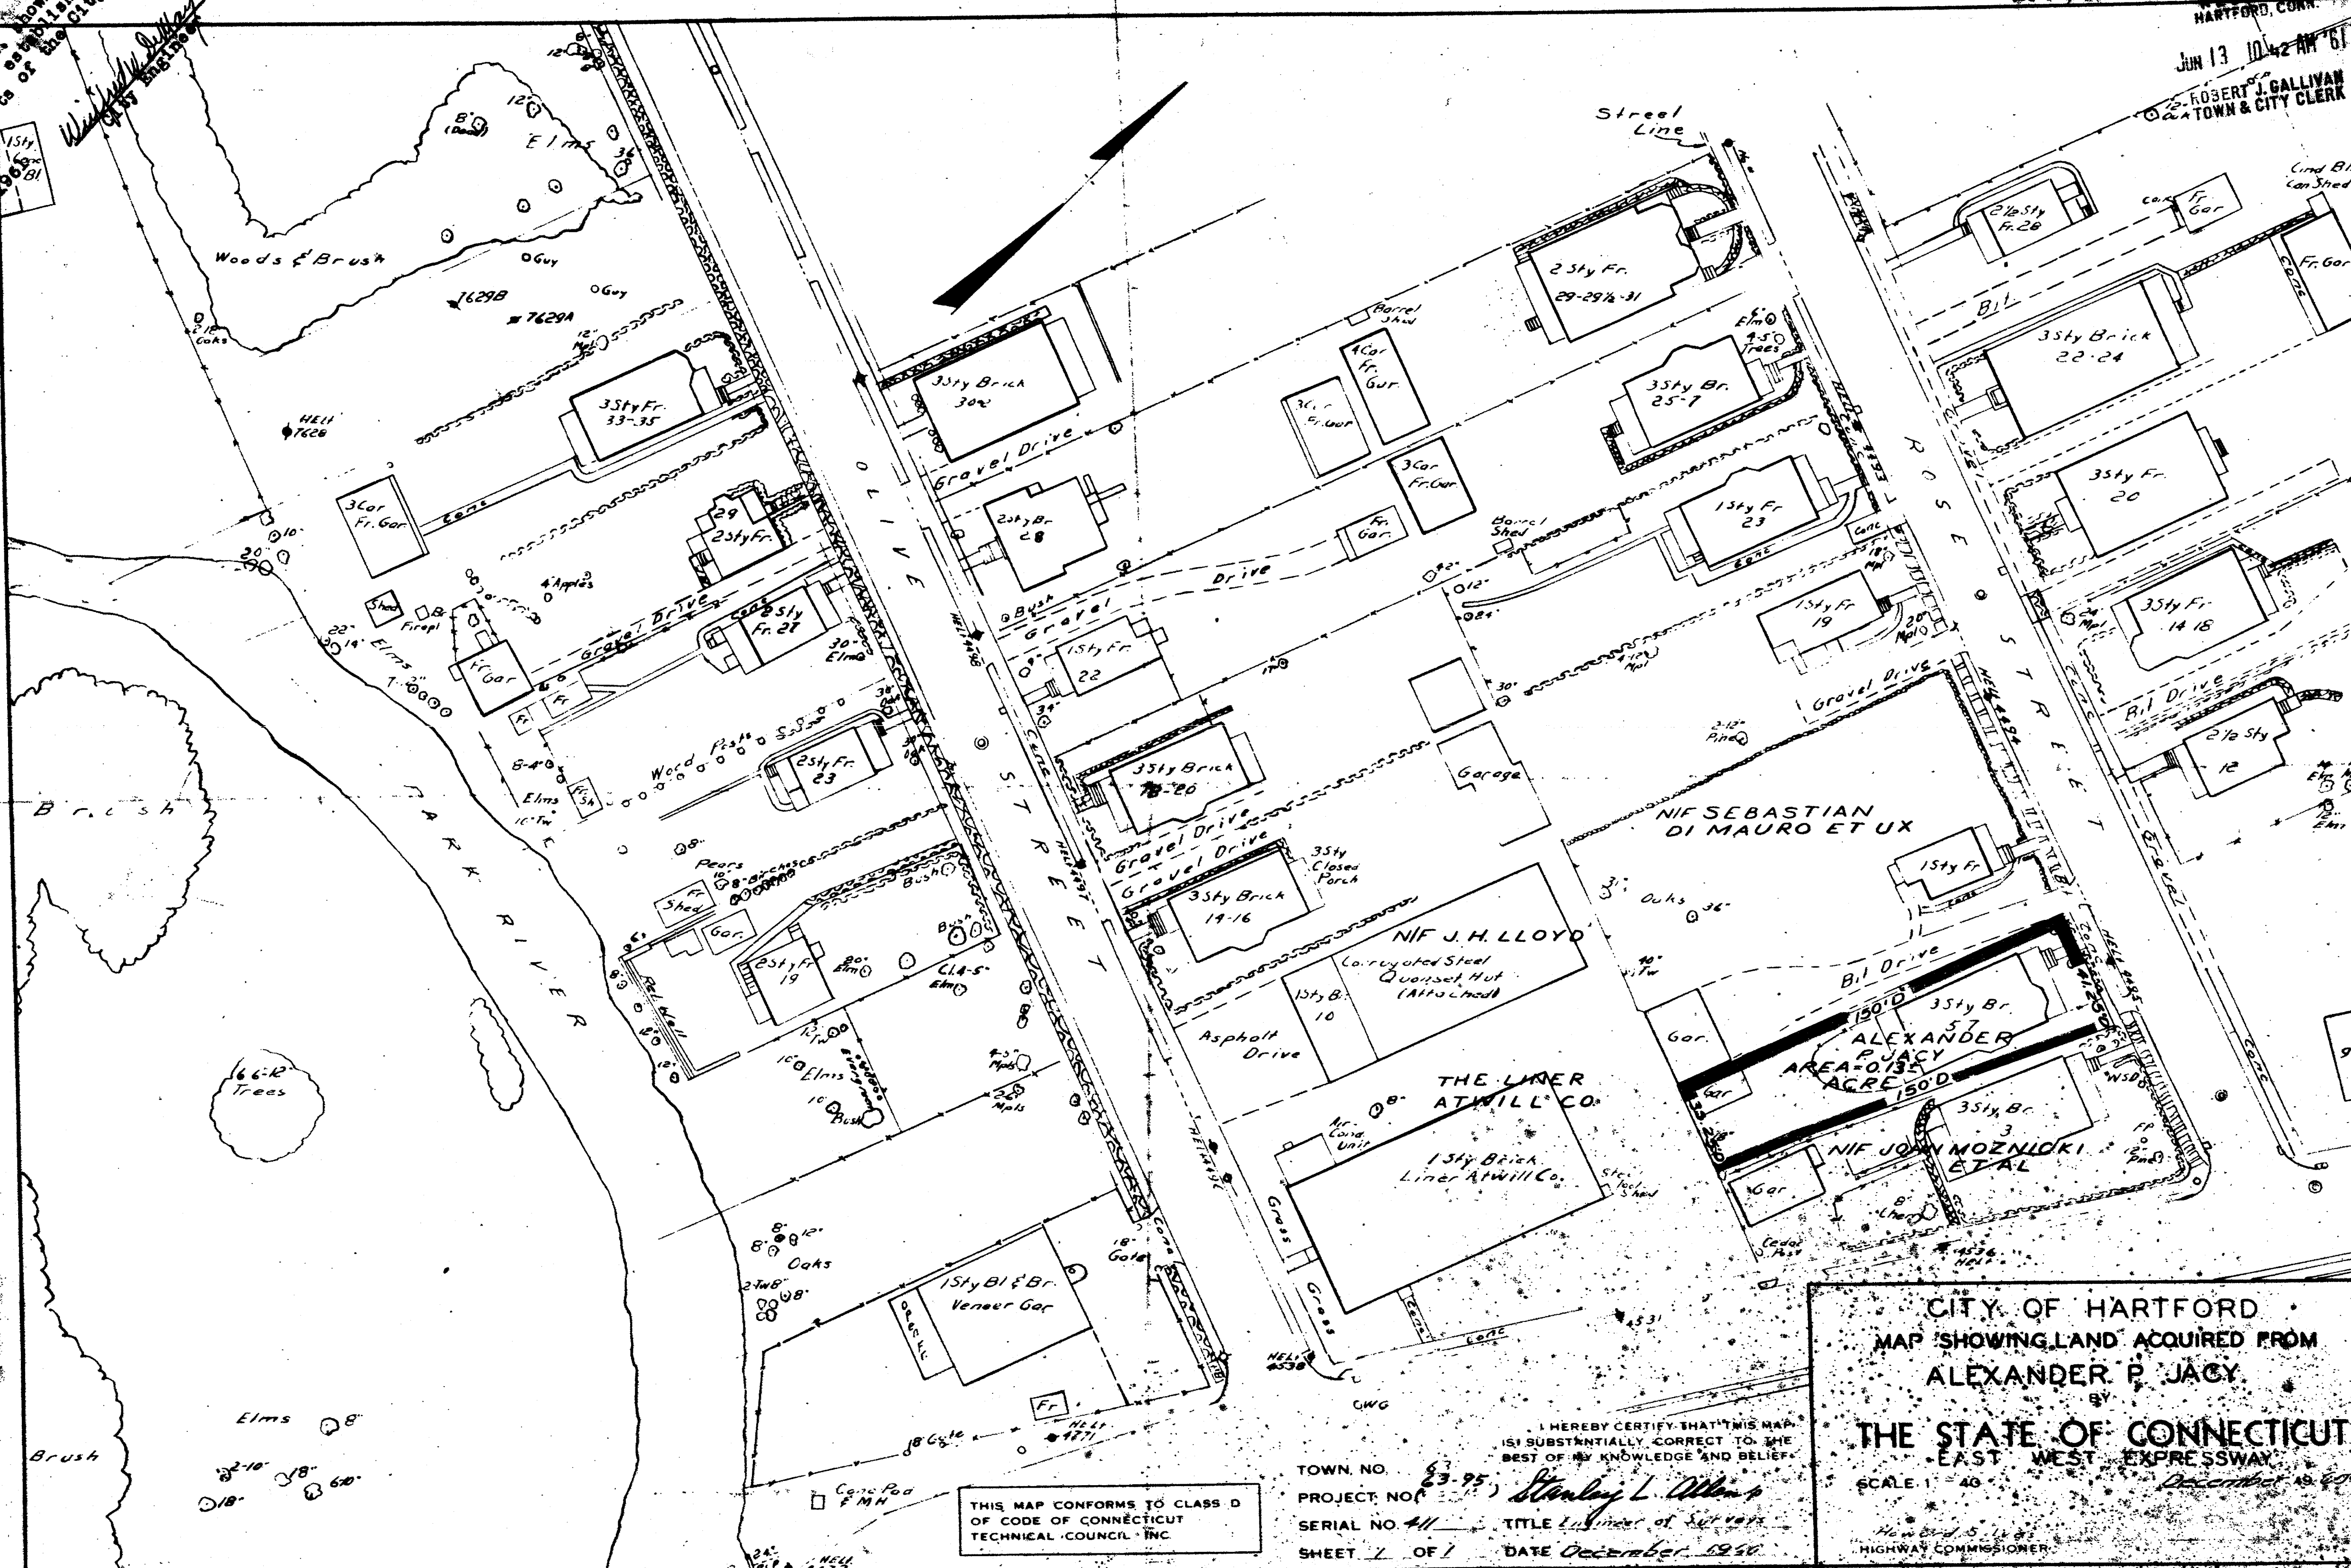

THIS MAP CONFORMS TO CLASS D OF CODE OF CONNECTICUT TECHNICAL COUNCIL INC.

I HEREBY CERTIFY THAT THIS MAP IS SUBSTANTIALLY CORRECT TO THE BEST OF MY KNOWLEDGE AND BELIEF.
TOWN NO. 63-95
PROJECT NO. 23-95
SERIAL NO. 41
SHEET 7 OF 7
DATE December 1960
TITLE *East West Expressway*
Stanley L. Allen

CITY OF HARTFORD
MAP SHOWING LAND ACQUIRED FROM
ALEXANDER P. JACY
BY
THE STATE OF CONNECTICUT
EAST WEST EXPRESSWAY
SCALE 1" = 40'
DATE December 1960
HIGHWAY COMMISSIONER

