


587-1

RECEIVED FORM NO ENG 4 ED 85
HARTFORD CONN

JUN 13 10 45 AM '61

ROBERT J. GALLIVAN
TOWN & CITY CLERK

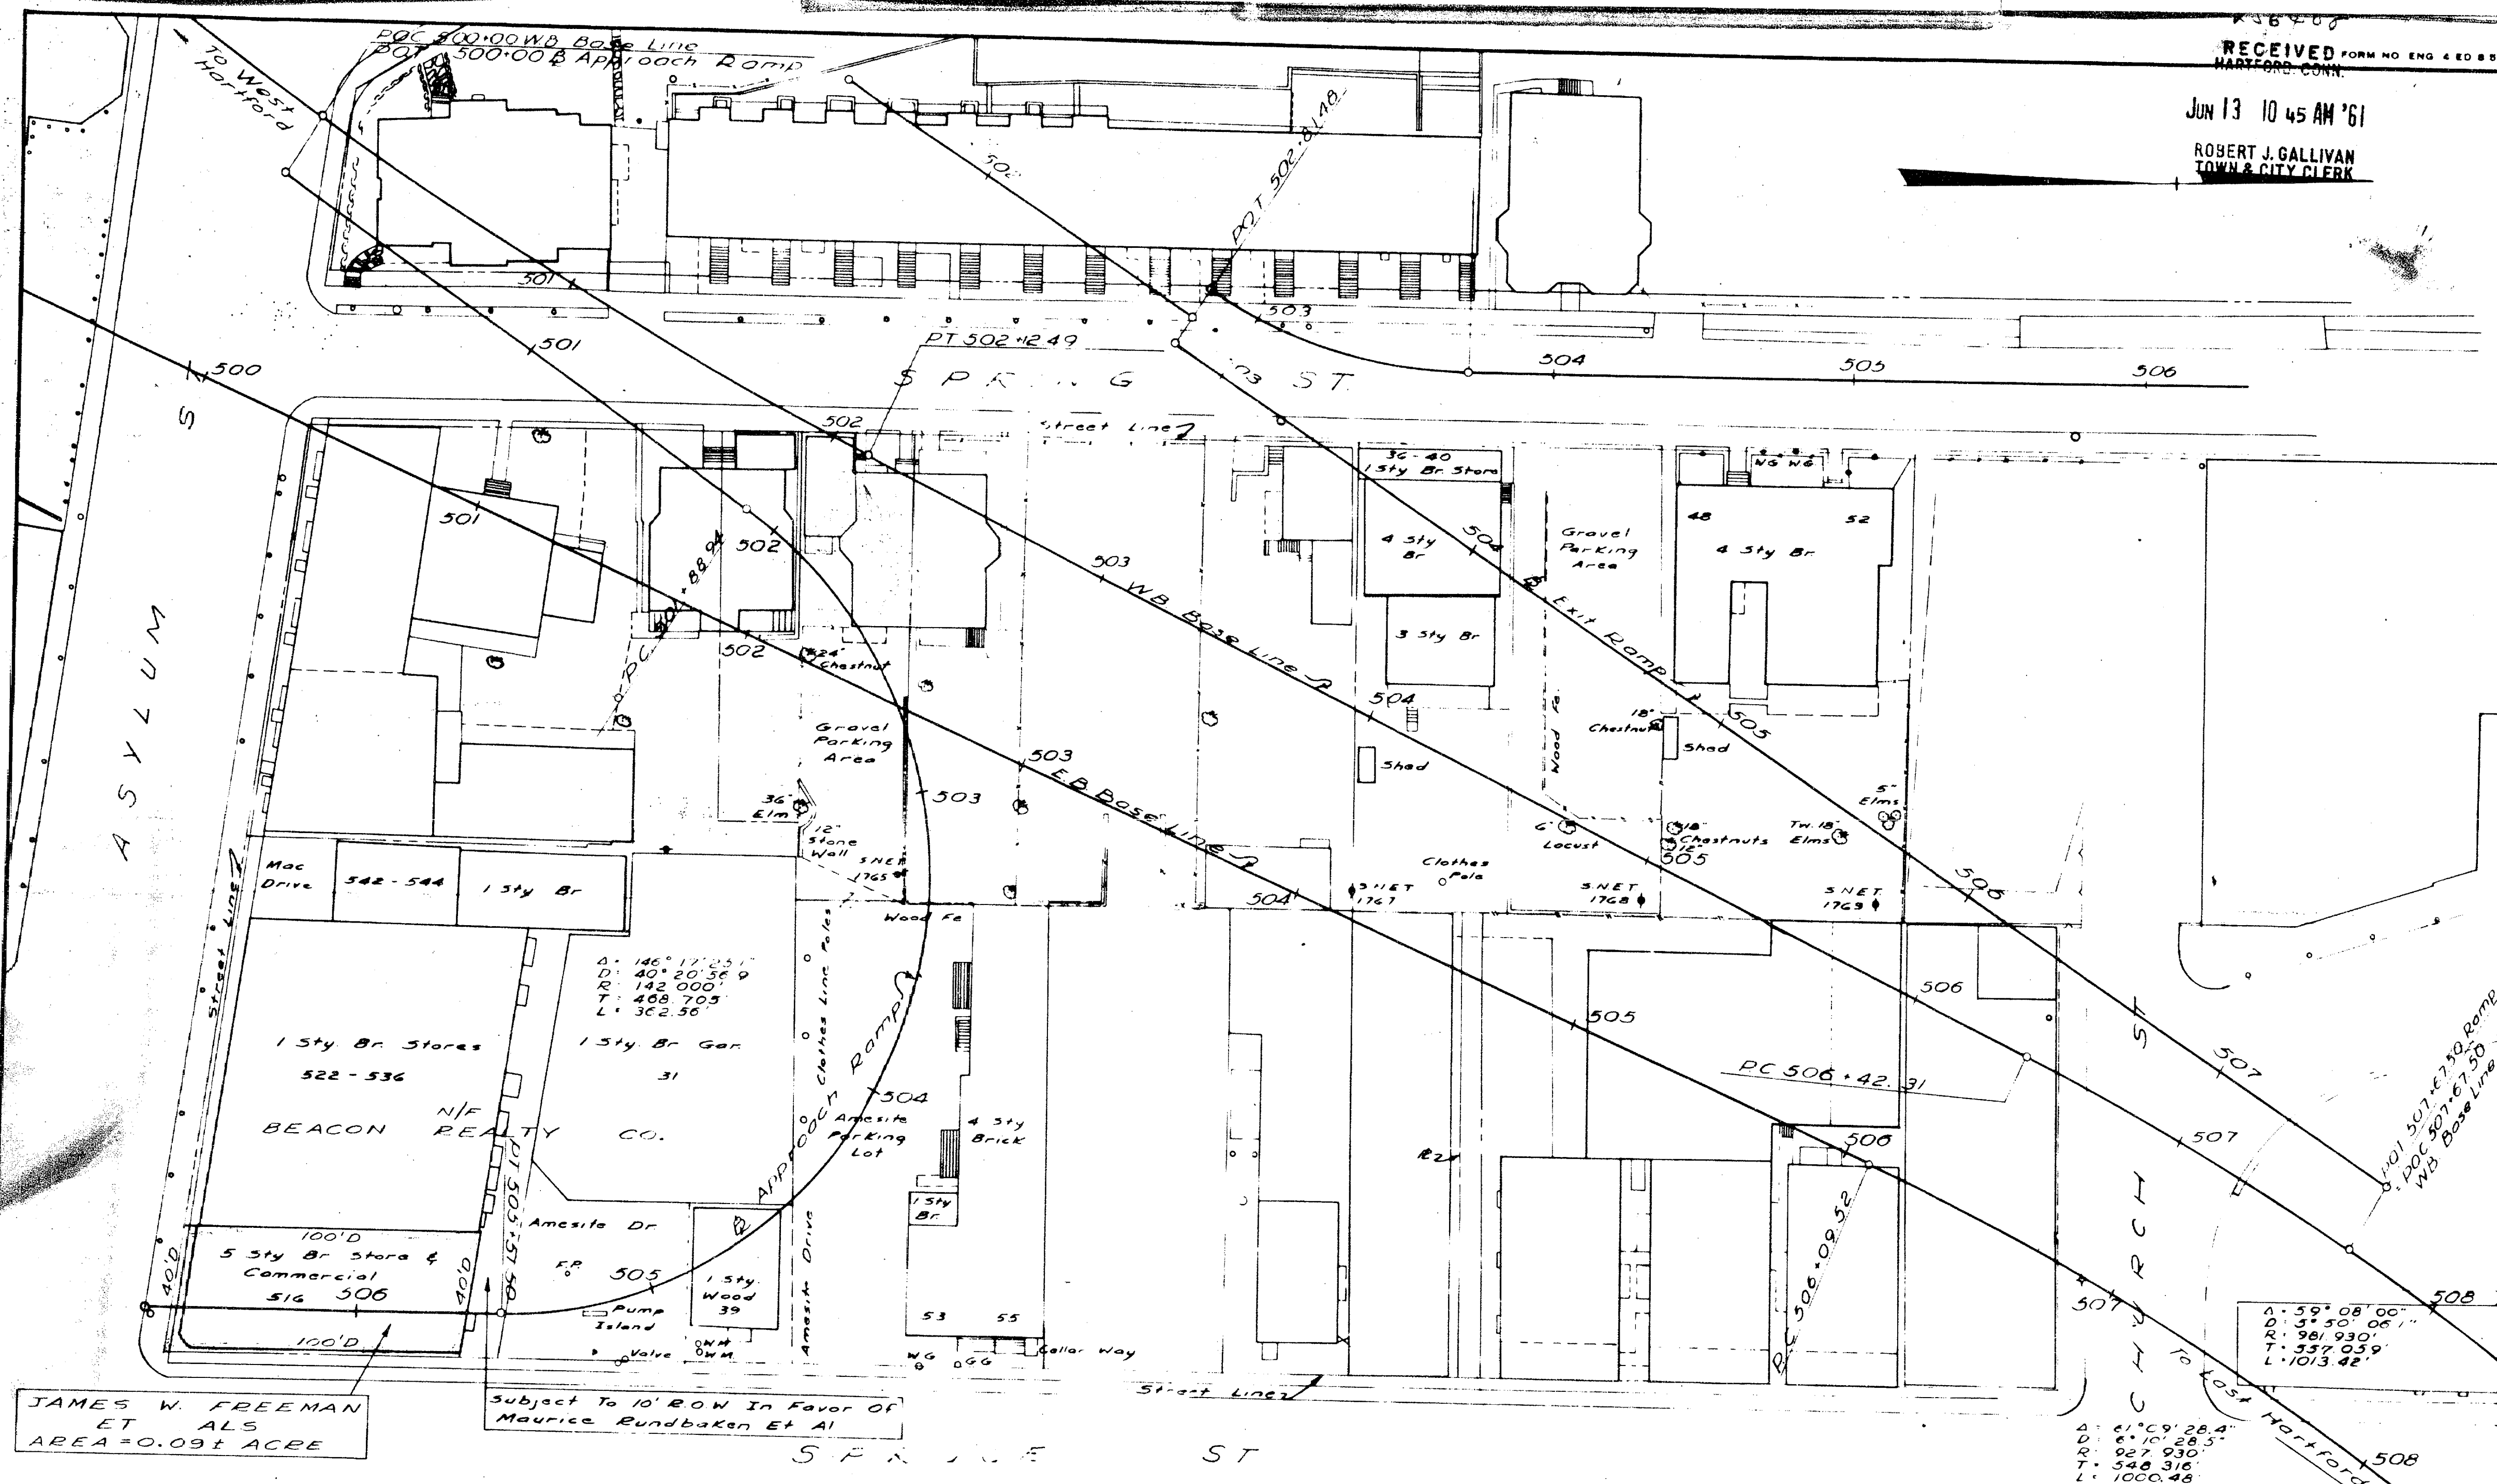

JAMES W. FREEMAN
ET ALS
AREA = 0.09 ± ACRES

Subject To 10' R.O.W In Favor Of
Maurice Rundbaken Et Al

THIS MAP CONFORMS TO CLASS D
OF CODE OF CONNECTICUT
TECHNICAL COUNCIL INC.

SECTION NO. 2
TOWN NO. 63
PROJECT NO. 63-25
SERIAL NO. 3/3
SHEET 1 OF 1

I HEREBY CERTIFY THAT THIS MAP
IS SUBSTANTIALLY CORRECT TO THE
BEST OF MY KNOWLEDGE AND BELIEF

Stanley L. Allen

TITLE *Engineer of Surveys*

DATE *March 1960*

CITY OF HARTFORD
MAP SHOWING LAND ACQUIRED FROM
JAMES W. FREEMAN ET ALS
BY

THE STATE OF CONNECTICUT

EAST-WEST EXPRESSWAY

SCALE 1"=40' *March* 1960

Howard S. Ives
HIGHWAY COMMISSIONER

March 1960

0 INCHES 1 2 3
