


RECEIVED
HARTFORD, CONN.

JUN 13 10 42 AM '61

ROBERT J. GALLIVAN
TOWN & CITY CLERK

The portions of
Five St., Rose St.,
shown on this plan are
tabularized public streets of
the City of Hartford
June 13, 1961
William W. Allen
City Engineer

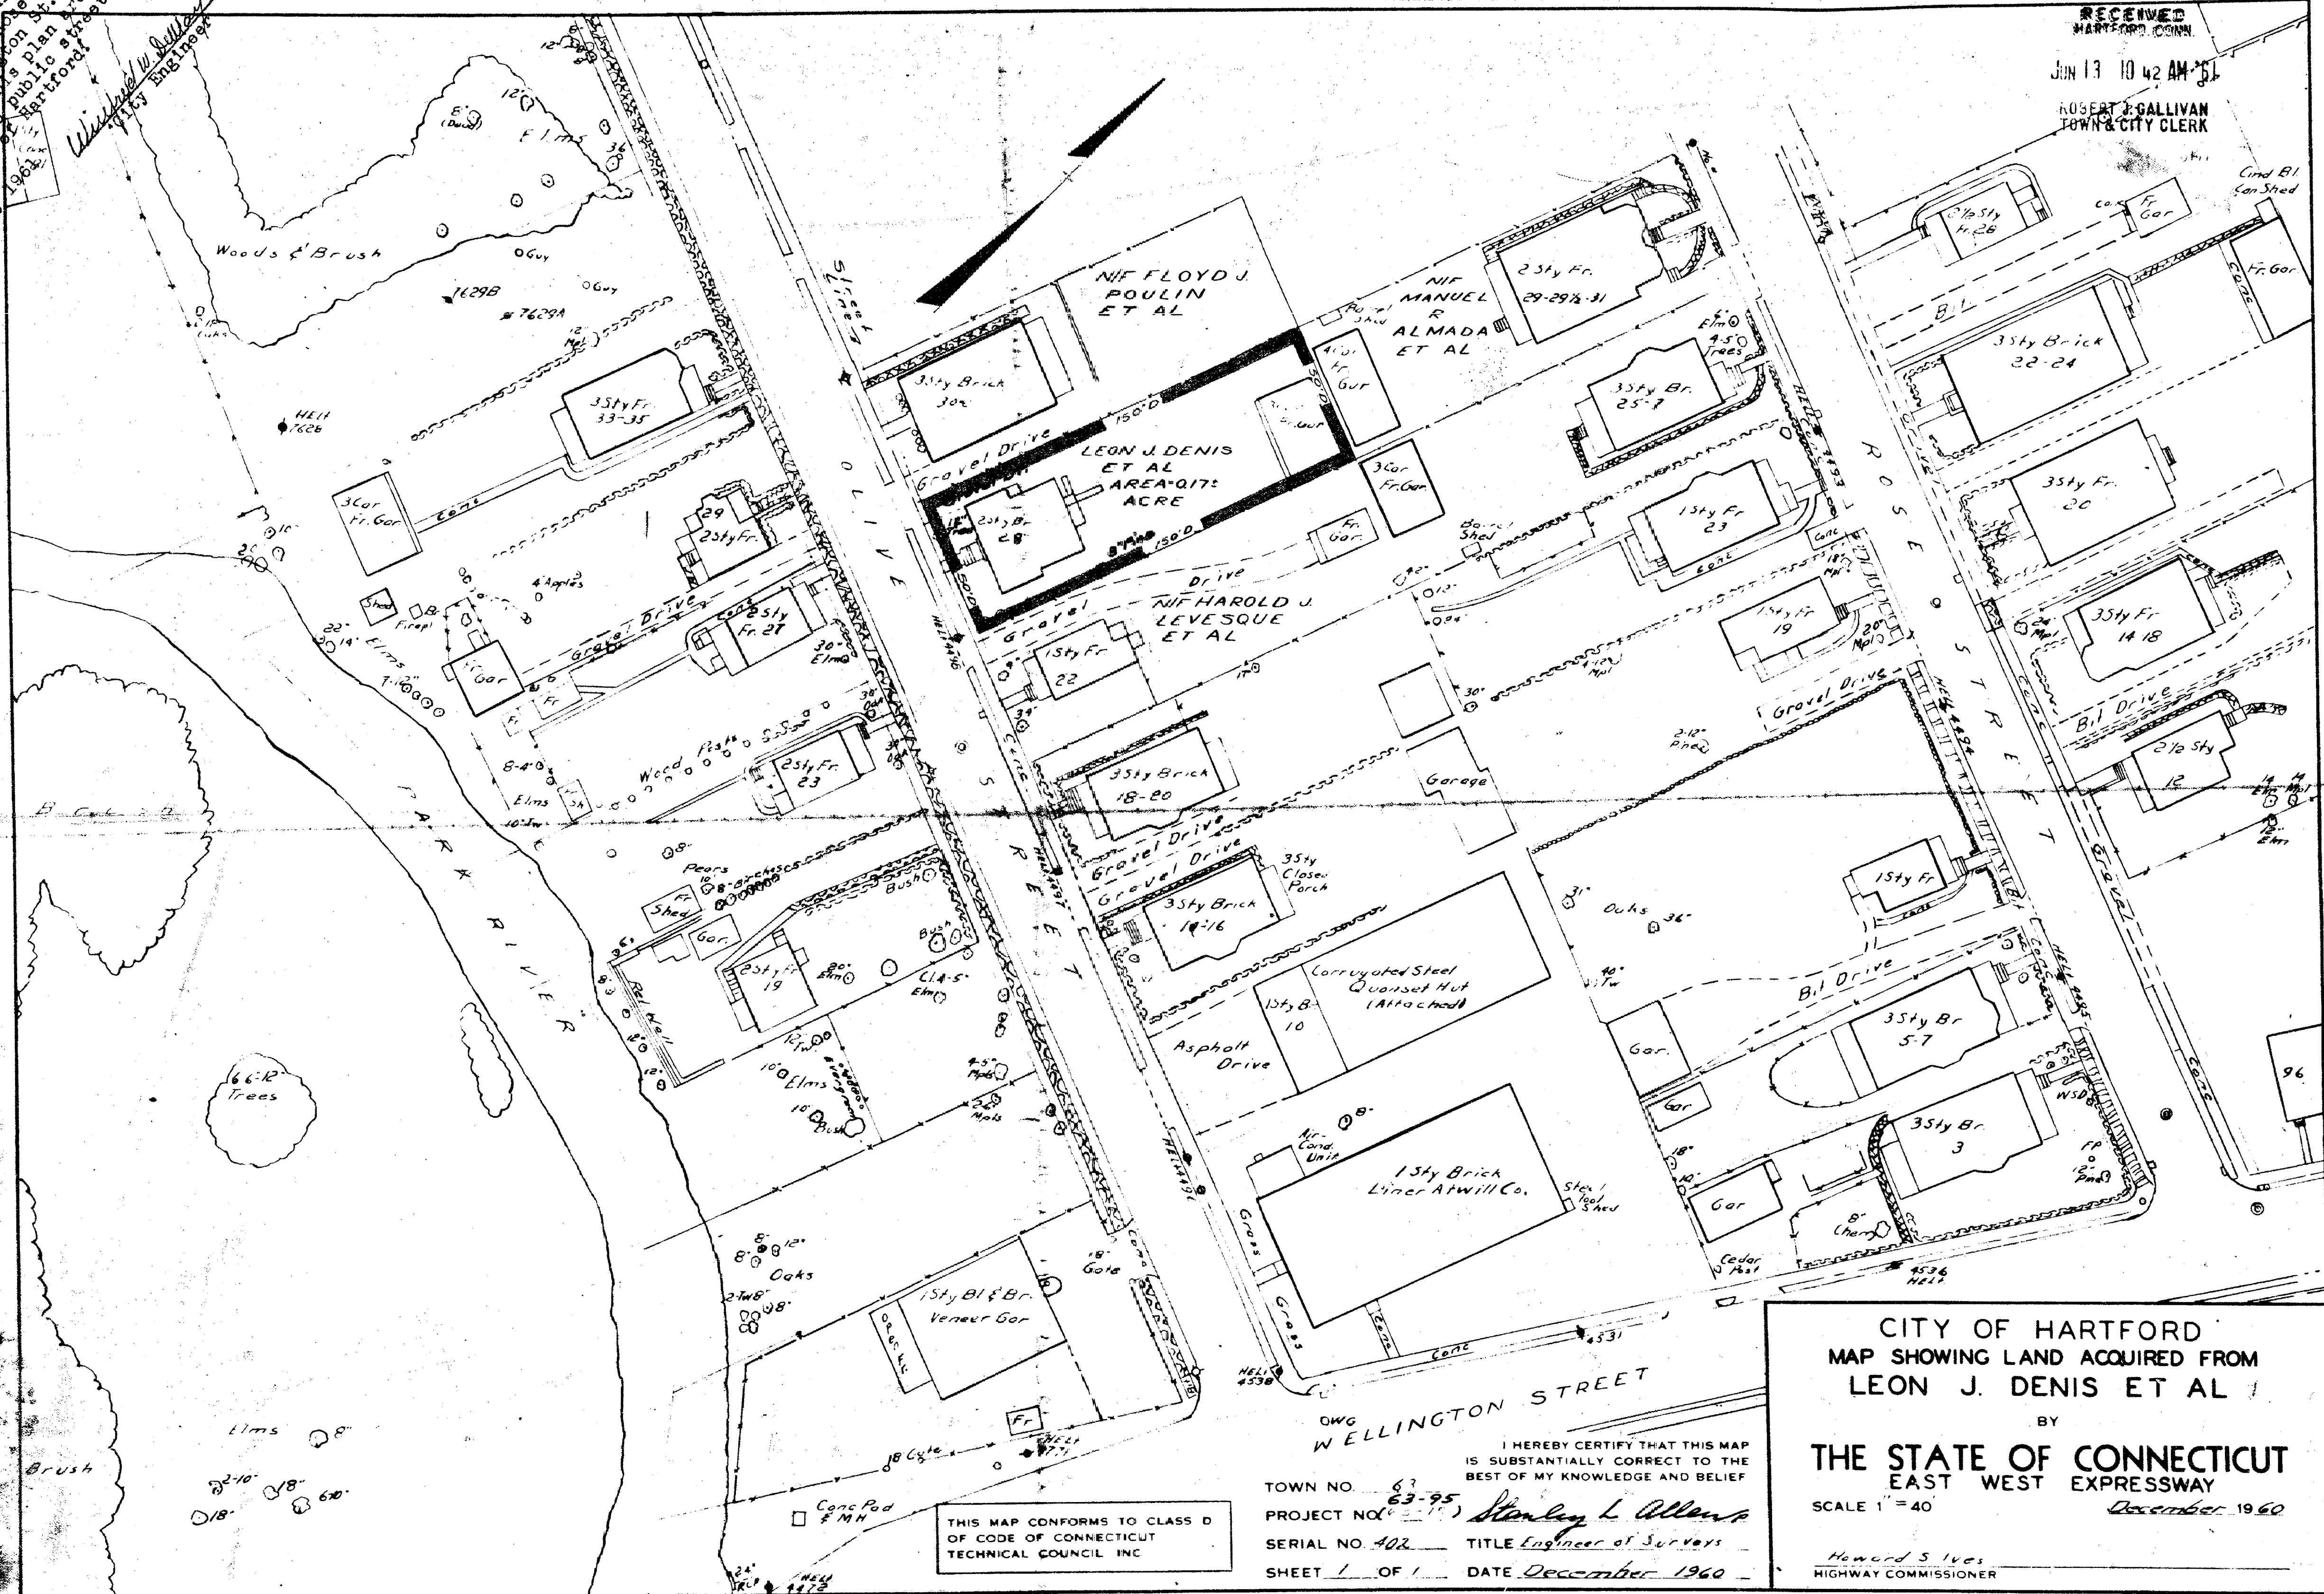

THIS MAP CONFORMS TO CLASS D
OF CODE OF CONNECTICUT
TECHNICAL COUNCIL INC

I HEREBY CERTIFY THAT THIS MAP
IS SUBSTANTIALLY CORRECT TO THE
BEST OF MY KNOWLEDGE AND BELIEF
TOWN NO. 63-95
PROJECT NO. 63-95
SERIAL NO. 402
SHEET 1 OF 1
DATE December 1960
TITLE Engineer of Surveys
Stanley L. Allen

CITY OF HARTFORD
MAP SHOWING LAND ACQUIRED FROM
LEON J. DENIS ET AL
BY
THE STATE OF CONNECTICUT
EAST WEST EXPRESSWAY
SCALE 1" = 40'
December 1960
Howard S. Ives
HIGHWAY COMMISSIONER

