


588-2

ENG 1A ED 11-56

The portions of Park Terrace and Capitol Avenue shown on this plan are established public streets of the City of Hartford July 5, 1901

W. D. Sullivan
CITY ENGINEER

RECEIVED
HARTFORD, CONN.
JUL 5 9 07 AM '61
ROBERT J. GALLIVAN
TOWN & CITY CLERK

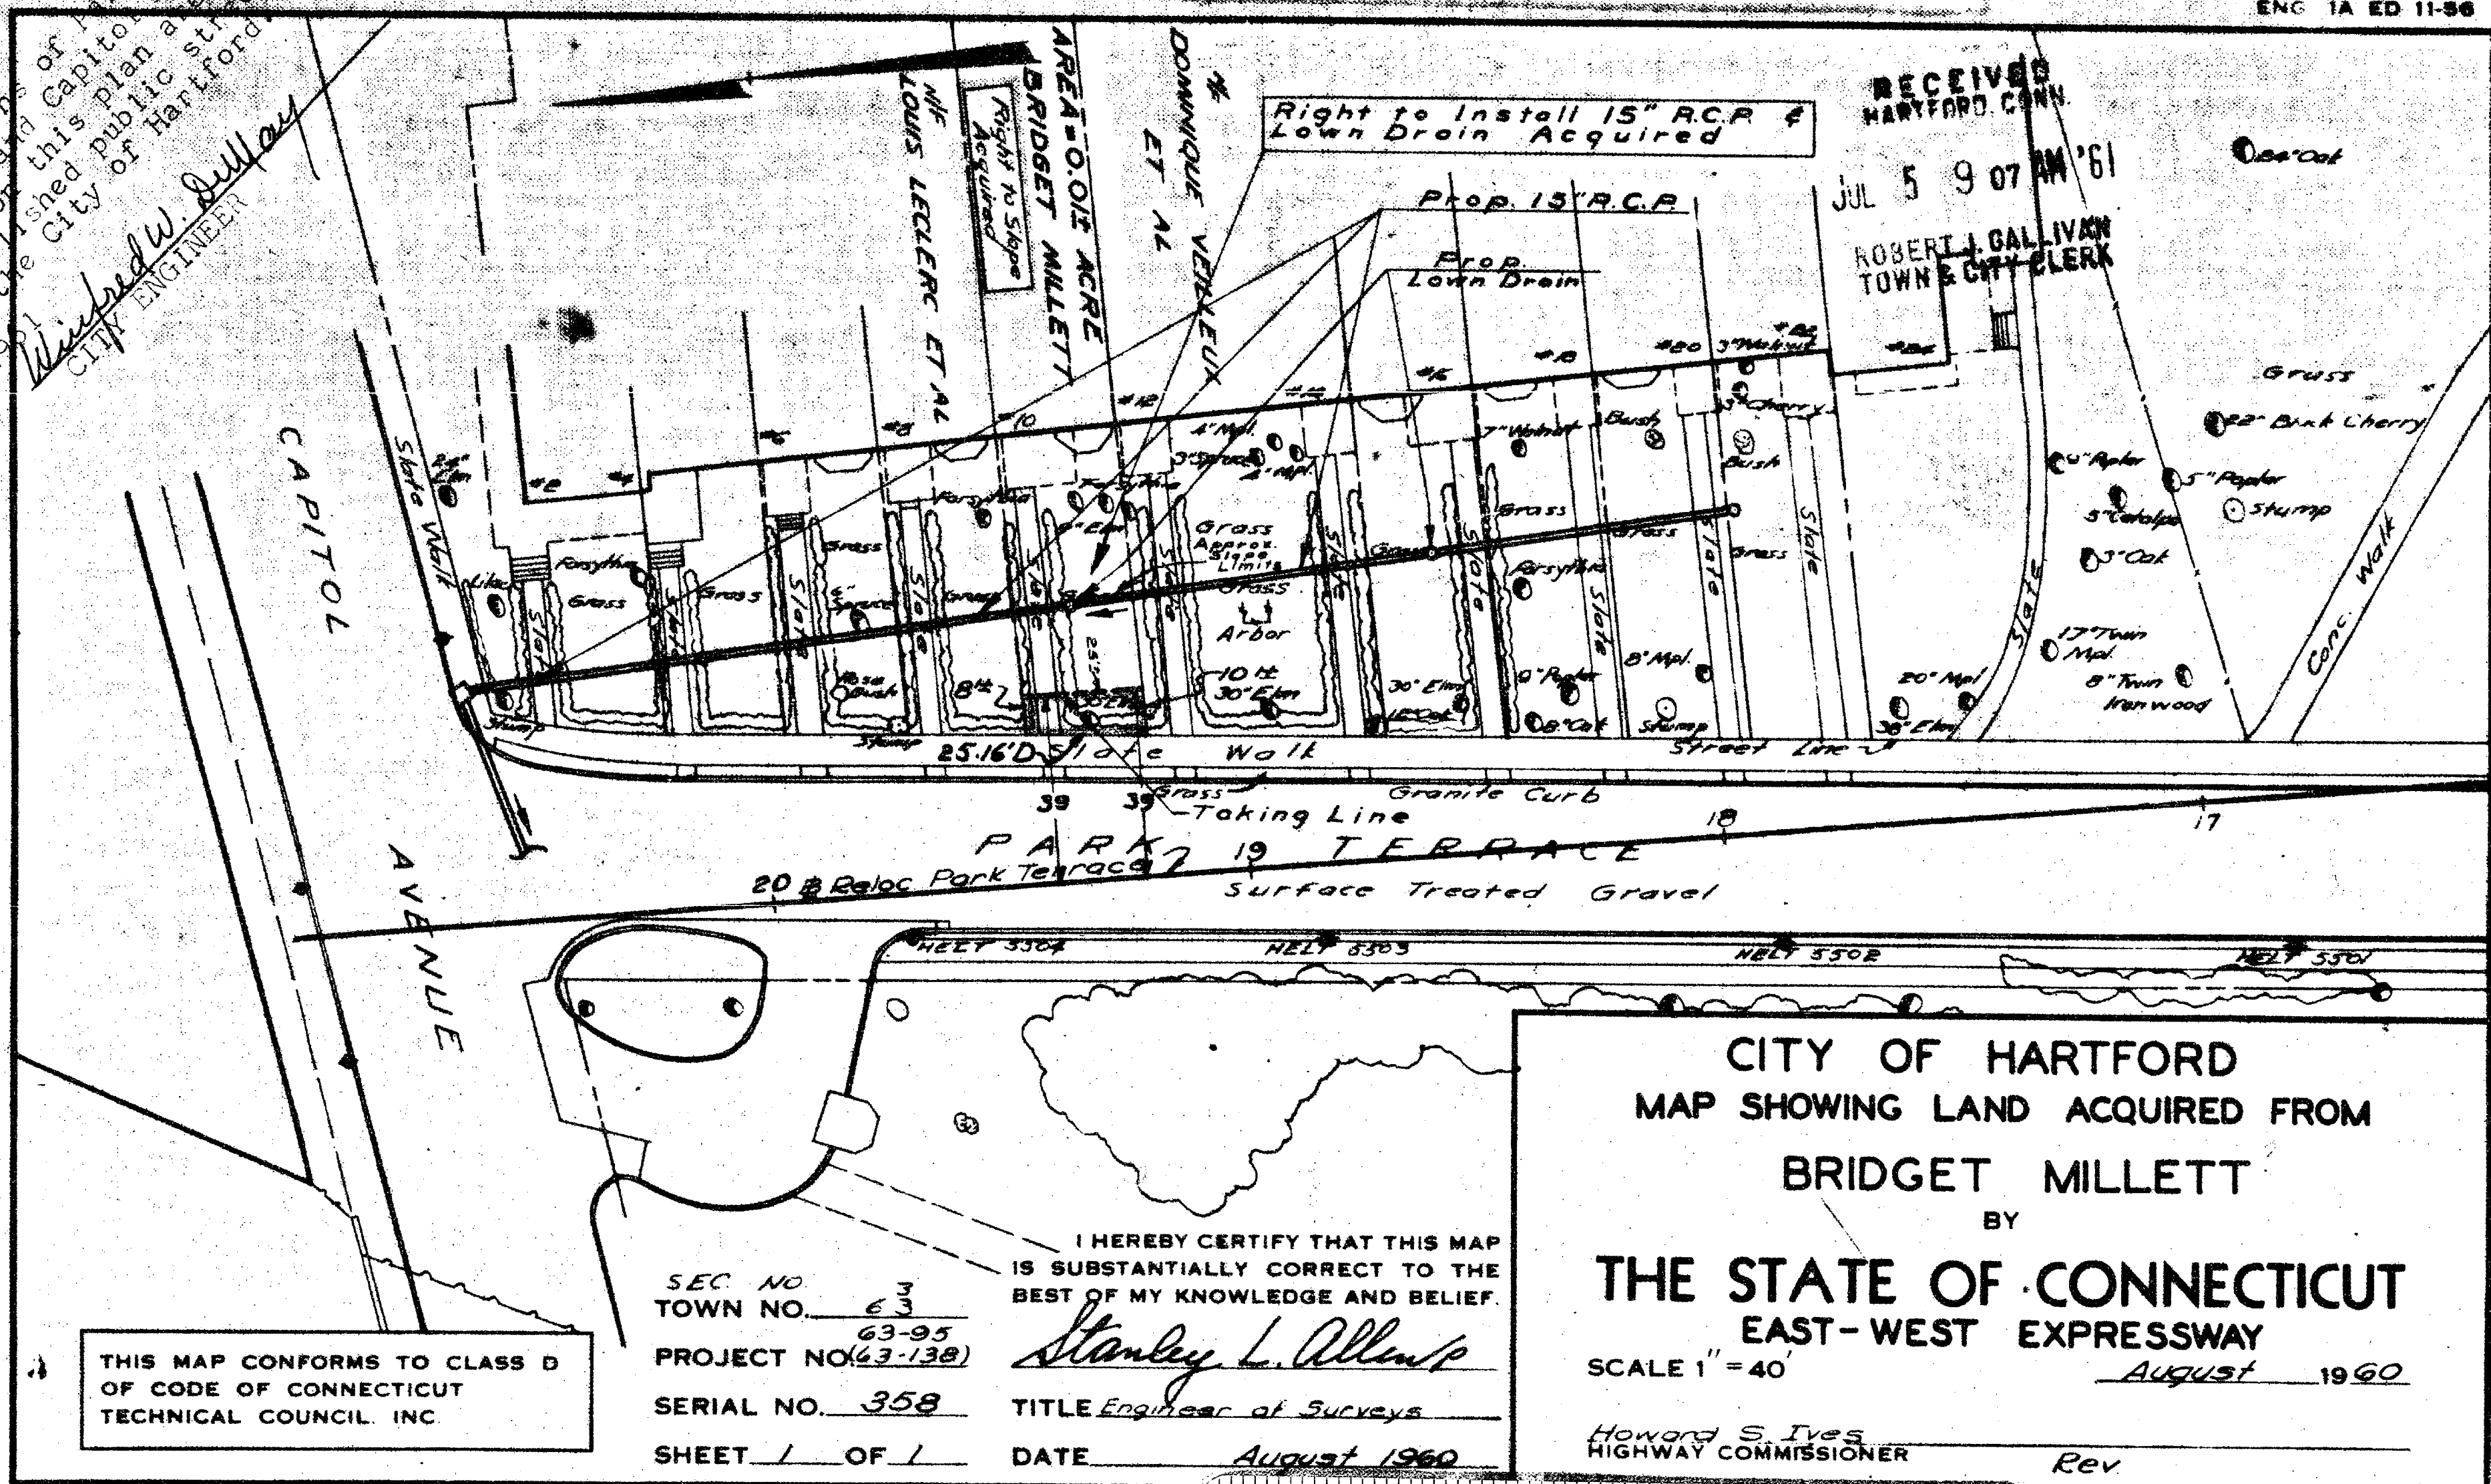

THIS MAP CONFORMS TO CLASS D OF CODE OF CONNECTICUT TECHNICAL COUNCIL, INC.

SEC NO. 63
TOWN NO. 63
PROJECT NO. 63-95
SERIAL NO. 358
SHEET 1 OF 1

I HEREBY CERTIFY THAT THIS MAP IS SUBSTANTIALLY CORRECT TO THE BEST OF MY KNOWLEDGE AND BELIEF.

Stanley L. Allen
Engineer of Surveys
DATE August 1960

CITY OF HARTFORD
MAP SHOWING LAND ACQUIRED FROM
BRIDGET MILLETT
BY
THE STATE OF CONNECTICUT
EAST-WEST EXPRESSWAY
SCALE 1" = 40'
August 1960
Howard S. Ives
HIGHWAY COMMISSIONER
Rev.

