


of portions of Hamilton St., Rose St., and Wellington St., shown on this plan are established in Hartford, July 5, 1961.

W. J. Sullivan
City Engineer

RECEIVED
HARTFORD CONN.

JUL 5 9 06 AM '61
ROBERT J. GALLIVAN
TOWN & CITY CLERK

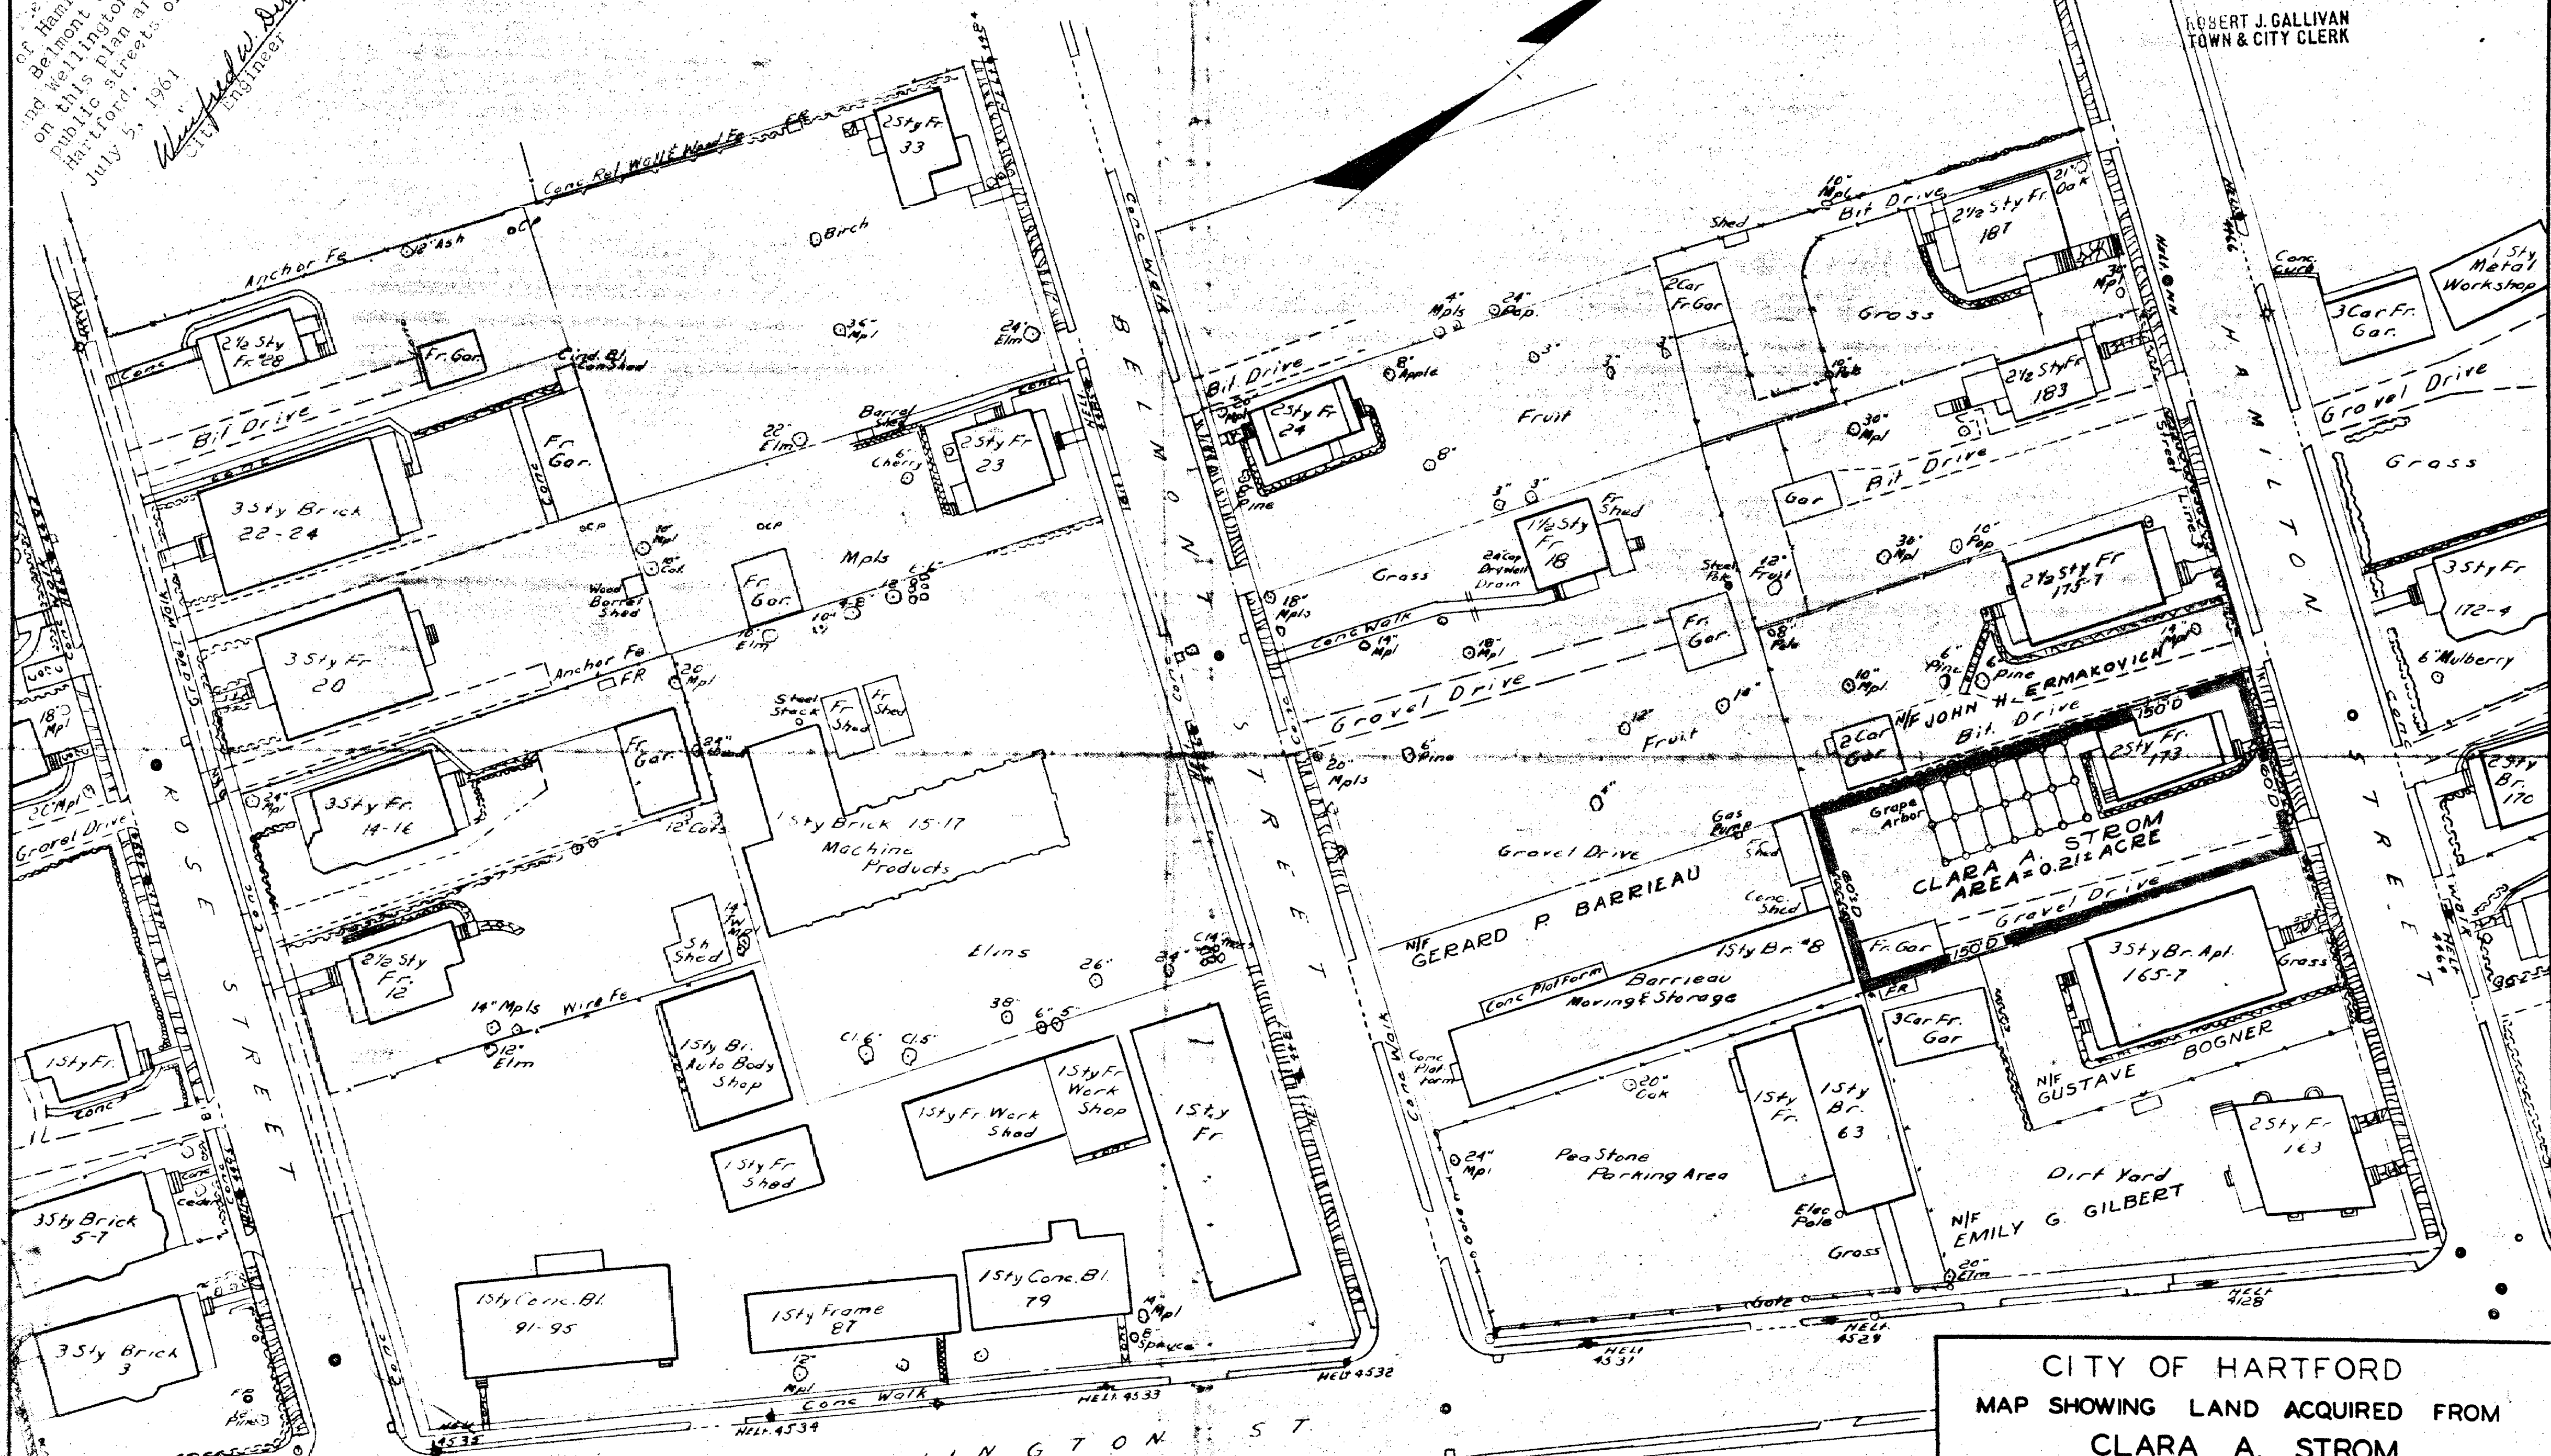

THIS MAP CONFORMS TO CLASS D OF CODE OF CONNECTICUT TECHNICAL COUNCIL, INC.

TOWN NO. 63
PROJECT NO. 63-95
SERIAL NO. 425
SHEET 1 OF 1

I HEREBY CERTIFY THAT THIS MAP IS SUBSTANTIALLY CORRECT TO THE BEST OF MY KNOWLEDGE AND BELIEF

Stanley L. Allen
Engineer of Surveys

DATE December 1960

CITY OF HARTFORD
MAP SHOWING LAND ACQUIRED FROM
CLARA A. STROM
BY
THE STATE OF CONNECTICUT
EAST WEST EXPRESSWAY
SCALE 1" = 40'
December 1960

Howard S. Ives
HIGHWAY COMMISSIONER

