

589-1


#256404

RECEIVED
HARTFORD, CONN.

JUN 13 10 43 AM '61

ROBERT J. GALLIVAN
TOWN & CITY CLERK

June 13, 1961
This map is a plan of the City of Hartford, Connecticut, showing the location of the land acquired from James T. Donahue for the East-West Expressway. The map is a plan of the City of Hartford, Connecticut, showing the location of the land acquired from James T. Donahue for the East-West Expressway.

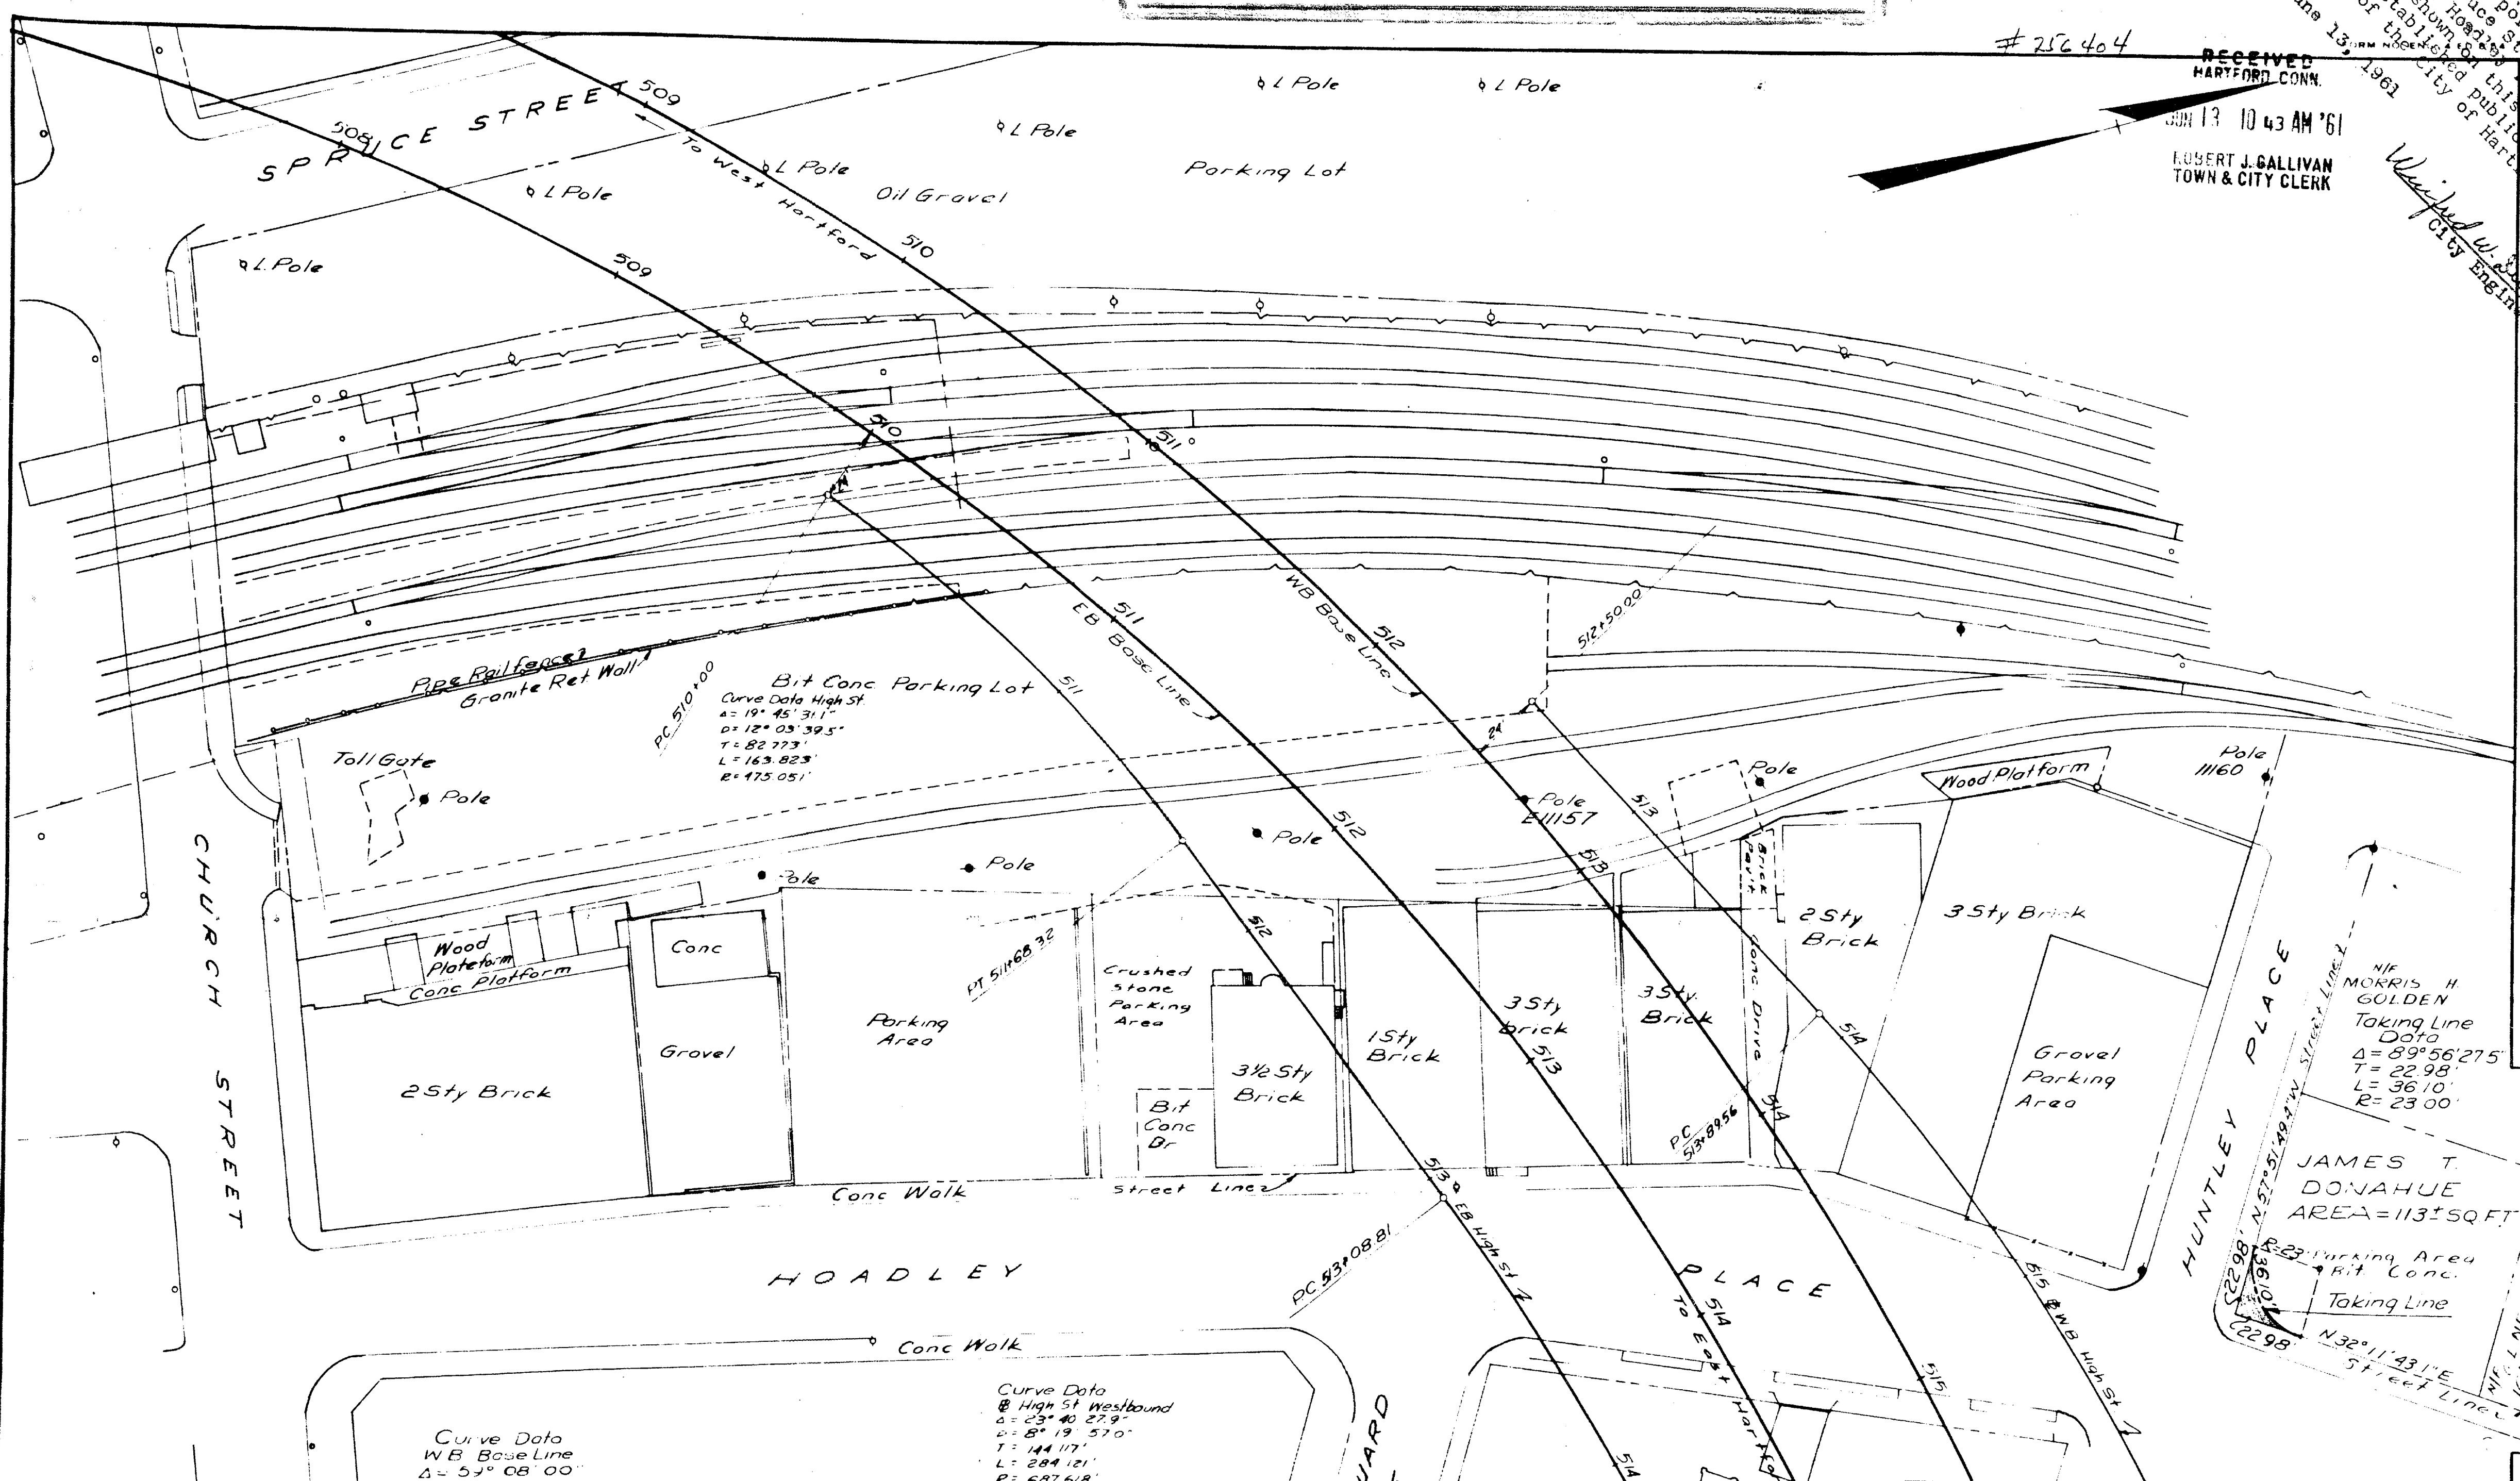

Curve Data
WB Base Line
 $\Delta = 57^{\circ} 08' 00''$
 $D = 5^{\circ} 50' 06''$
 $T = 557.059'$
 $L = 1013.41'$
 $R = 981.930'$

Curve Data
EB Base Line
 $\Delta = 61^{\circ} 09' 28''$
 $D = 6^{\circ} 10' 28''$
 $T = 548.316'$
 $L = 1000.48'$
 $R = 927.930'$

Curve Data
High St Westbound
 $\Delta = 23^{\circ} 40' 27''$
 $D = 8^{\circ} 19' 51''$
 $T = 144.171'$
 $L = 284.121'$
 $R = 687.618'$

Curve Data
High St Eastbound
 $\Delta = 17^{\circ} 17' 19''$
 $D = 6^{\circ} 3' 14''$
 $T = 133.125'$
 $L = 265.139'$
 $R = 878.633'$

THIS MAP CONFORMS TO CLASS D
OF CODE OF CONNECTICUT
TECHNICAL COUNCIL INC

SECTION NO 2
TOWN NO 63
PROJECT NO 63-137
SERIAL NO 453
SHEET 1 OF 1

I HEREBY CERTIFY THAT THIS MAP
IS SUBSTANTIALLY CORRECT TO THE
BEST OF MY KNOWLEDGE AND BELIEF
Stanley L. Allen
TITLE Engineer of Surveys
DATE February 1961

CITY OF HARTFORD
MAP SHOWING LAND ACQUIRED FROM
JAMES T. DONAHUE
BY
THE STATE OF CONNECTICUT
EAST-WEST EXPRESSWAY
SCALE 1" = 40'
February 19 61
H. GORDON
HIGHWAY COMM. AS ORDER

0 INCHES 1 2 3 4