

590

256398


FORM NO. ENG. 4 ED. 8-54

RECEIVED  
HARTFORD, CONN.

JUN 13 10 42 AM '61

ROBERT J. GALLIVAN  
TOWN & CITY CLERK

Gravel Dr.  
Can. Shed

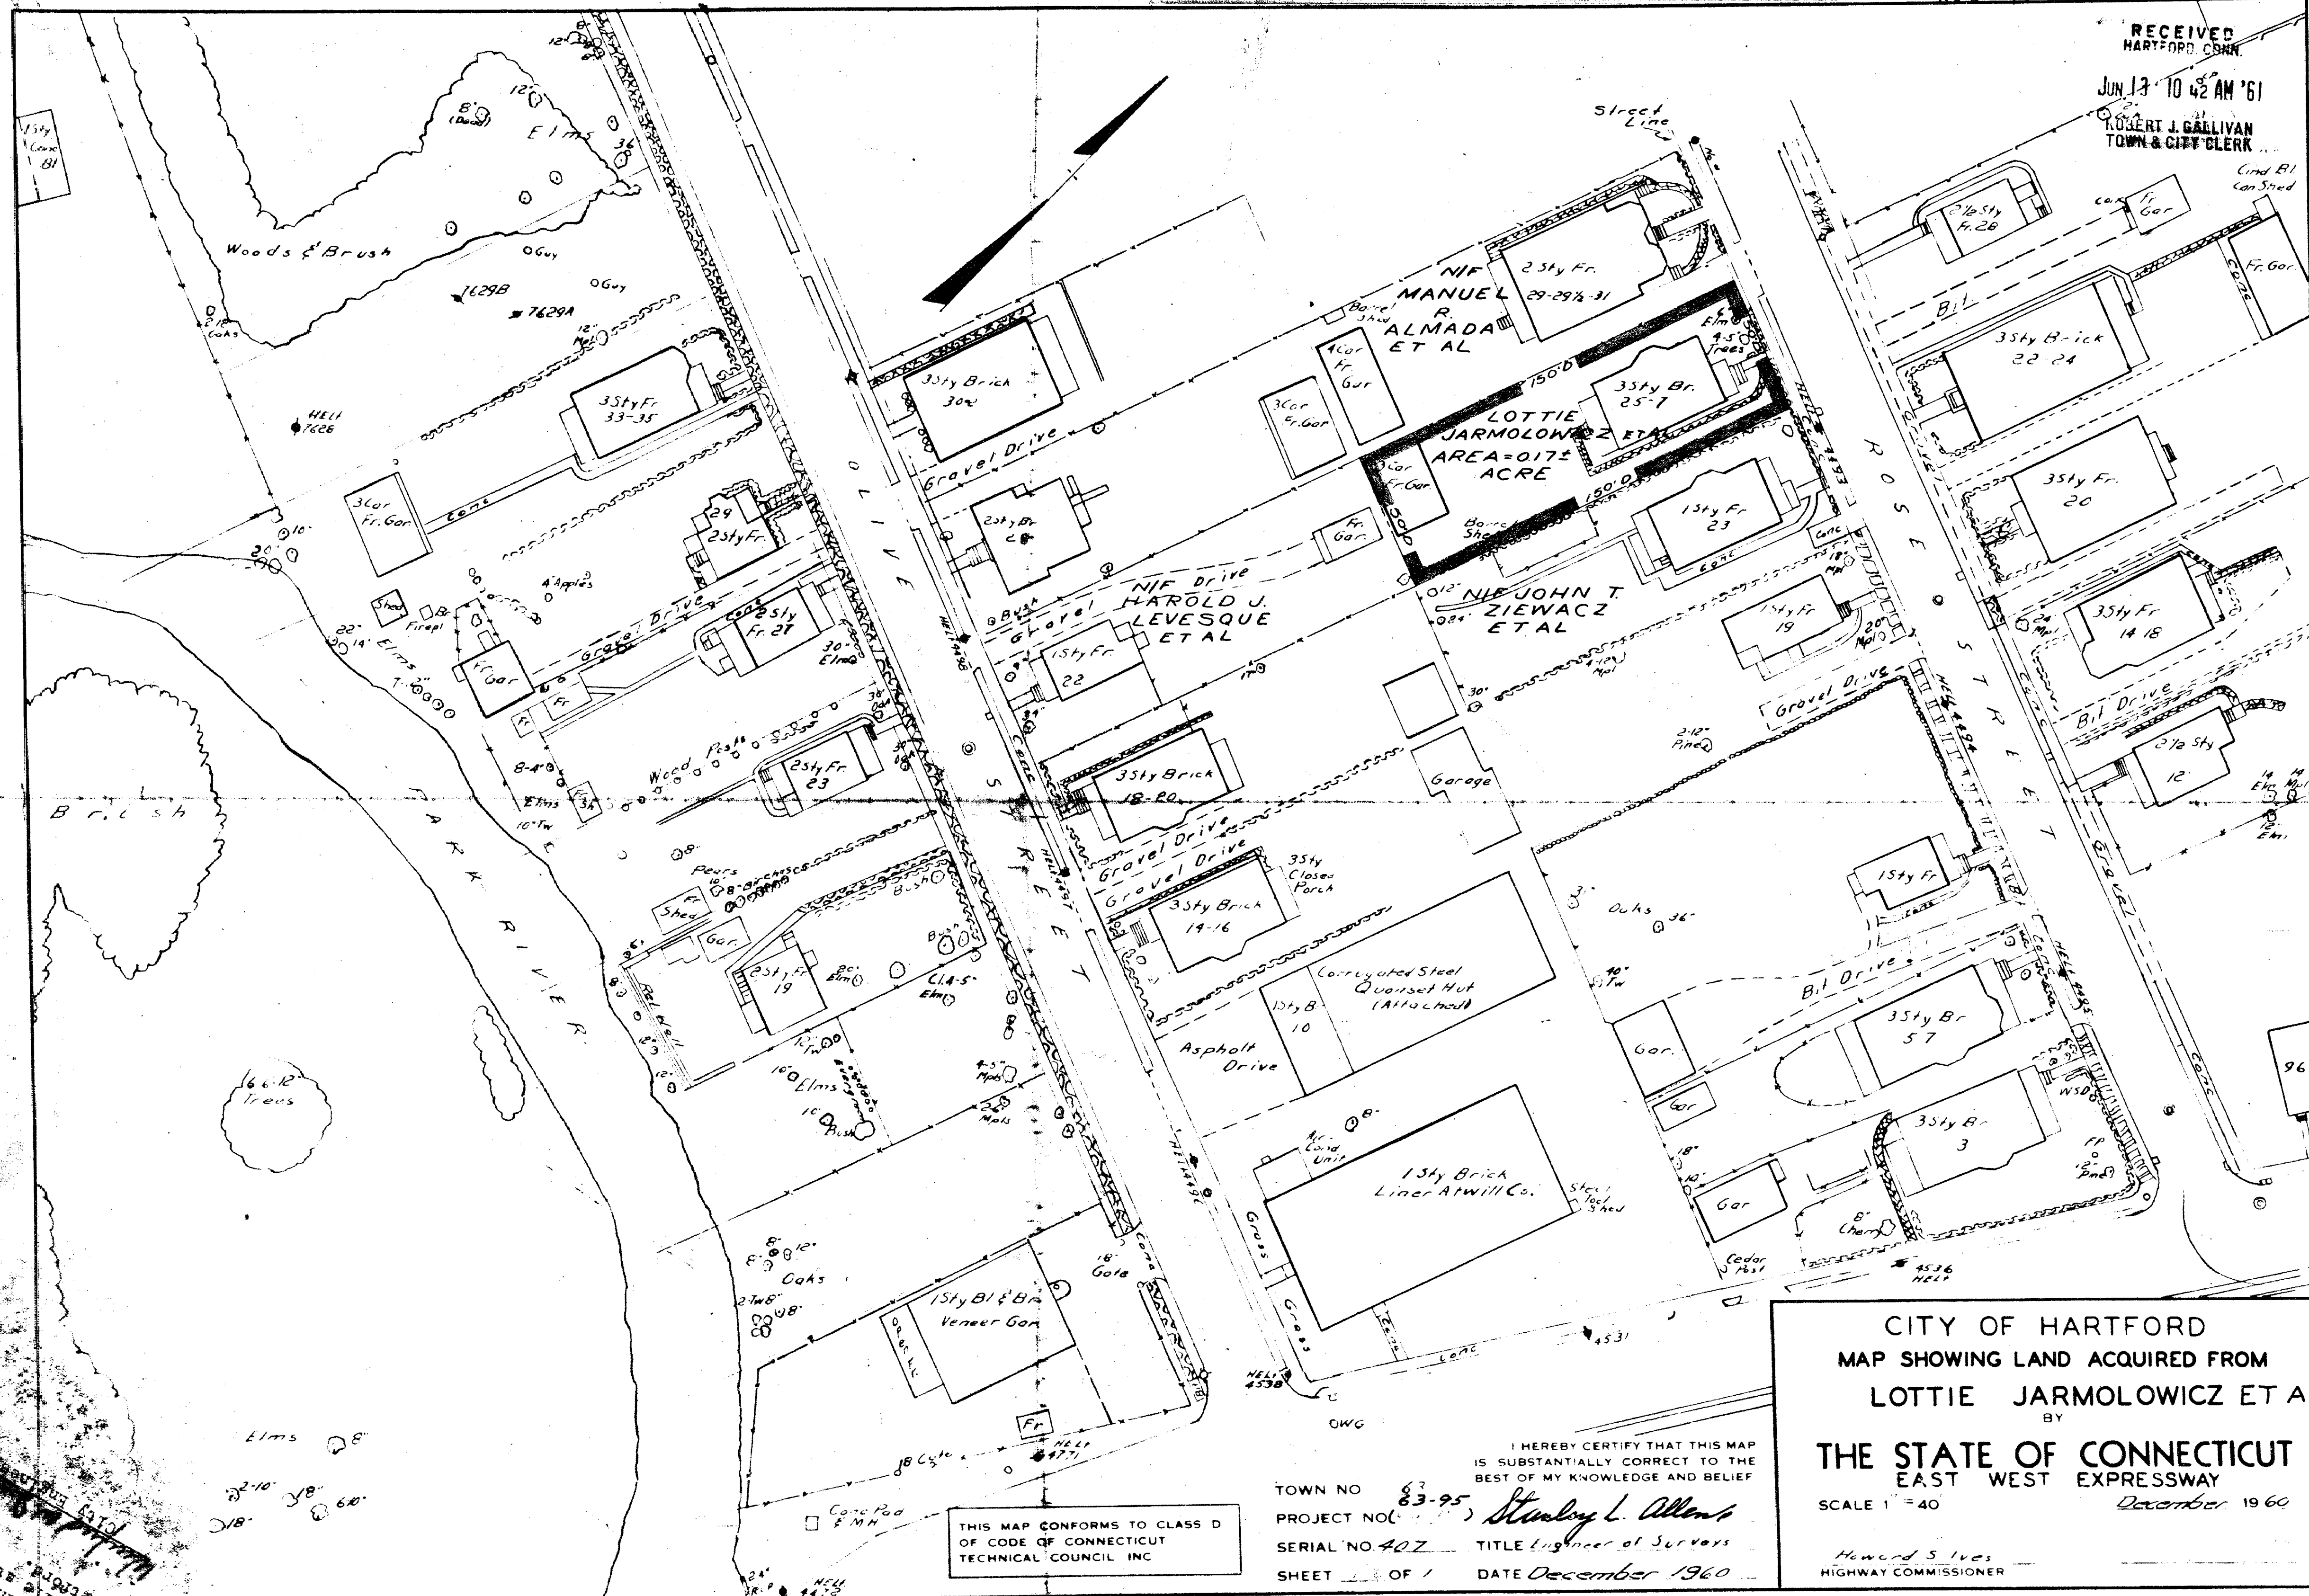

THIS MAP CONFORMS TO CLASS D  
OF CODE OF CONNECTICUT  
TECHNICAL COUNCIL INC

I HEREBY CERTIFY THAT THIS MAP  
IS SUBSTANTIALLY CORRECT TO THE  
BEST OF MY KNOWLEDGE AND BELIEF


TOWN NO. 83-95  
PROJECT NO. 407  
SERIAL NO. 407  
SHEET 1 OF 1

DATE December 1960

Stanley L. Allen  
Engineer of Surveyors

CITY OF HARTFORD  
MAP SHOWING LAND ACQUIRED FROM  
LOTTIE JARMOLOWICZ ET AL  
BY  
THE STATE OF CONNECTICUT  
EAST WEST EXPRESSWAY  
SCALE 1" = 40'  
December 1960

Howard S. Lives  
HIGHWAY COMMISSIONER

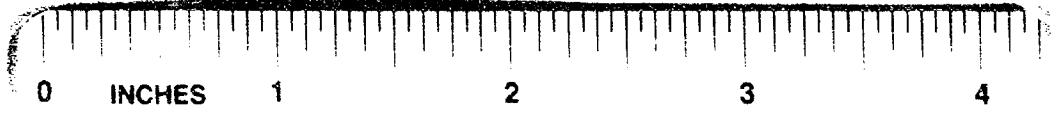

June 13, 1961  
The portions of  
Olive St., Rose  
St., and  
Washington St.  
shown on this plan  
are  
as shown on  
the plat of  
June 13, 1961