


The portions of
Rose St., Belmont St.,
Hamilton St. and Well-
ington St. shown on this plan
are established public streets
of the City of Hartford.
June 13, 1961
W. J. Sullivan
City Engineer

RECEIVED
HARTFORD, CONN.
JUN 13 10 43 AM '61
ROBERT J. BALLIVAN
TOWN & CITY CLERK

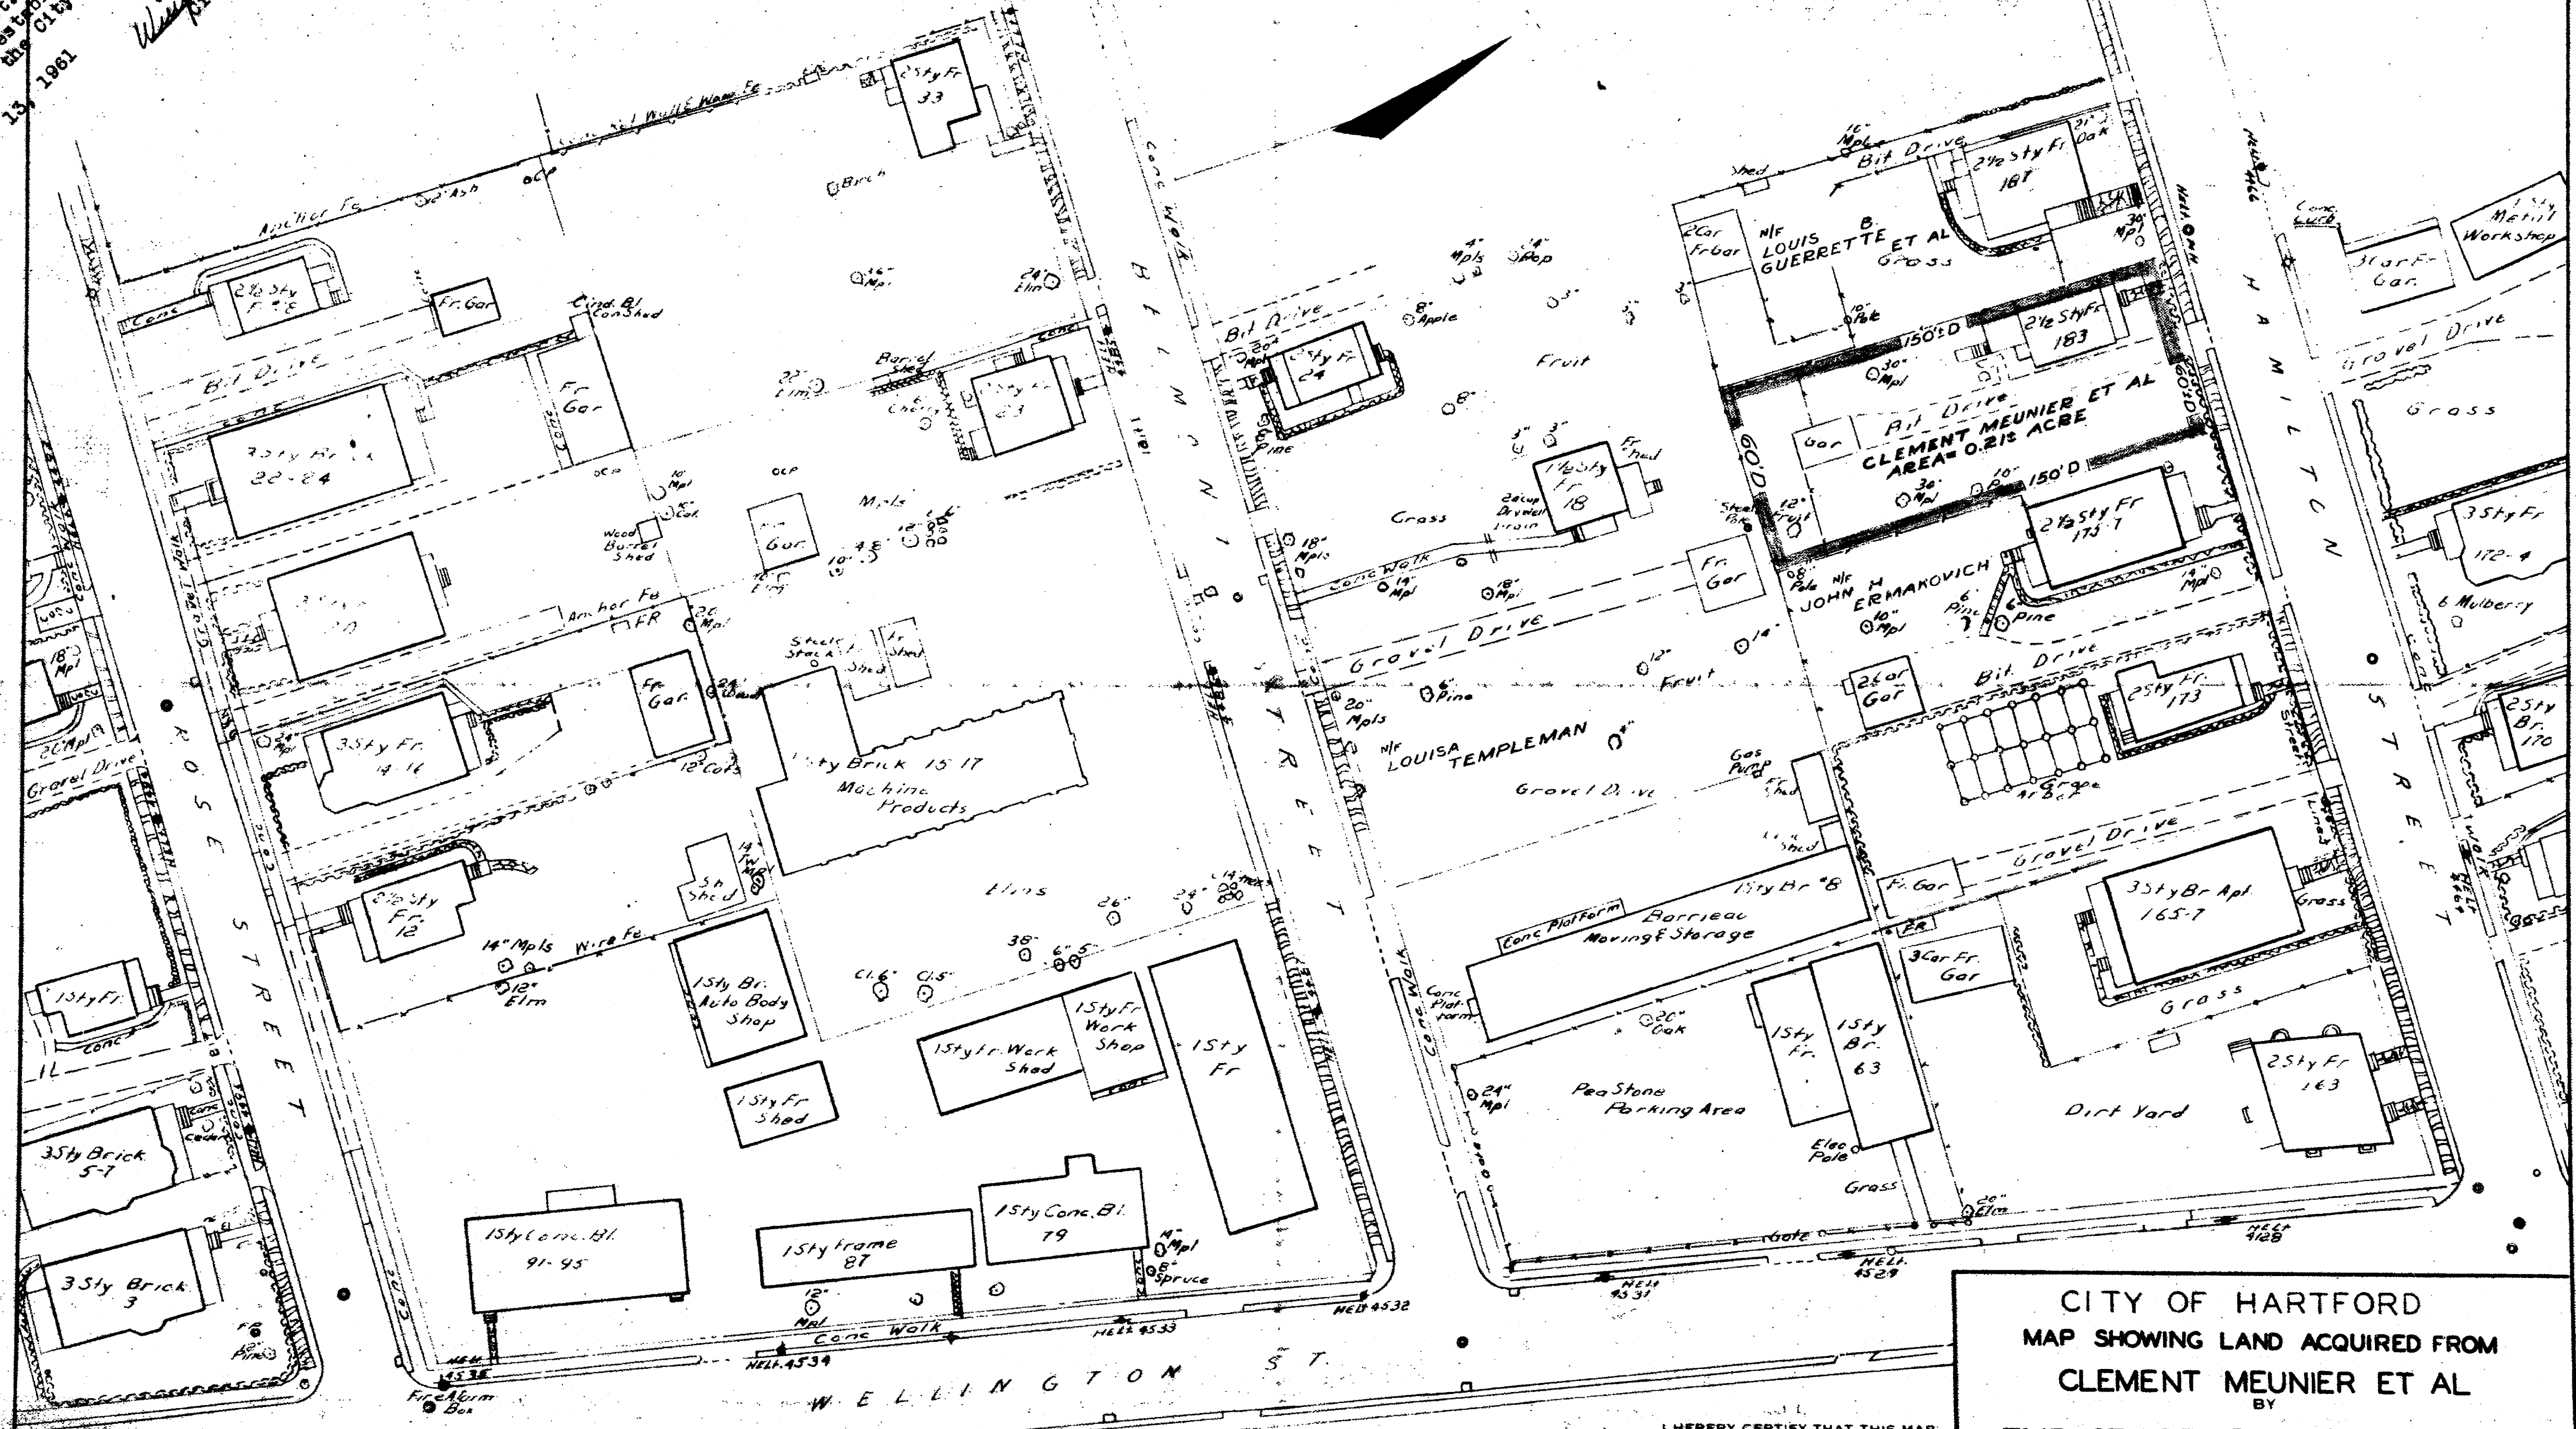

THIS MAP CONFORMS TO CLASS D
OF CODE OF CONNECTICUT
TECHNICAL COUNCIL, INC.

I HEREBY CERTIFY THAT THIS MAP
IS SUBSTANTIALLY CORRECT TO THE
BEST OF MY KNOWLEDGE AND BELIEF.
TOWN NO. 63-95
PROJECT NO. 63-151
SERIAL NO. 123
SHEET 1 OF 1
DATE December 1960
Stanley L. Allen
Engineer of Surveys

CITY OF HARTFORD
MAP SHOWING LAND ACQUIRED FROM
CLEMENT MEUNIER ET AL
BY
THE STATE OF CONNECTICUT
EAST WEST EXPRESSWAY
SCALE 1" = 40'
December 1960

Howard S. Ives
HIGHWAY COMMISSIONER

