
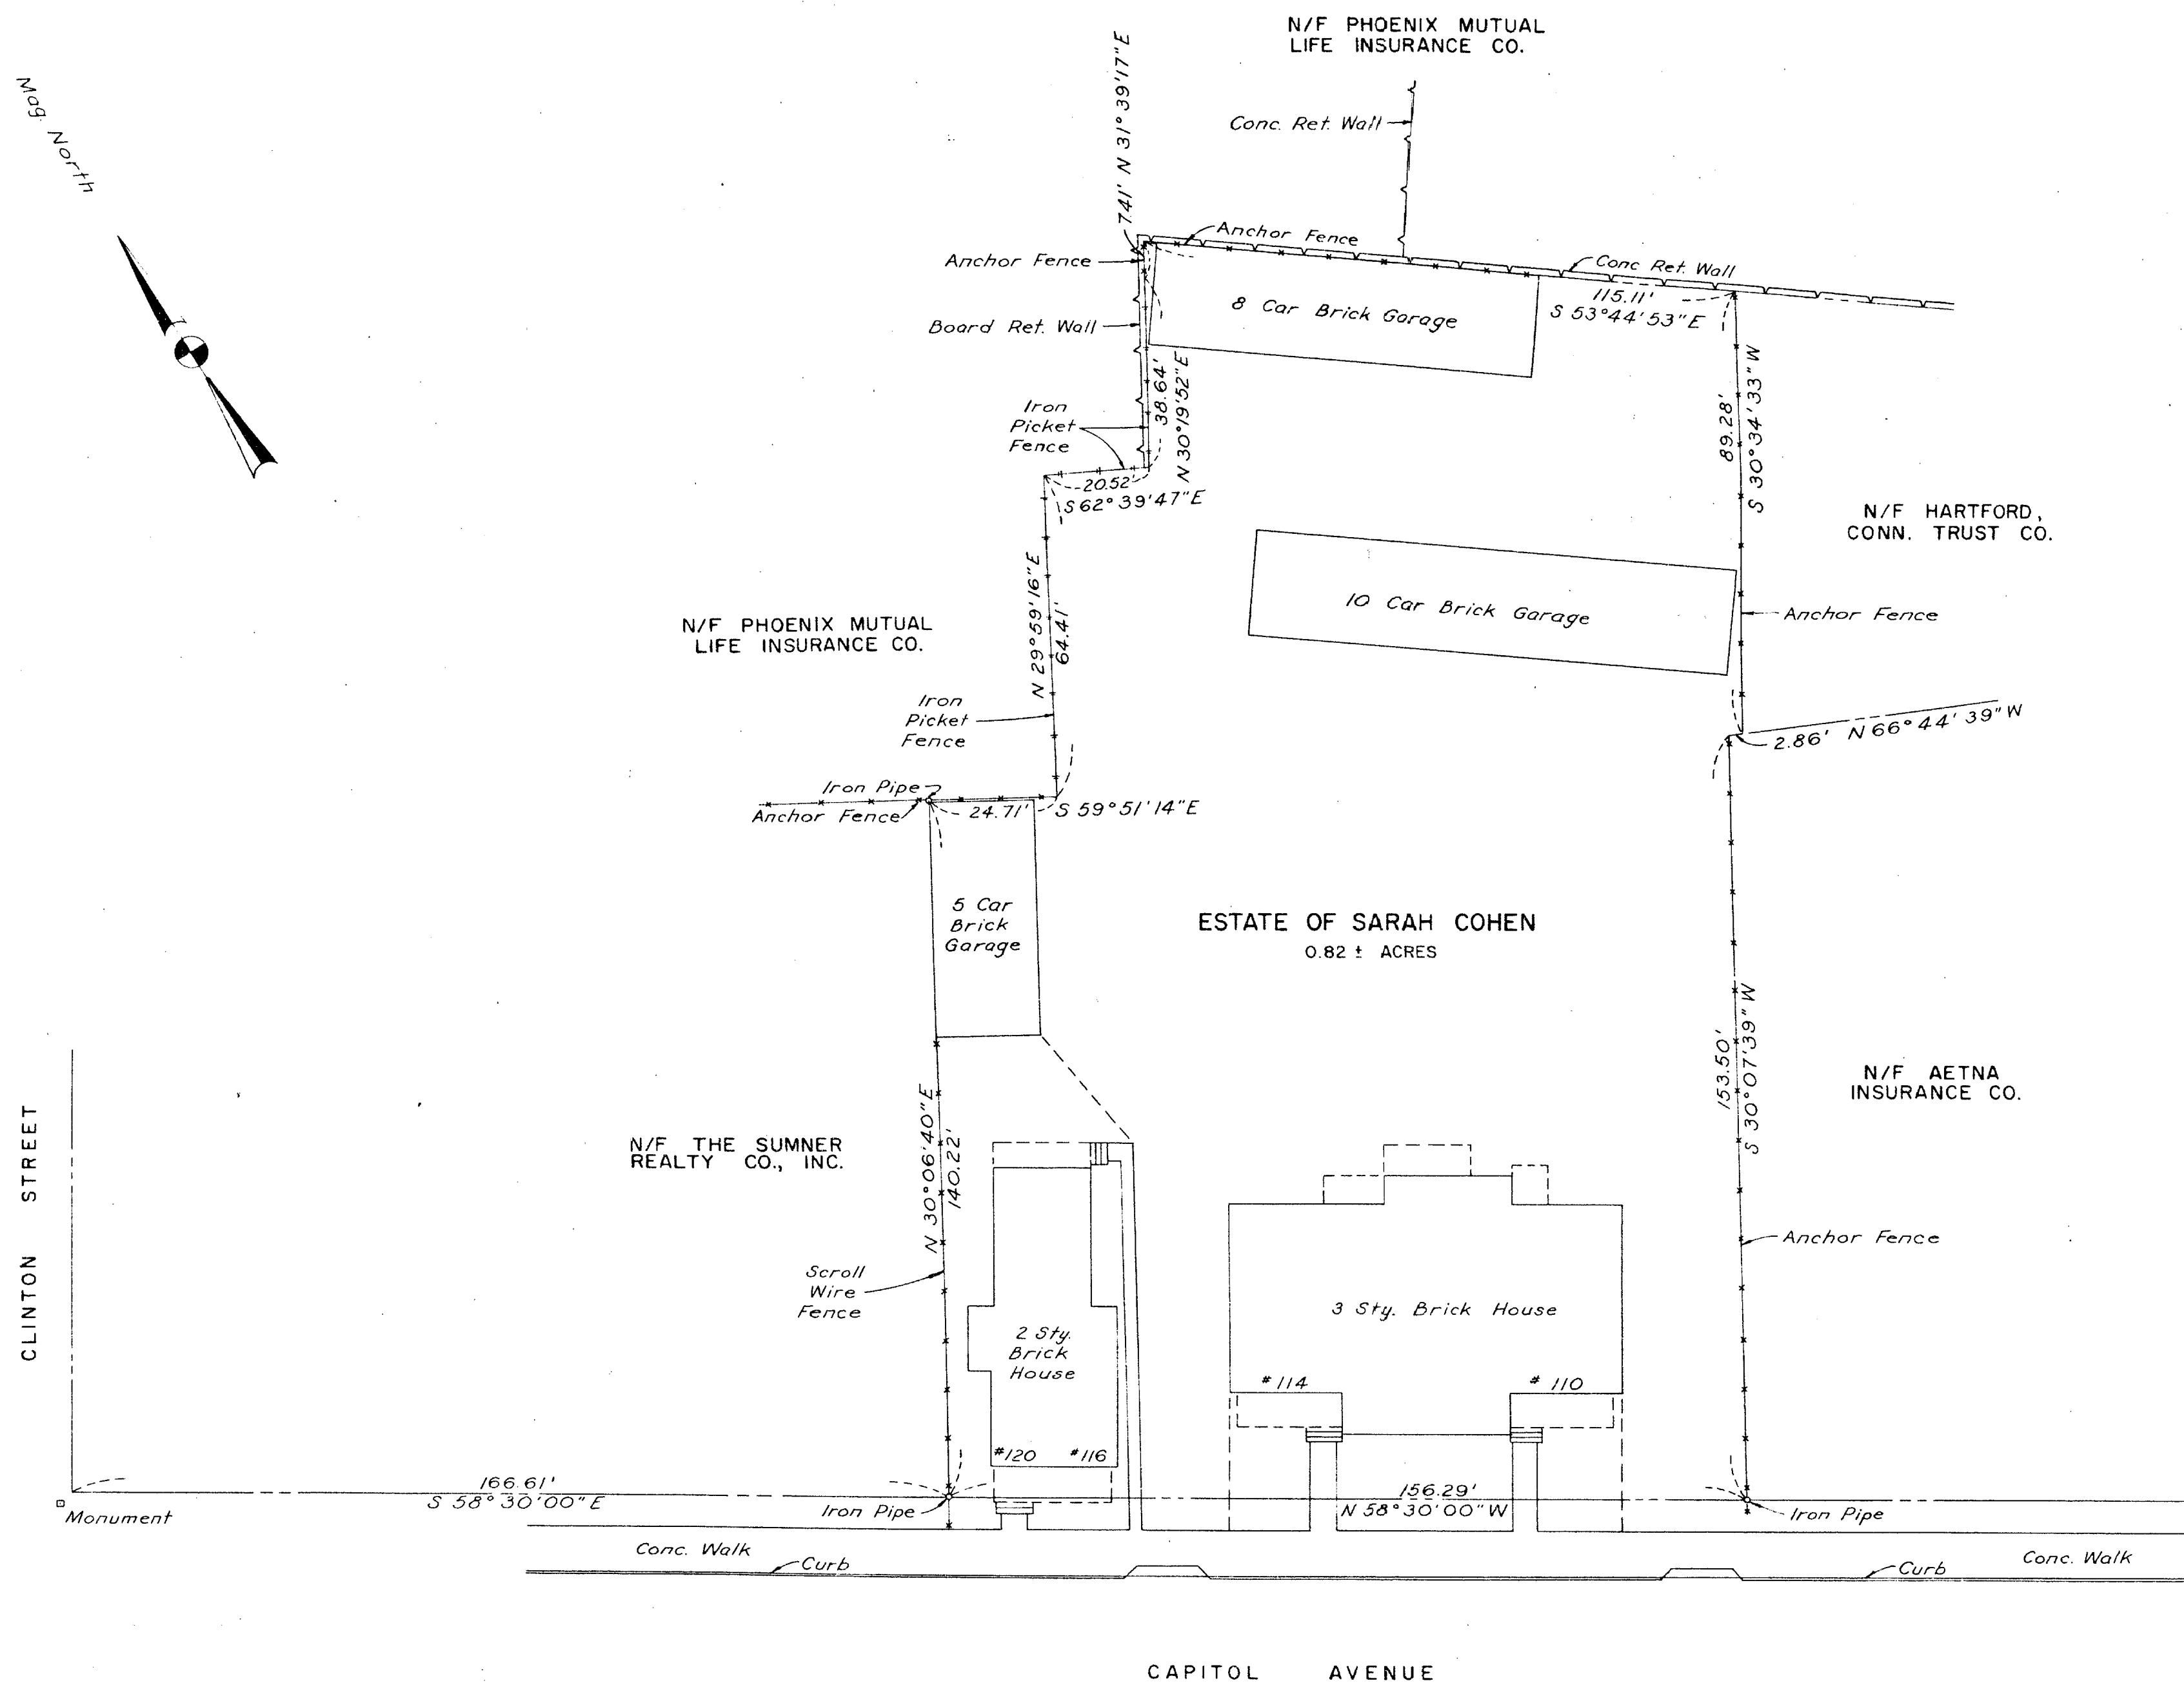


RECEIVED
HARTFORD, CONN.
MAY 7 8 51 AM '61
ROBERT J. GALLIVAN
TOWN & CITY CLERK

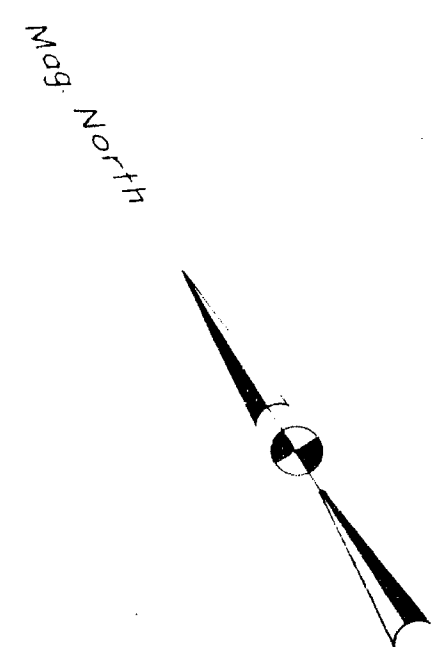

NOTE:

PROPERTY LINE INFORMATION OBTAINED FROM DEED DESCRIPTIONS, OUR SURVEY & A SURVEY BY F. PERRY CLOSE ASSOCIATES IN FEBRUARY, 1961.

I HEREBY CERTIFY THIS MAP TO BE SUBSTANTIALLY CORRECT TO THE BEST OF MY KNOWLEDGE AND BELIEF, AND IN ACCORDANCE WITH CLASS A-2 OF THE CODE OF CONNECTICUT COUNCIL INC. Edmund C. Edlinson, L.S.

STATE OF CONNECTICUT PUBLIC WORKS DEPARTMENT		
T. J. MURPHY, JR., COMMISSIONER		
DRAWN BY R.J.S.	MAP SHOWING PROPERTY OF ESTATE OF SARAH COHEN	SCALE 1" = 20'
APPROVED BY R.C.E.	CITY OF HARTFORD, CONN. TO BE CONVEYED TO STATE OF CONNECTICUT	PROJ. NO. B1-28-115
DATE FEB. 24, 1961 REVISED	MAP PREPARED BY JAMES P. PURCELL ASSOCIATES, NEWINGTON, CONN.	DRAWING NO. 1 OF 1
INSTITUTIONAL APPROVAL SIGNATURE		
PUBLIC WORKS APPROVAL SIGNATURE		