


JUN 27 9 54 AM '61
ROBERT J. GALLIVAN
TOWN & CITY CLERK

The portions
of Rose St.,
Belmont St., Hamilton
St. and Wellington St.
shown on this plan are
established public streets of
the City of Hartford.

Walter W. Sullivan
City Engineer

June 27, 1961

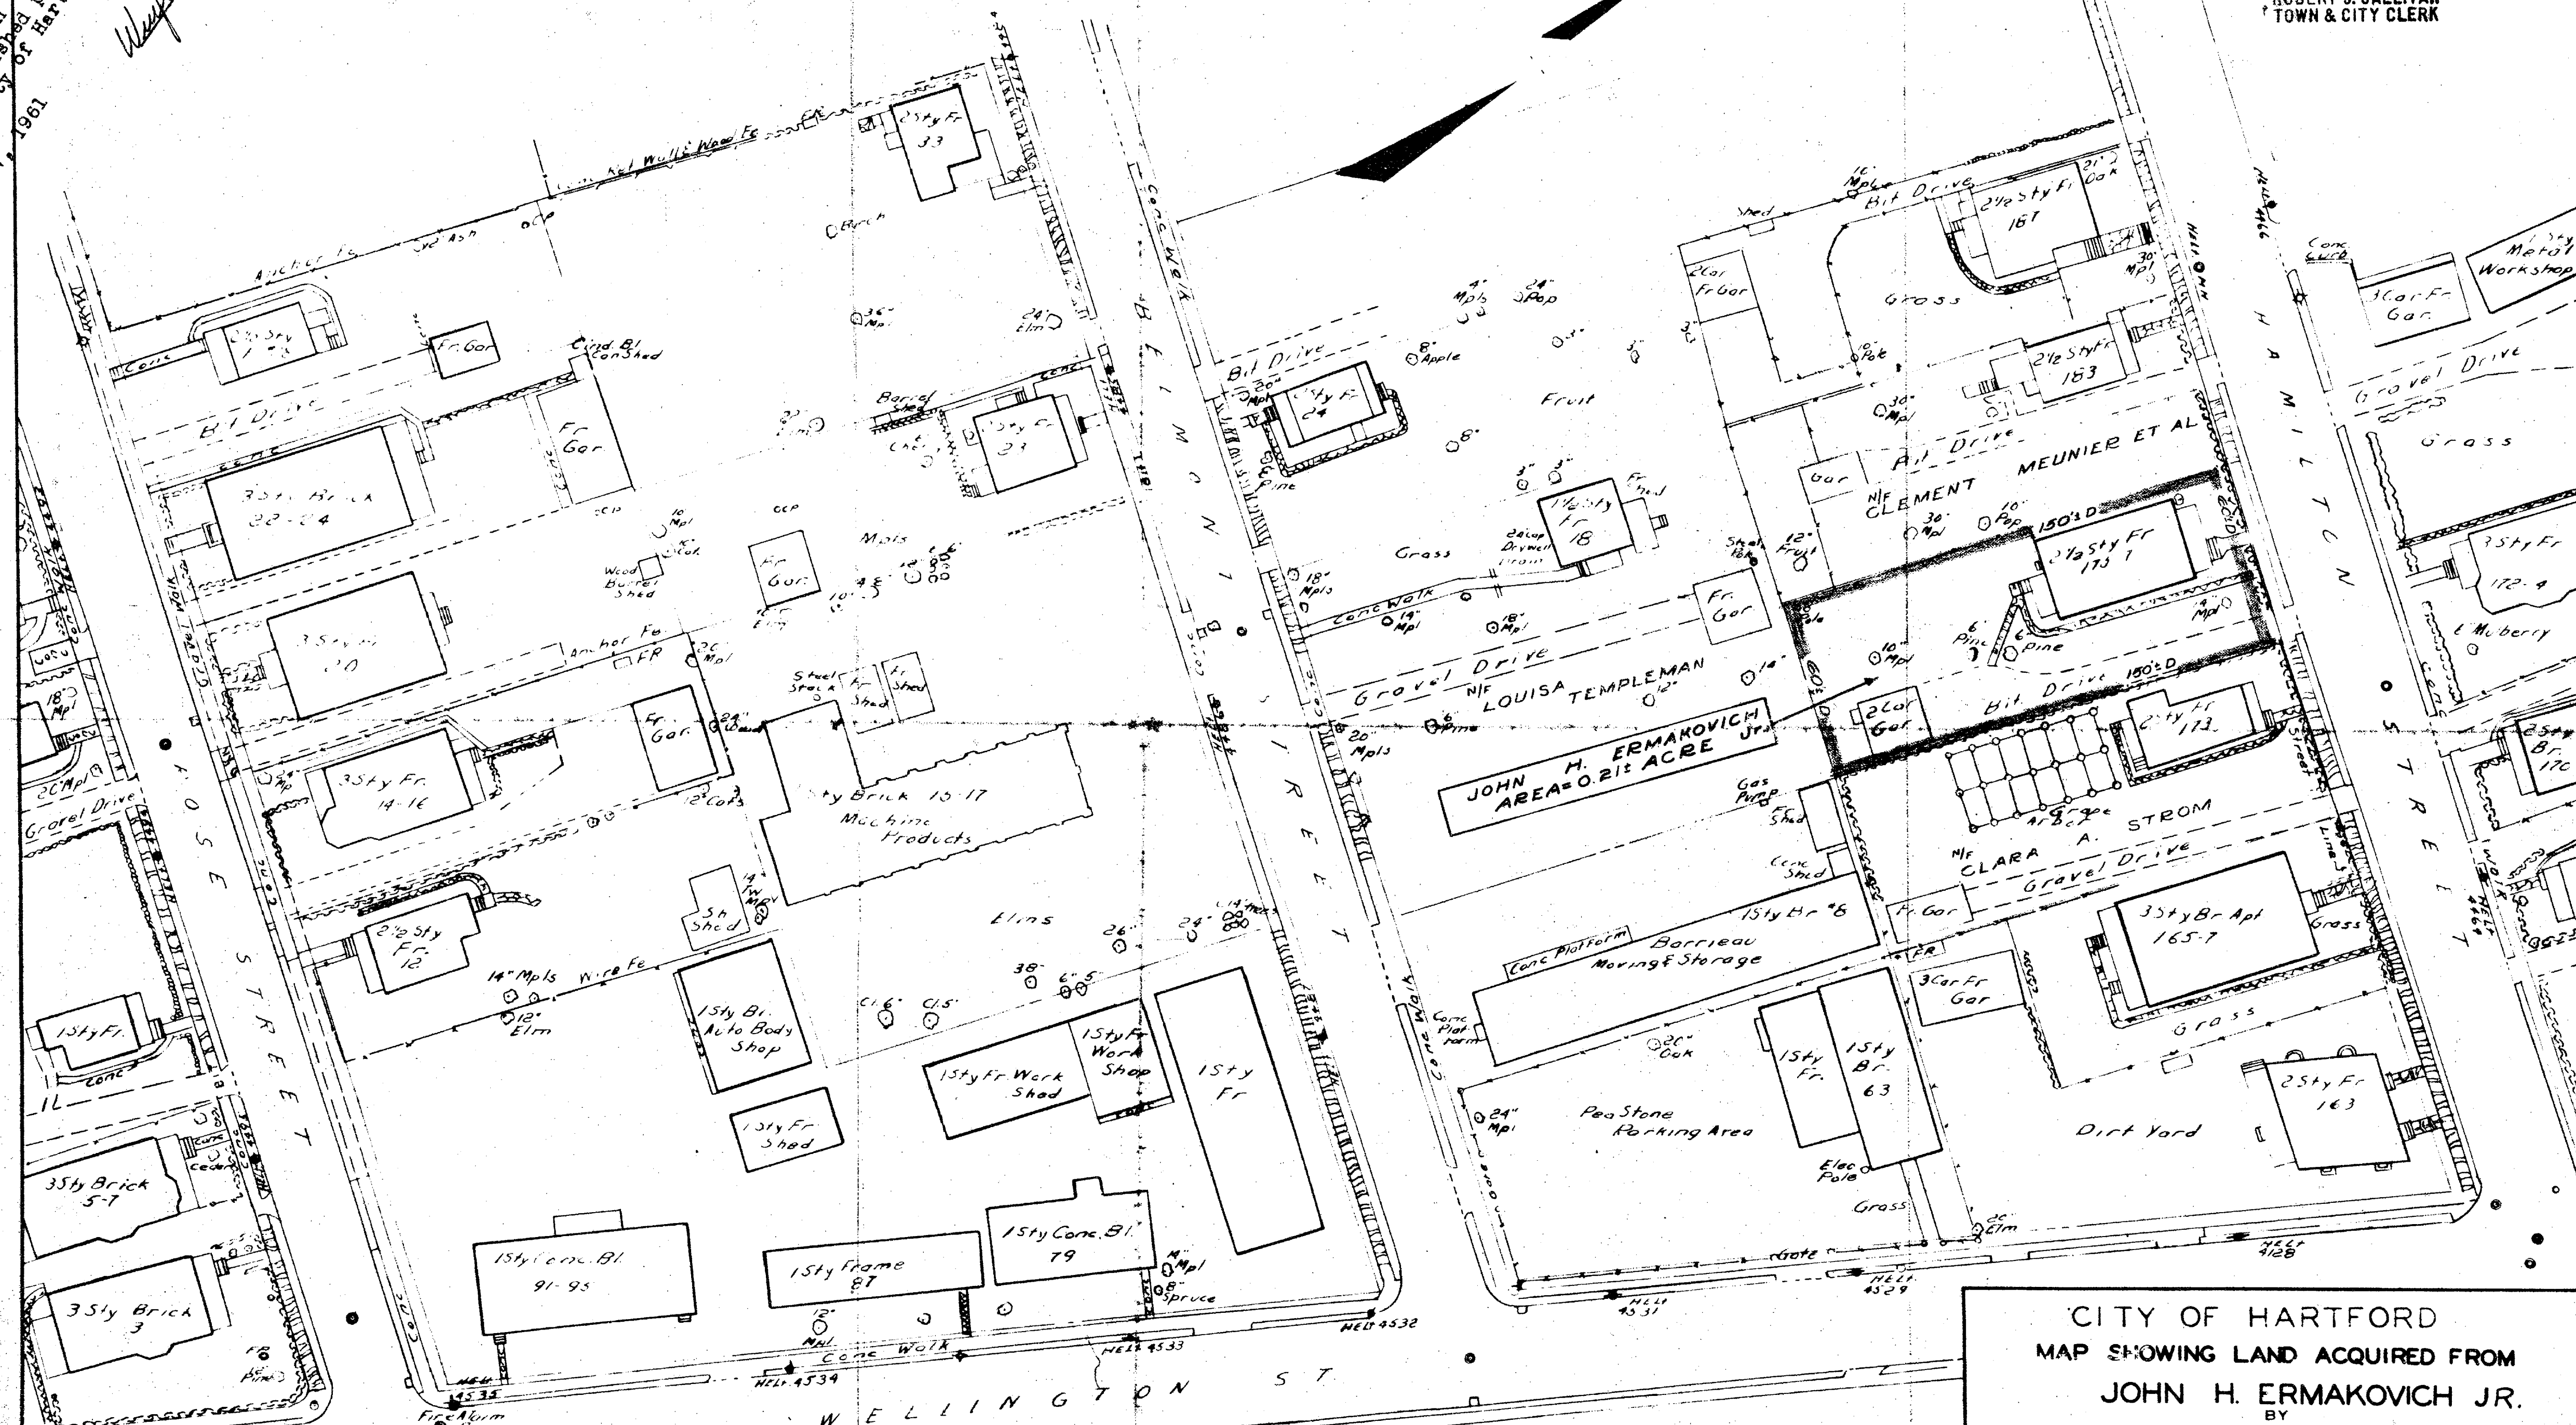

THIS MAP CONFORMS TO CLASS D
OF CODE OF CONNECTICUT
TECHNICAL COUNCIL, INC

I HEREBY CERTIFY THAT THIS MAP
IS SUBSTANTIALLY CORRECT TO THE
BEST OF MY KNOWLEDGE AND BELIEF

TOWN NO. 63
PROJECT NO. 63-95 Stanley L. Allen
SERIAL NO. 124 TITLE Engineer of Surveys
SHEET 1 OF 1 DATE December 1960

CITY OF HARTFORD
MAP SHOWING LAND ACQUIRED FROM
JOHN H. ERMAKOVICH JR.
BY
THE STATE OF CONNECTICUT
EAST WEST EXPRESSWAY
SCALE 1" = 40
December 19 60
Howard S. Ives
HIGHWAY COMMISSIONER

