


593-1

#256769

FORM NO. ENG 4 ED 8-54


RECEIVED
HARTFORD, CONN.
JUN 27 9 54 AM '61
ROBERT J. GALLIVAN
TOWN & CITY CLERK

The portions of
Willow St., Laurel
St. and Capitol Ave.
shown on this plan are
established public streets of
the City of Hartford.
June 27, 1961
Winifred L. Dwyer
City Engineer

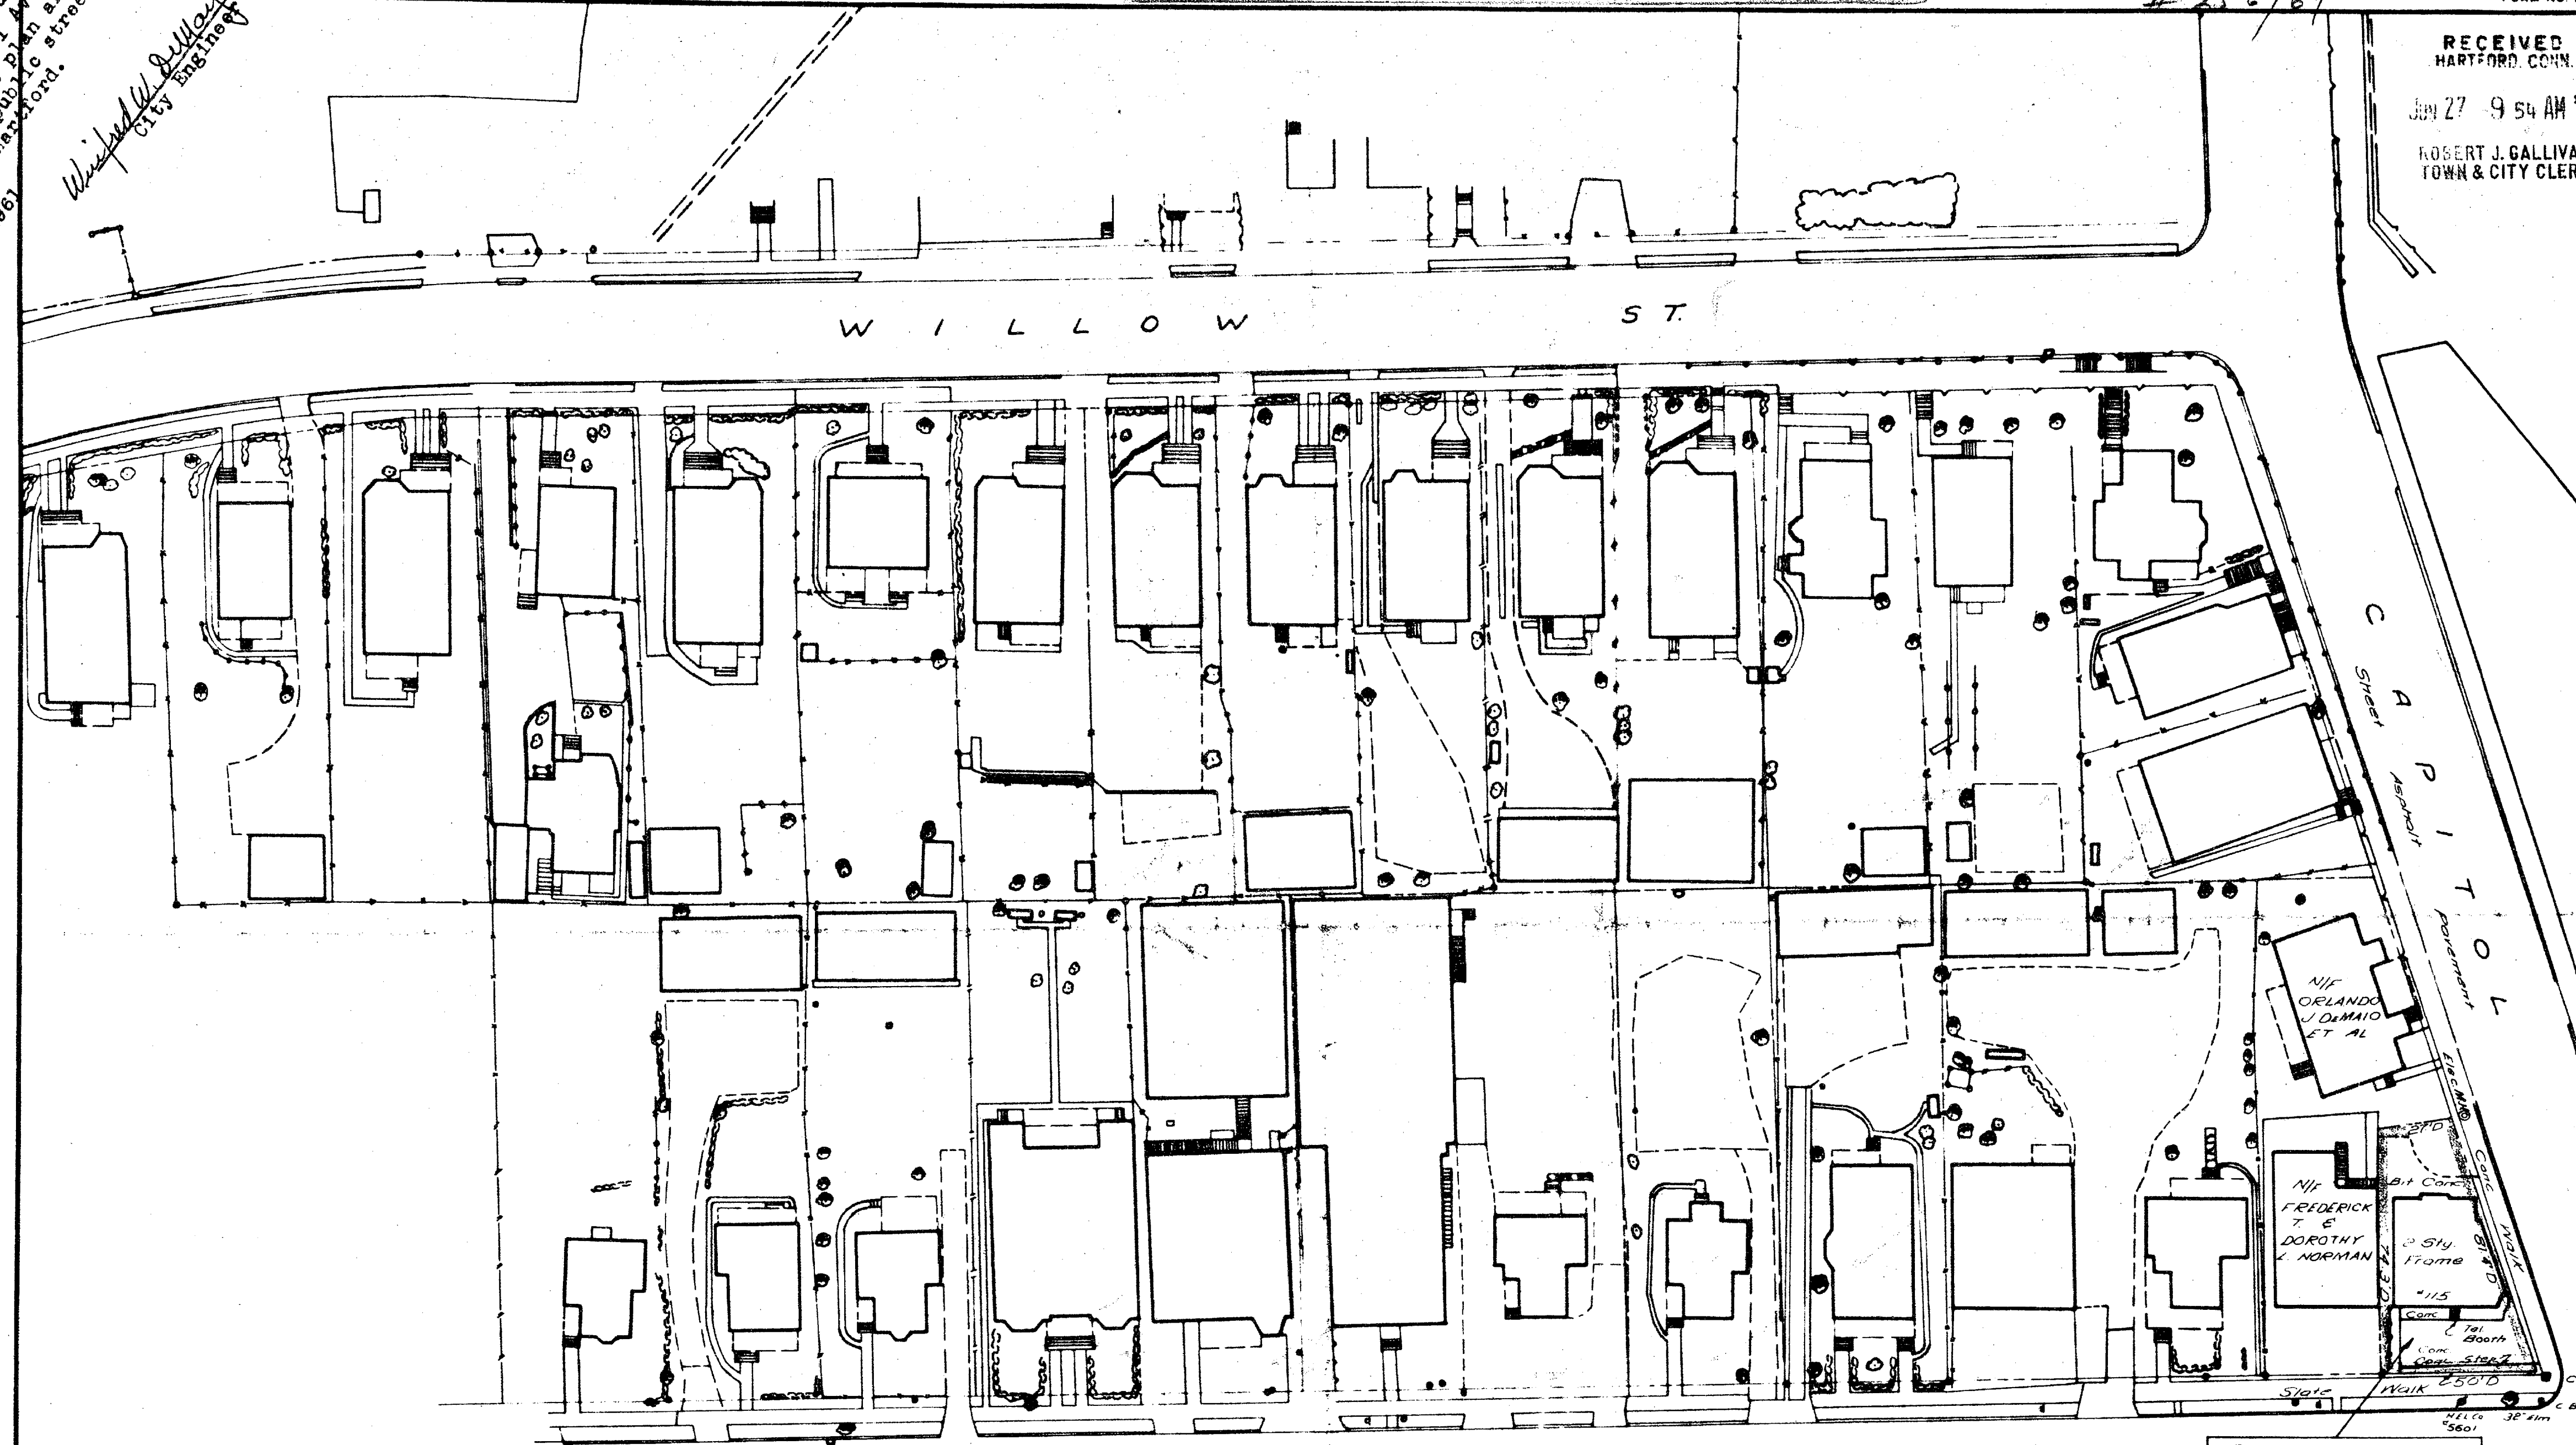

REBECCA GALIN
AREA = 0.061 ACRE

LAUREL ST.
Bituminous Concrete Pavement

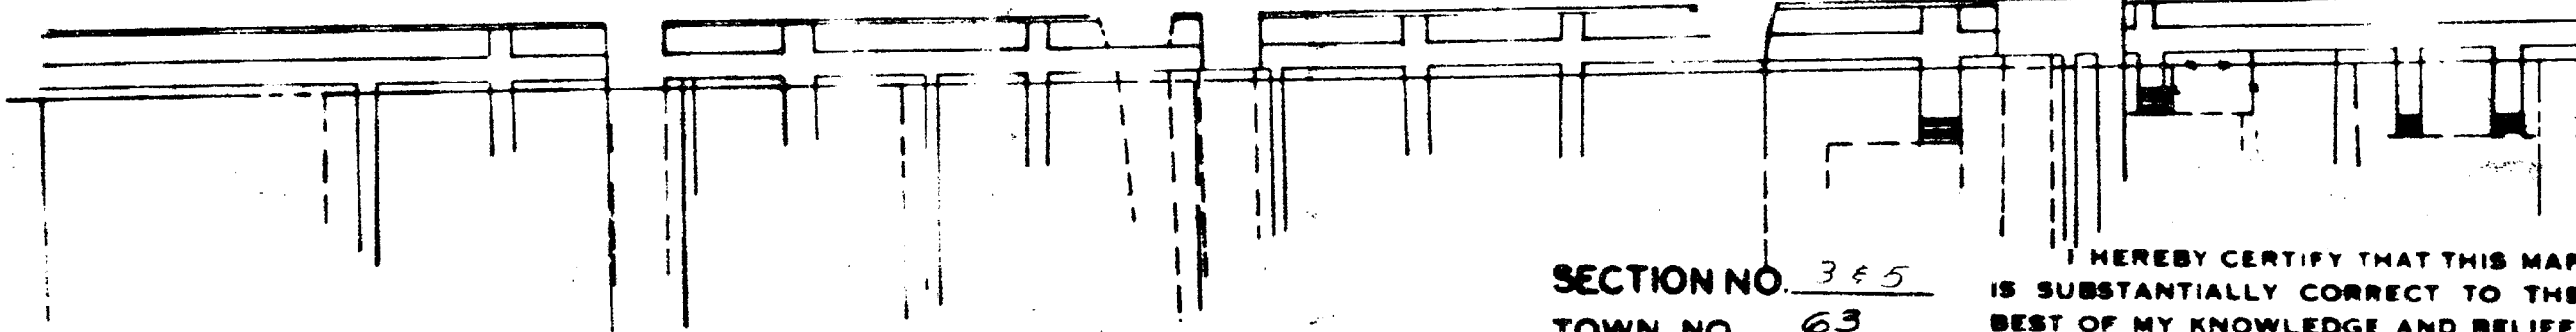

THIS MAP CONFORMS TO CLASS D
OF CODE OF CONNECTICUT
TECHNICAL COUNCIL, INC.

SECTION NO. 345
TOWN NO. 63
PROJECT NO. 95
SERIAL NO. 129
SHEET 1 OF 1
I HEREBY CERTIFY THAT THIS MAP
IS SUBSTANTIALLY CORRECT TO THE
BEST OF MY KNOWLEDGE AND BELIEF.
Thomas H. Sullivan
TITLE Eng Hwy. Design
DATE May 1959

CITY OF HARTFORD
MAP SHOWING LAND ACQUIRED FROM
REBECCA GALIN
BY
THE STATE OF CONNECTICUT
EAST-WEST EXPRESSWAY
SCALE 1" = 40'
May 1959
Newman E. Argores
HIGHWAY COMMISSIONER

