


594-2

The portions of Sigourney St. and Hawthorn St. shown on this plan are established public streets of the City of Hartford.
 July 20, 1961
Winfred M. Pulley
 City Engineer

257.313
 ENG. 2ED 11-56

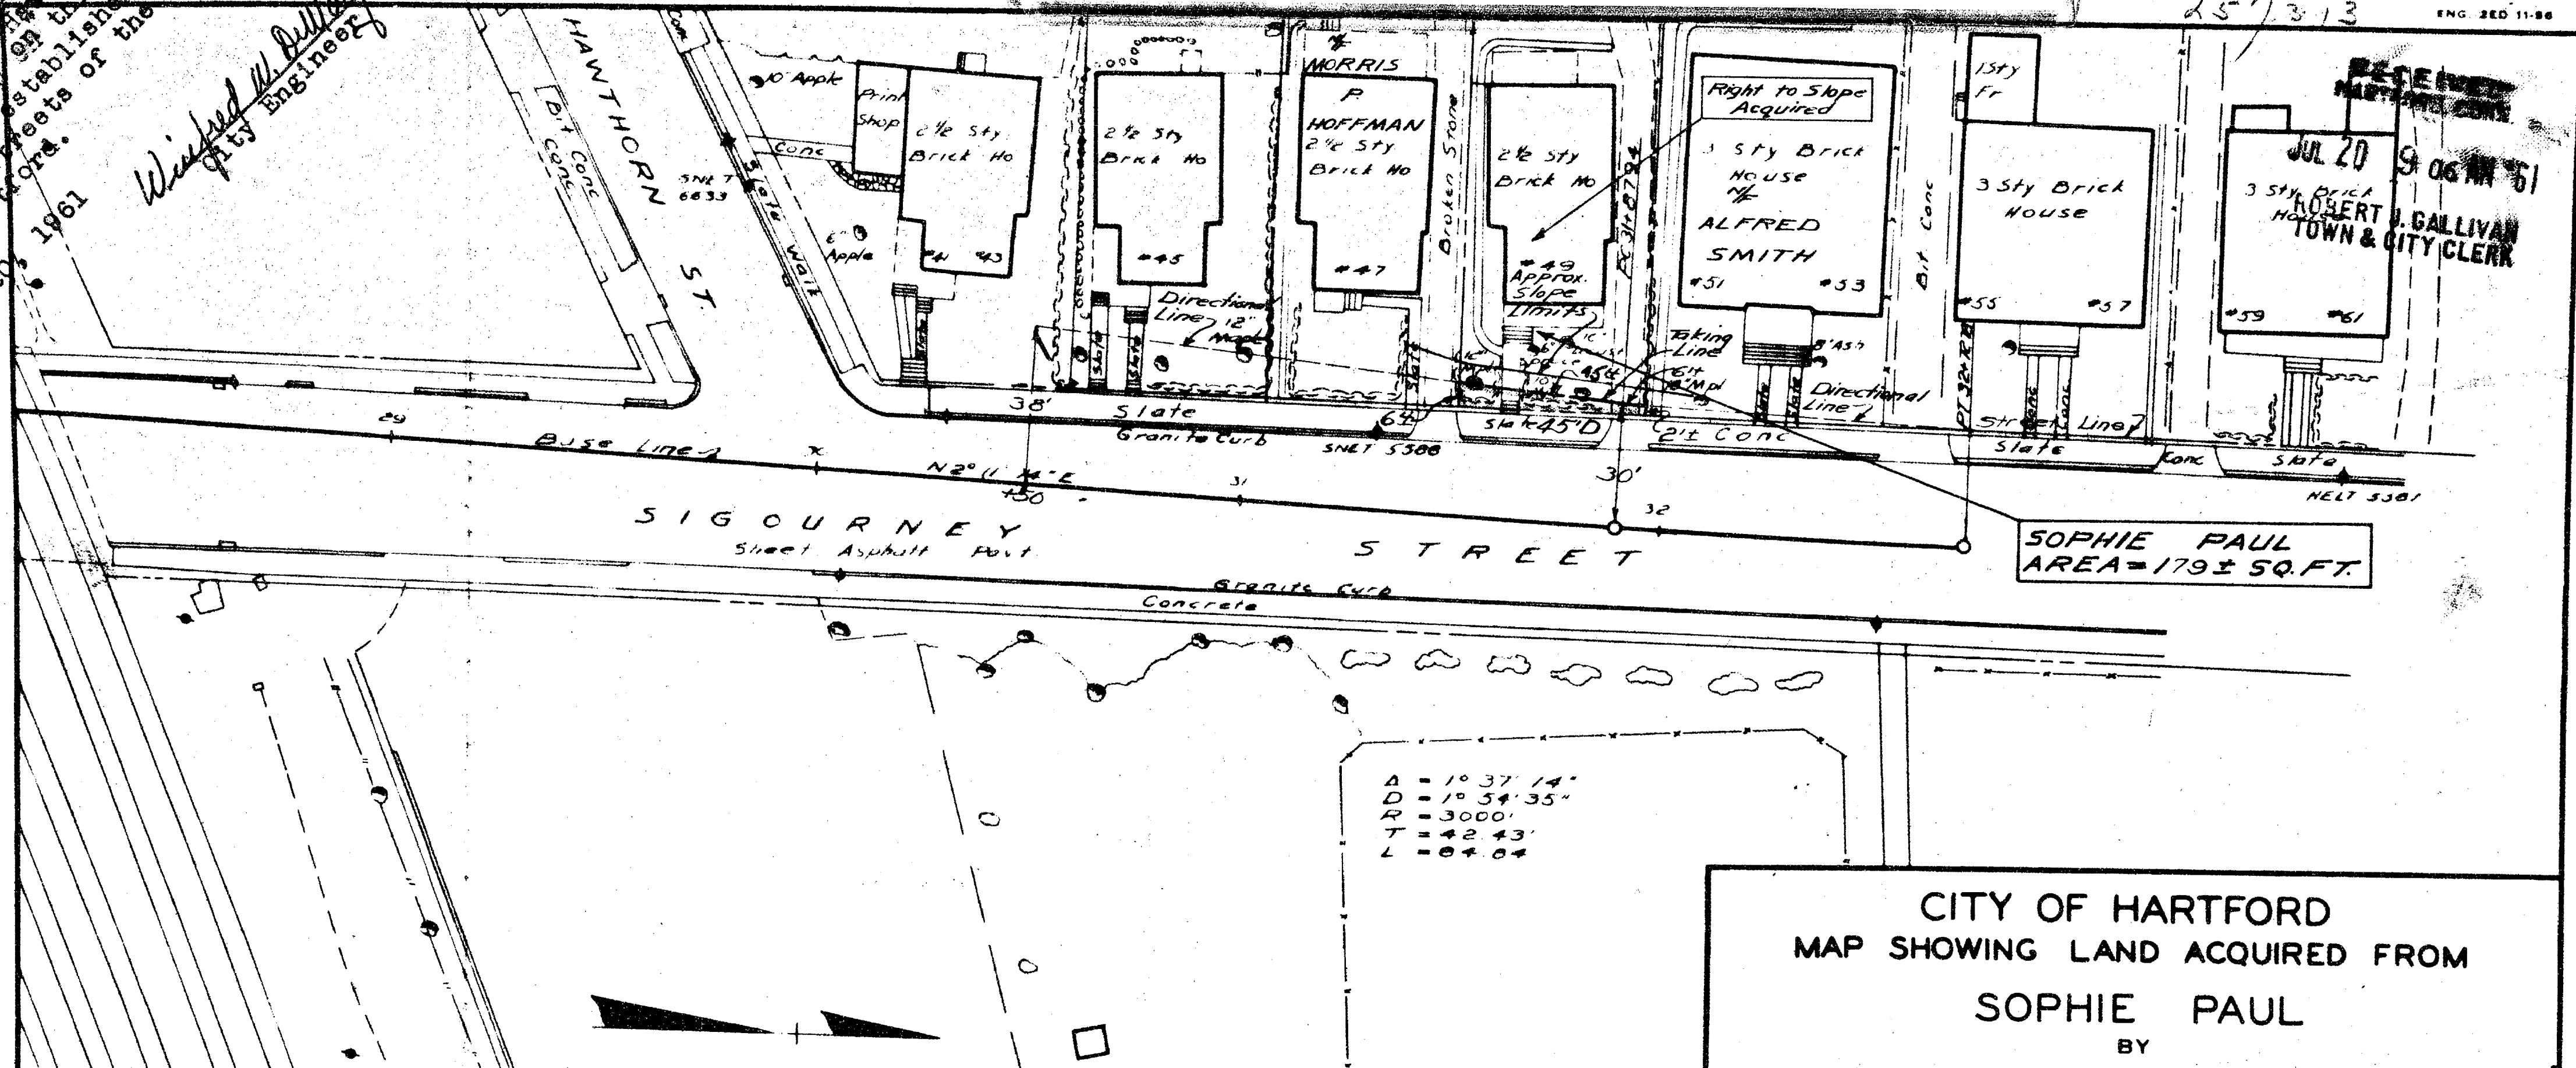

Δ = 10° 37' 14"
 D = 10° 54' 35"
 R = 3000'
 T = 42.43'
 L = 84.04'

THIS MAP CONFORMS TO CLASS D
 OF CODE OF CONNECTICUT
 TECHNICAL COUNCIL INC

I HEREBY CERTIFY THAT THIS MAP
 IS SUBSTANTIALLY CORRECT TO THE
 BEST OF MY KNOWLEDGE AND BELIEF.

TOWN NO. 63
 PROJECT NO. 63-95(63-138) *Stanley L. Allen M.I.K.*
 SERIAL NO. 376 TITLE *Engineer of Surveys*
 SHEET 1 OF 1 DATE *August 1960*

CITY OF HARTFORD
 MAP SHOWING LAND ACQUIRED FROM
 SOPHIE PAUL
 BY
 THE STATE OF CONNECTICUT
 EAST - WEST EXPRESSWAY
 SCALE 1" = 40' *August 1960*
Howard S. Ives
 HIGHWAY COMMISSIONER

