

595-1

The portions of
St. Flower St., Queen
Broad St., Howard St. and
plan are established public
streets of the City of
Hartford.
June 27, 1961
W. J. Allen
City Engineer


#256771

RECEIVED
HARTFORD, CONN.

JUN 27 9 54 AM '61

ROBERT J. GALLIVAN
TOWN & CITY CLERK

$\Delta = 3^{\circ}26'15.5''$
 $D = 1^{\circ}10'31.6''$
 $R = 4874.39'$
 $T = 146.27'$
 $L = 292.52'$

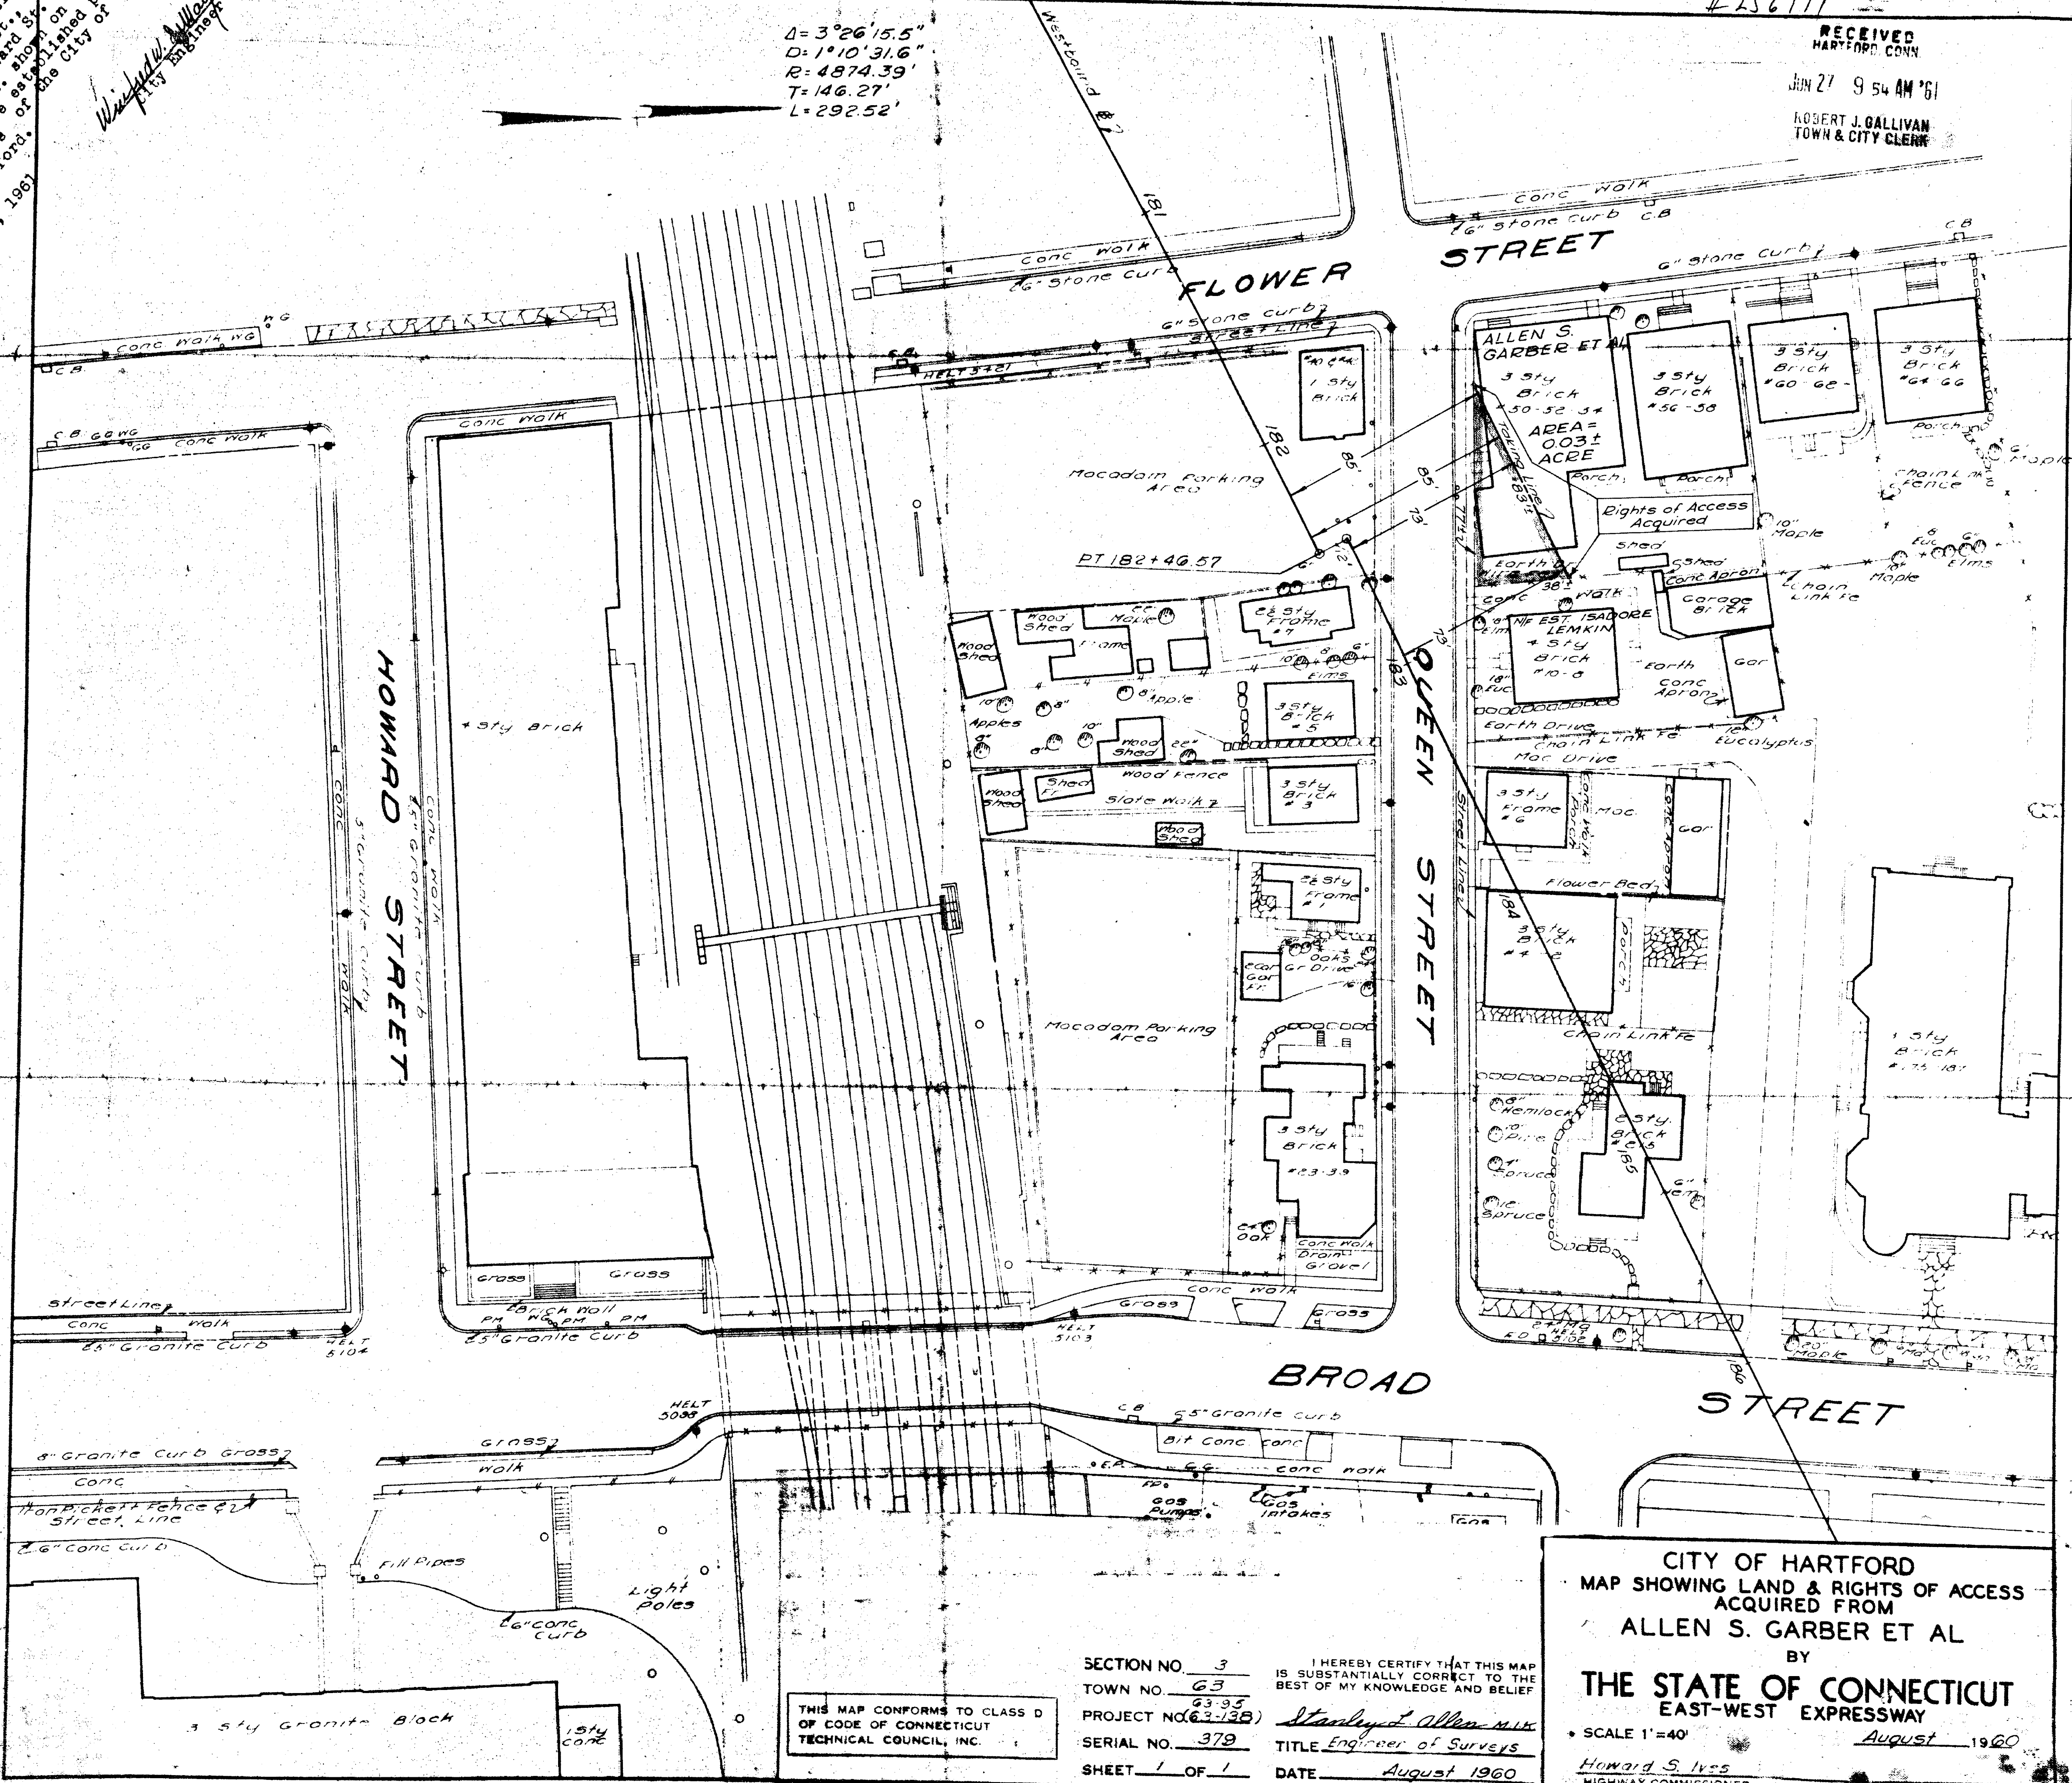

I HEREBY CERTIFY THAT THIS MAP
IS SUBSTANTIALLY CORRECT TO THE
BEST OF MY KNOWLEDGE AND BELIEF
Stanley L. Allen M.E.
TITLE Engineer of Surveys
DATE August 1960

