


597-2

The portions of Park Terr. and Capitol Ave. shown on this plan are established public streets of the City of Hartford.
July 25, 1961

Winifred W. Sullivan
City Engineer

ENG 1A ED 11-56

RECEIVED
HARTFORD, CONN.
JUL 24 9 59 AM '61
ROBERT J. GALLIVAN
TOWN & CITY CLERK

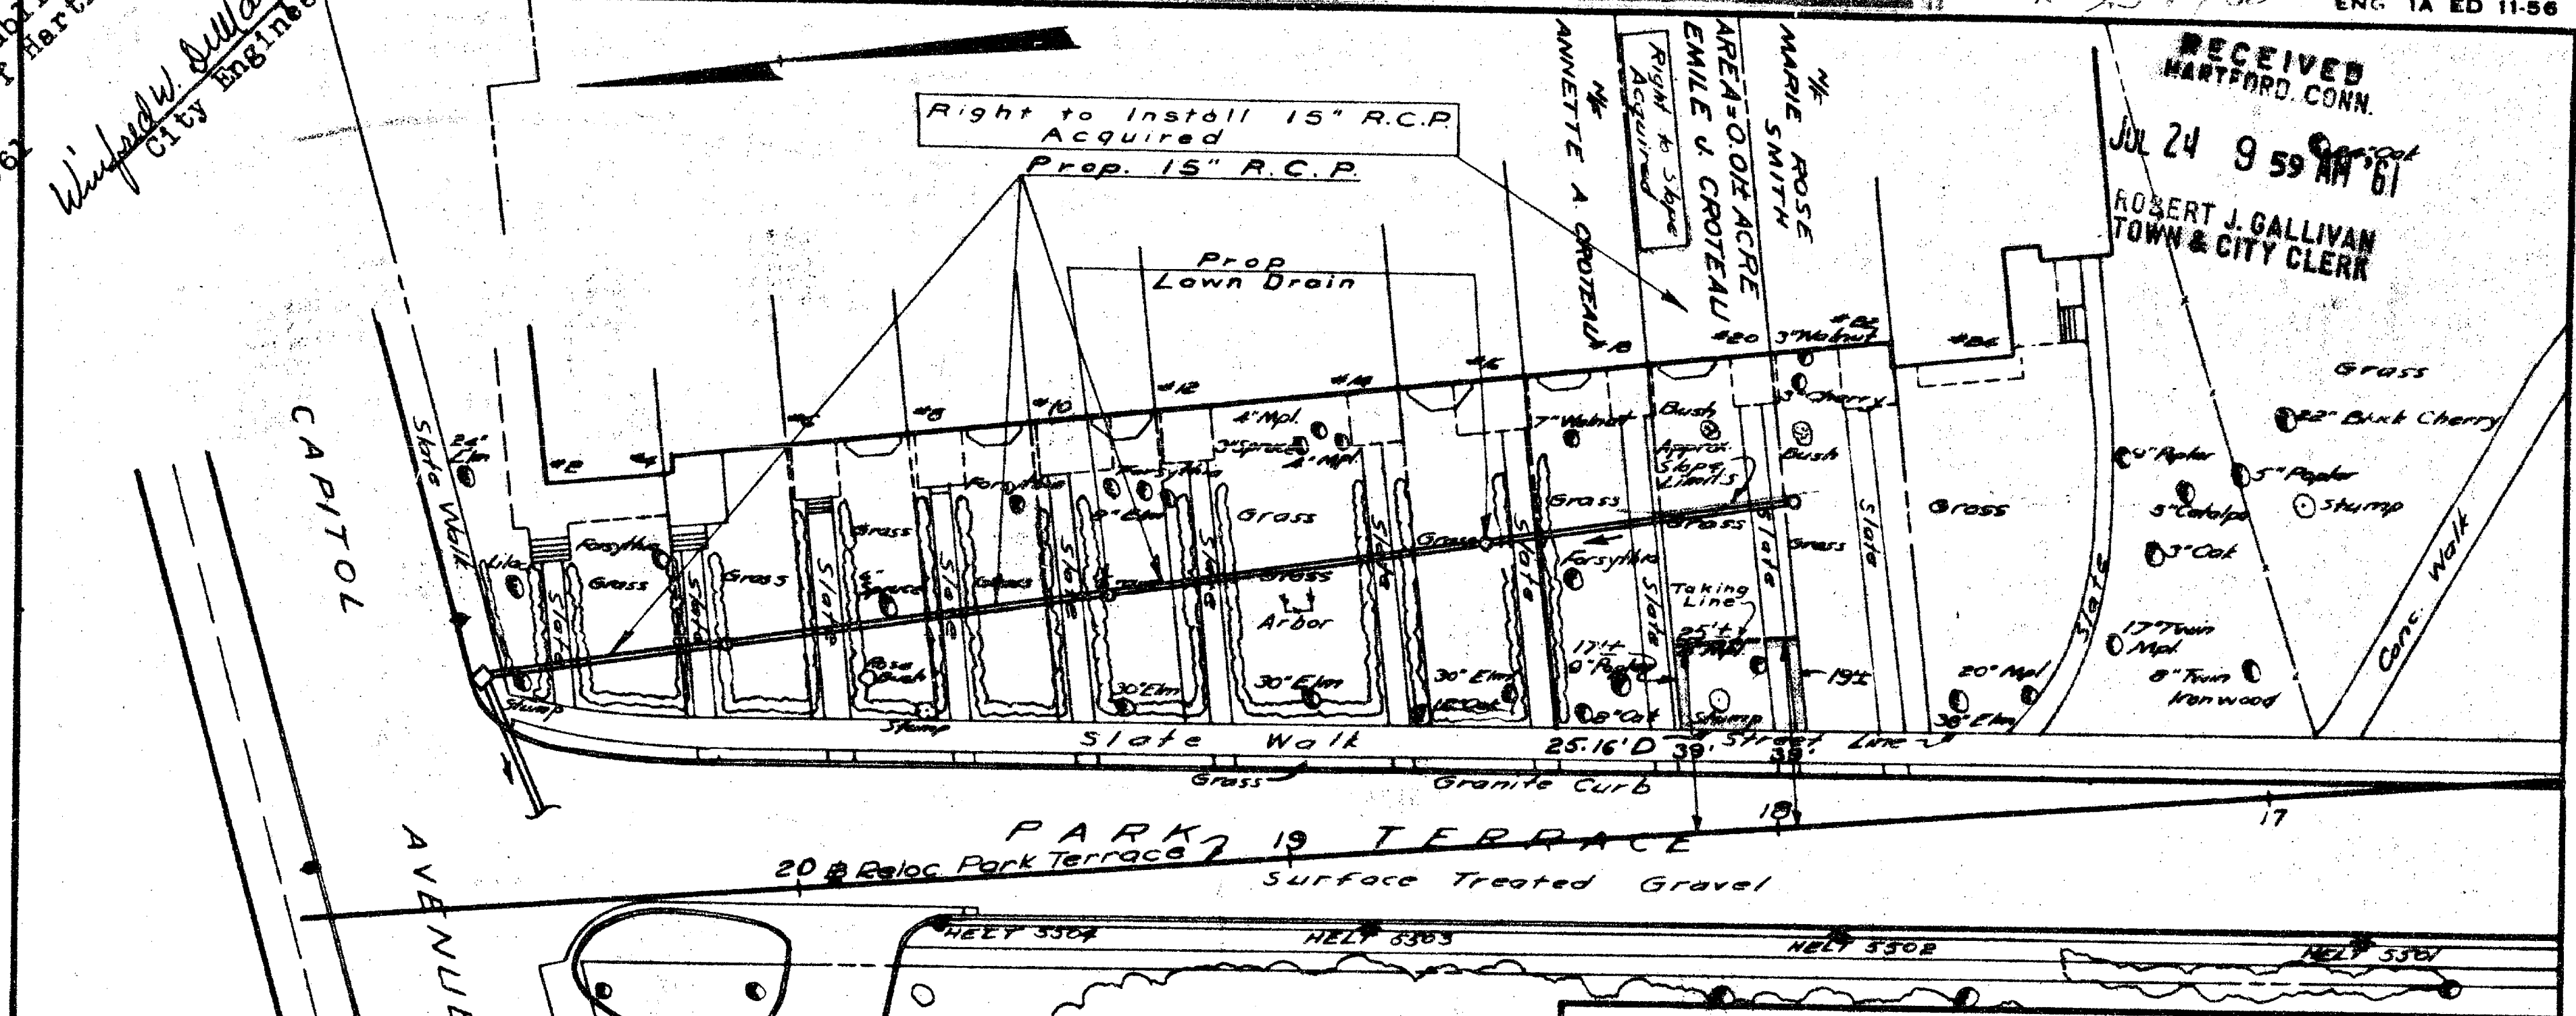

REVISION
0/22/60 Drainage Added L.D.W.
1/28/61 Drainage L.D.W.

THIS MAP CONFORMS TO CLASS D
OF CODE OF CONNECTICUT
TECHNICAL COUNCIL, INC.

SEC. NO. 3
TOWN NO. 63
PROJECT NO. 63-95 (63-138)
SERIAL NO. 362
SHEET 1 OF 1


I HEREBY CERTIFY THAT THIS MAP
IS SUBSTANTIALLY CORRECT TO THE
BEST OF MY KNOWLEDGE AND BELIEF.

Stanley L. Allen
Engineer of Surveys
DATE August 1960

CITY OF HARTFORD
MAP SHOWING LAND ACQUIRED FROM
EMILE J. CROTEAU
BY
THE STATE OF CONNECTICUT
EAST-WEST EXPRESSWAY
SCALE 1" = 40'
August 1960

Howard S. Ives
HIGHWAY COMMISSIONER

Rev.

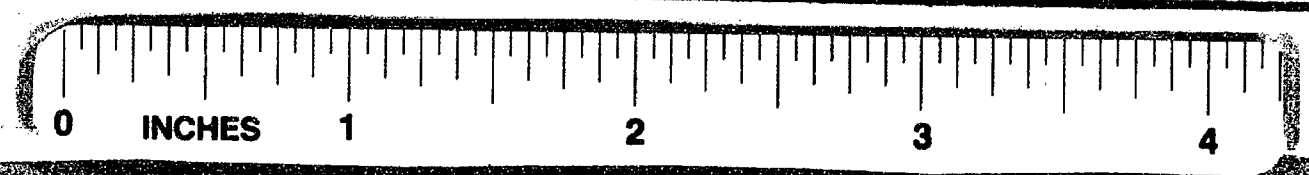

C.F.