

598-1

The portion of Locust St. shown on this plan is an established public street of the City of Hartford.
June 9, 1961

RECEIVED
HARTFORD, CONN.


JUN 8 2 29 PM '61

ROBERT J. GALLIVAN
TOWN & CITY CLERK

L. L. ENSWORTH AND SON, INCORPORATED

LENTZ REALTY, INC.

FORMERLY
MICHAEL R. BOYLE

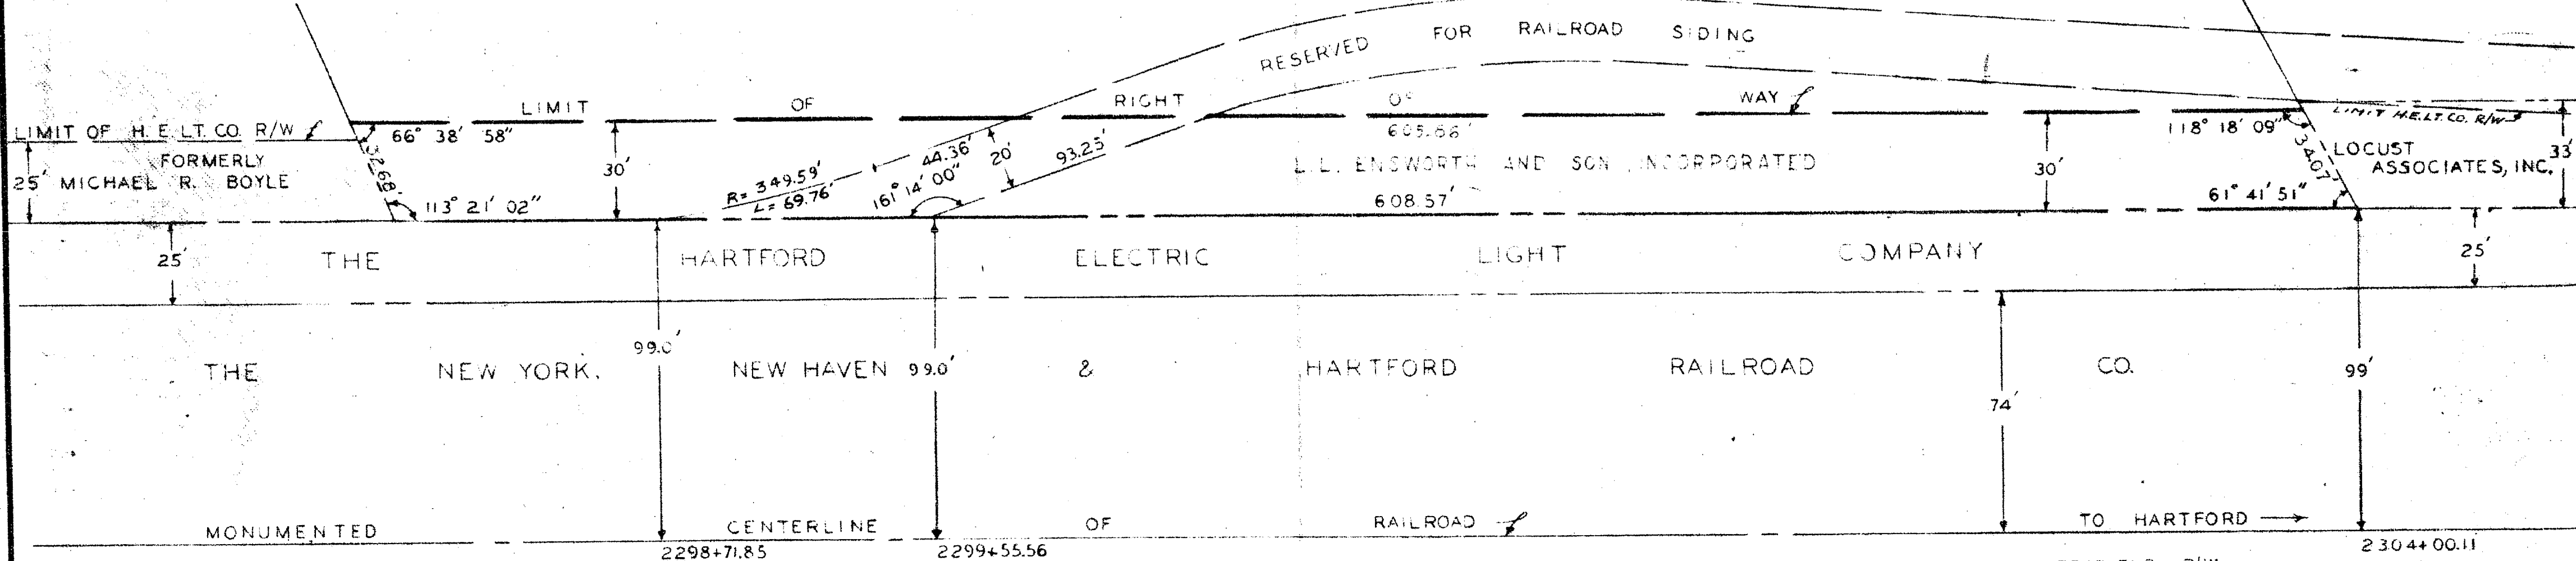

NOTE: INFORMATION ON THIS MAP OBTAINED IN PART FROM MAP ENTITLED: PROPERTY OF THE BRESCOME DISTRIBUTORS CORP AND SMITH AND FAZZINA, LOCUST STREET, HARTFORD, CONN. OCT. 20, 1959, REVISED 11-5-59, 11-13-59, MORTON S. FINE, C.E. - L.S., HARTFORD, CONN. AND FROM: THE CITY OF HARTFORD ENGINEERING DEPT.

WE HEREBY CERTIFY THAT THIS MAP IS SUBSTANTIALLY CORRECT AND IN ACCORDANCE WITH CLASS D OF CODE OF CONN. TECHNICAL COUNCIL, INC. THE HARTFORD ELECTRIC LIGHT CO.

PER R. A. Sargent L.S.

SOUTH MEADOWS - WETHERSFIELD R/W

RIGHT OF WAY ACROSS PROPERTY OF

L. L. ENSWORTH AND SON, INC.

HARTFORD,

CONN.

THE HARTFORD ELECTRIC LIGHT CO.
ENGINEERING DEPARTMENT

DRAWN BY E. J. SHELTON

APPROVED BY

SCALE 1" = 50'

DATE AUGUST, 1960

NO. B231615

NO.	DATE	DESCRIPTION	BY	APP. BY

REVISIONS

JOSEPH MERRITT & CO.

